




Information Systems
Department
Geographic Information Systems
201 N. Second Street
St. Charles, MO 63301



St Charles County

EXHIBIT 1

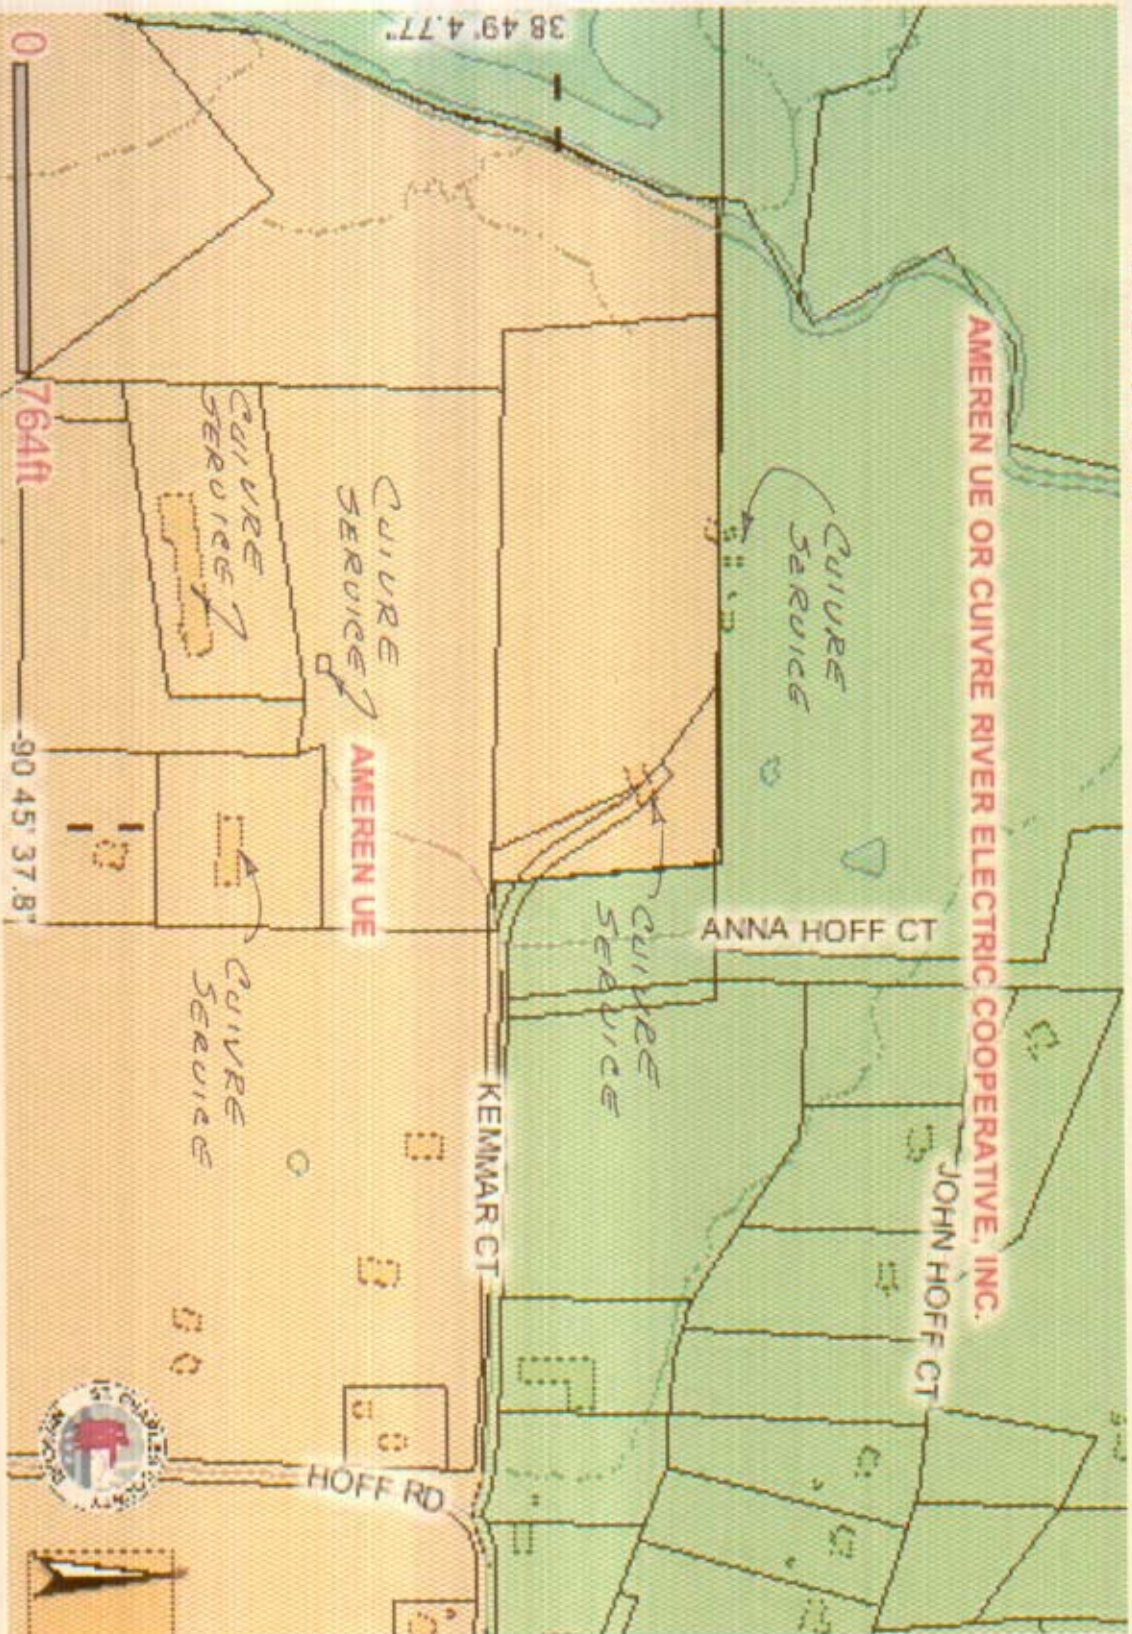

- ☒ Railway
- ☐ Rivers
- ☐ Major St
- ☐ Lakes
- ☐ Parcels
- ☐ Roads
- ☐ County Boundary
- ☐ COUNTY
- ☐ City/Par
- ☐ CITY
- ☐ State Cg Areas B
- ☐ STATE
- ☐ Electric Provide


(cont)

St. Charles County G representations about these data for any pl provided "as is" with warranties, including merchantability and purpose or noninfringement. The user relieves St. Government and its agents and employees any and all damages mis-use of these data limited to, incidental, or indirect damages, arising in tort, contra St. Charles County G informed of the poss or for any claim by a Furthermore, in State exclusion or limitation consequential damages these data.

WASATCH STORAGE

SW 1/4 OF THE NE 1/4 OF SECTION 23
T. 47 N., R. 2 E., ST. CHARLES CO., MD.

NOTES:
Boundary shown per survey by
Landmark Surveying dated Feb. 19, 2003.
Iron Rods shown adopted as monuments.
Existing topography developed from
field sketch.
Fractured topography shown as huff.
Road to locate the bank relocated as
shown is N-7-232 northeast of original
road tail location.

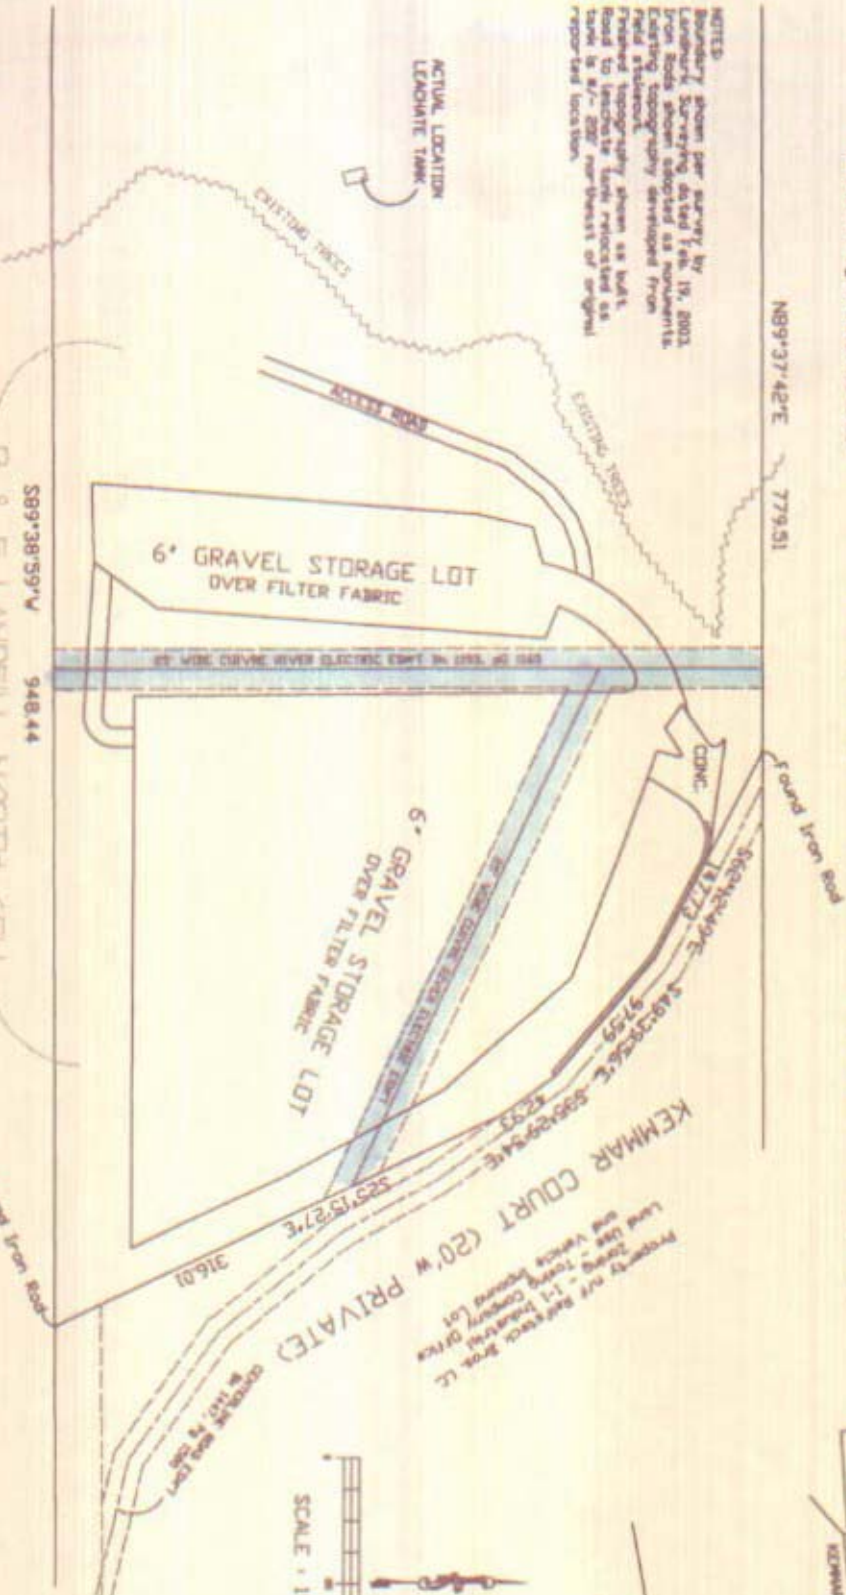

This is to certify that, at the request of William Hatzelbocher, I have during July 2007 prepared an As-Built plan of the storage lots and drives on the Wasatch Investments, LC property, and that the results are correctly represented on the above plat.

Property of N/F Kennametal Corporation
Zoning - I-1 Industrial
Land Use - Mach. Clipping and Storage

Prepared for:
Vasatch Investments, LC
P. O. Box 10126 Lambert Field
St. Louis, MO 63145

AS-BUILT PLAN


DEVELOPMENT CONSULTANTS INC.	
P. O. BOX 91, ST. PETERS, MO 65359	
TELEPHONE (314) 504-1741	
ORDER NO.	DATE
QUANTITY	PRICE
TOTAL	
TERMS	
REMARKS	



Information Systems
Department
Geographic Information Systems
201 N. Second Street
St. Charles, MO 63301



St Charles County

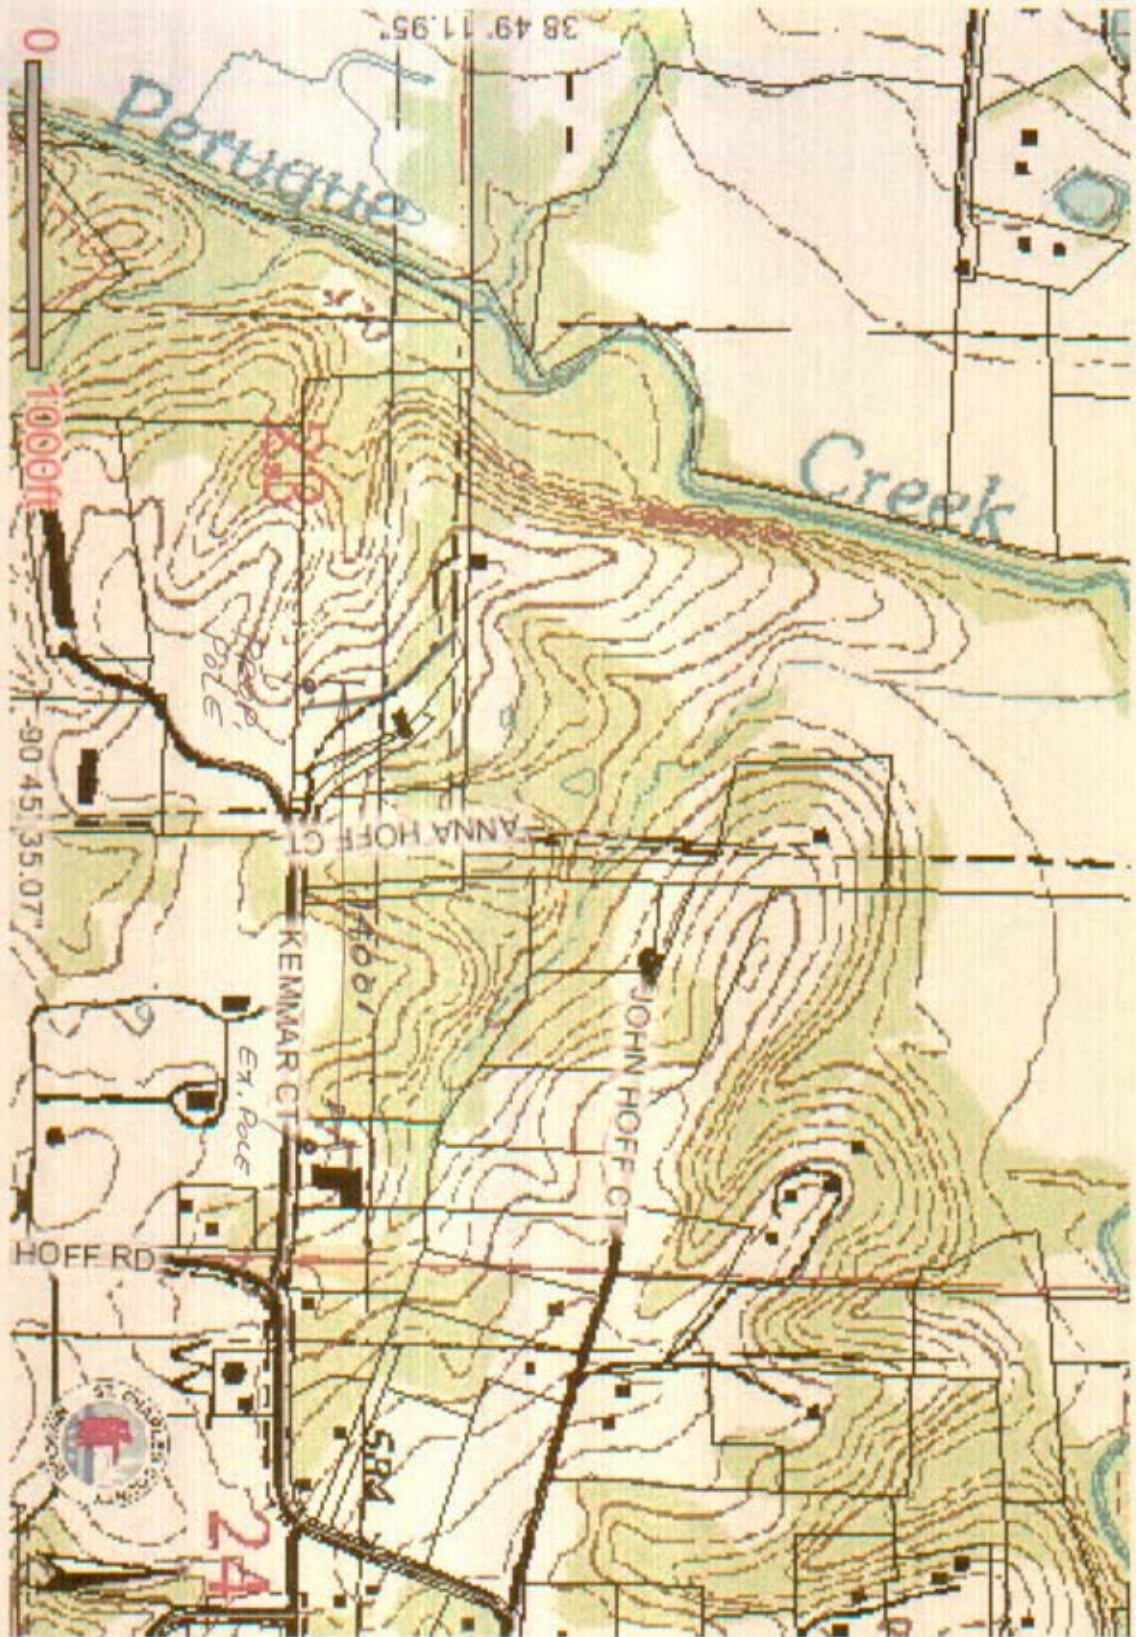

- ☒ Railway
- ☐ Rivers Outline
- ☐ Major Streams
- ☐ Lakes Outline
- ☐ Parcels
- ☐ Roads
- ☐ County Parks Boundary
- ☐ County Parks
- ☐ City Parks Boi
- ☐ CITY
- ☐ State Conserv Areas Bounda
- ☐ STATE

St. Charles County Government represents about the surtab these data for any purpose. The provided "as is" without express warranties, including warranties merchantability and fitness for a purpose or noninfringement. The user relieves St. Charles County Government and its respective agents and employees of any liability and all damages resulting from use of these data including, limited to, incidental, consequential or indirect damages of any sort, arising in tort, contract or otherwise. St. Charles County Government is informed of the possibility of such or for any claim by any other party. Furthermore, in States that do not recognize limitation of consequential damages, you may not recover these data.


EXHIBIT 4



Information Systems
Department
Geographic Information Systems
201 N. Second Street
St. Charles, MO 63301




St Charles County

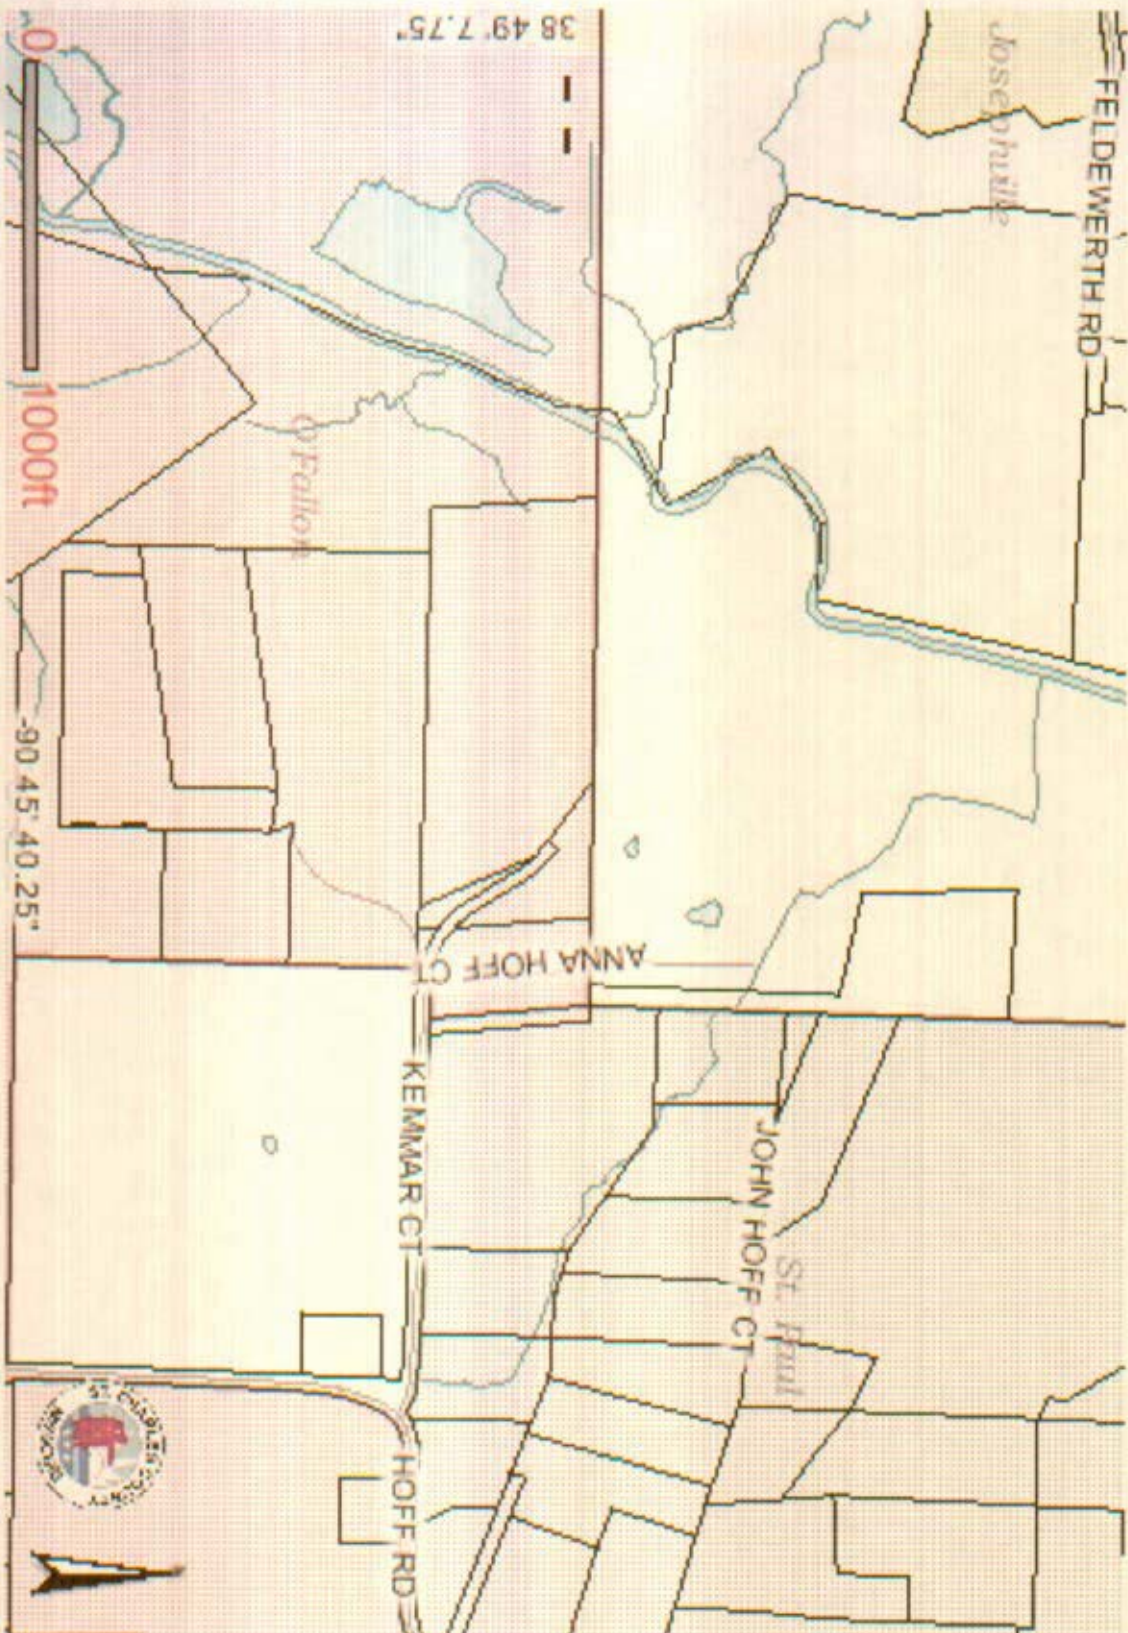

- Railway
- Rivers Outline
- Major Streams Outline
- Lakes Outline
- Parcels
- Roads
- County Parks Boundary
- COUNTY
- City Parks Boundary
- CITY
- State Conservation Areas Boundary
- STATE
- Municipality Boundary
- ALIQUITA
- COTTLEVILLE
- DARDENNE PRAIRIE
- FLINT HILL
- FORSTELL
- JOSEPHVILLE
- LAKE SAINT LOUIS
- NEW MELLE (cont)

St. Charles County Government represents these data for any purpose. The provided "as is" without express warranties, including warranties of merchantability and fitness for a purpose or noninfringement. The user relieves St. Charles County Government and its respective agents and employees of any liability for any and all damages resulting from use of these data including, limited to, incidental, consequential or indirect damages of any sort, arising in tort, contract or otherwise. St. Charles County Government is informed of the possibility of suit or for any claim by any other party. Furthermore, in States that do not excuse or limitation of incidental consequential damages, you may use these data.

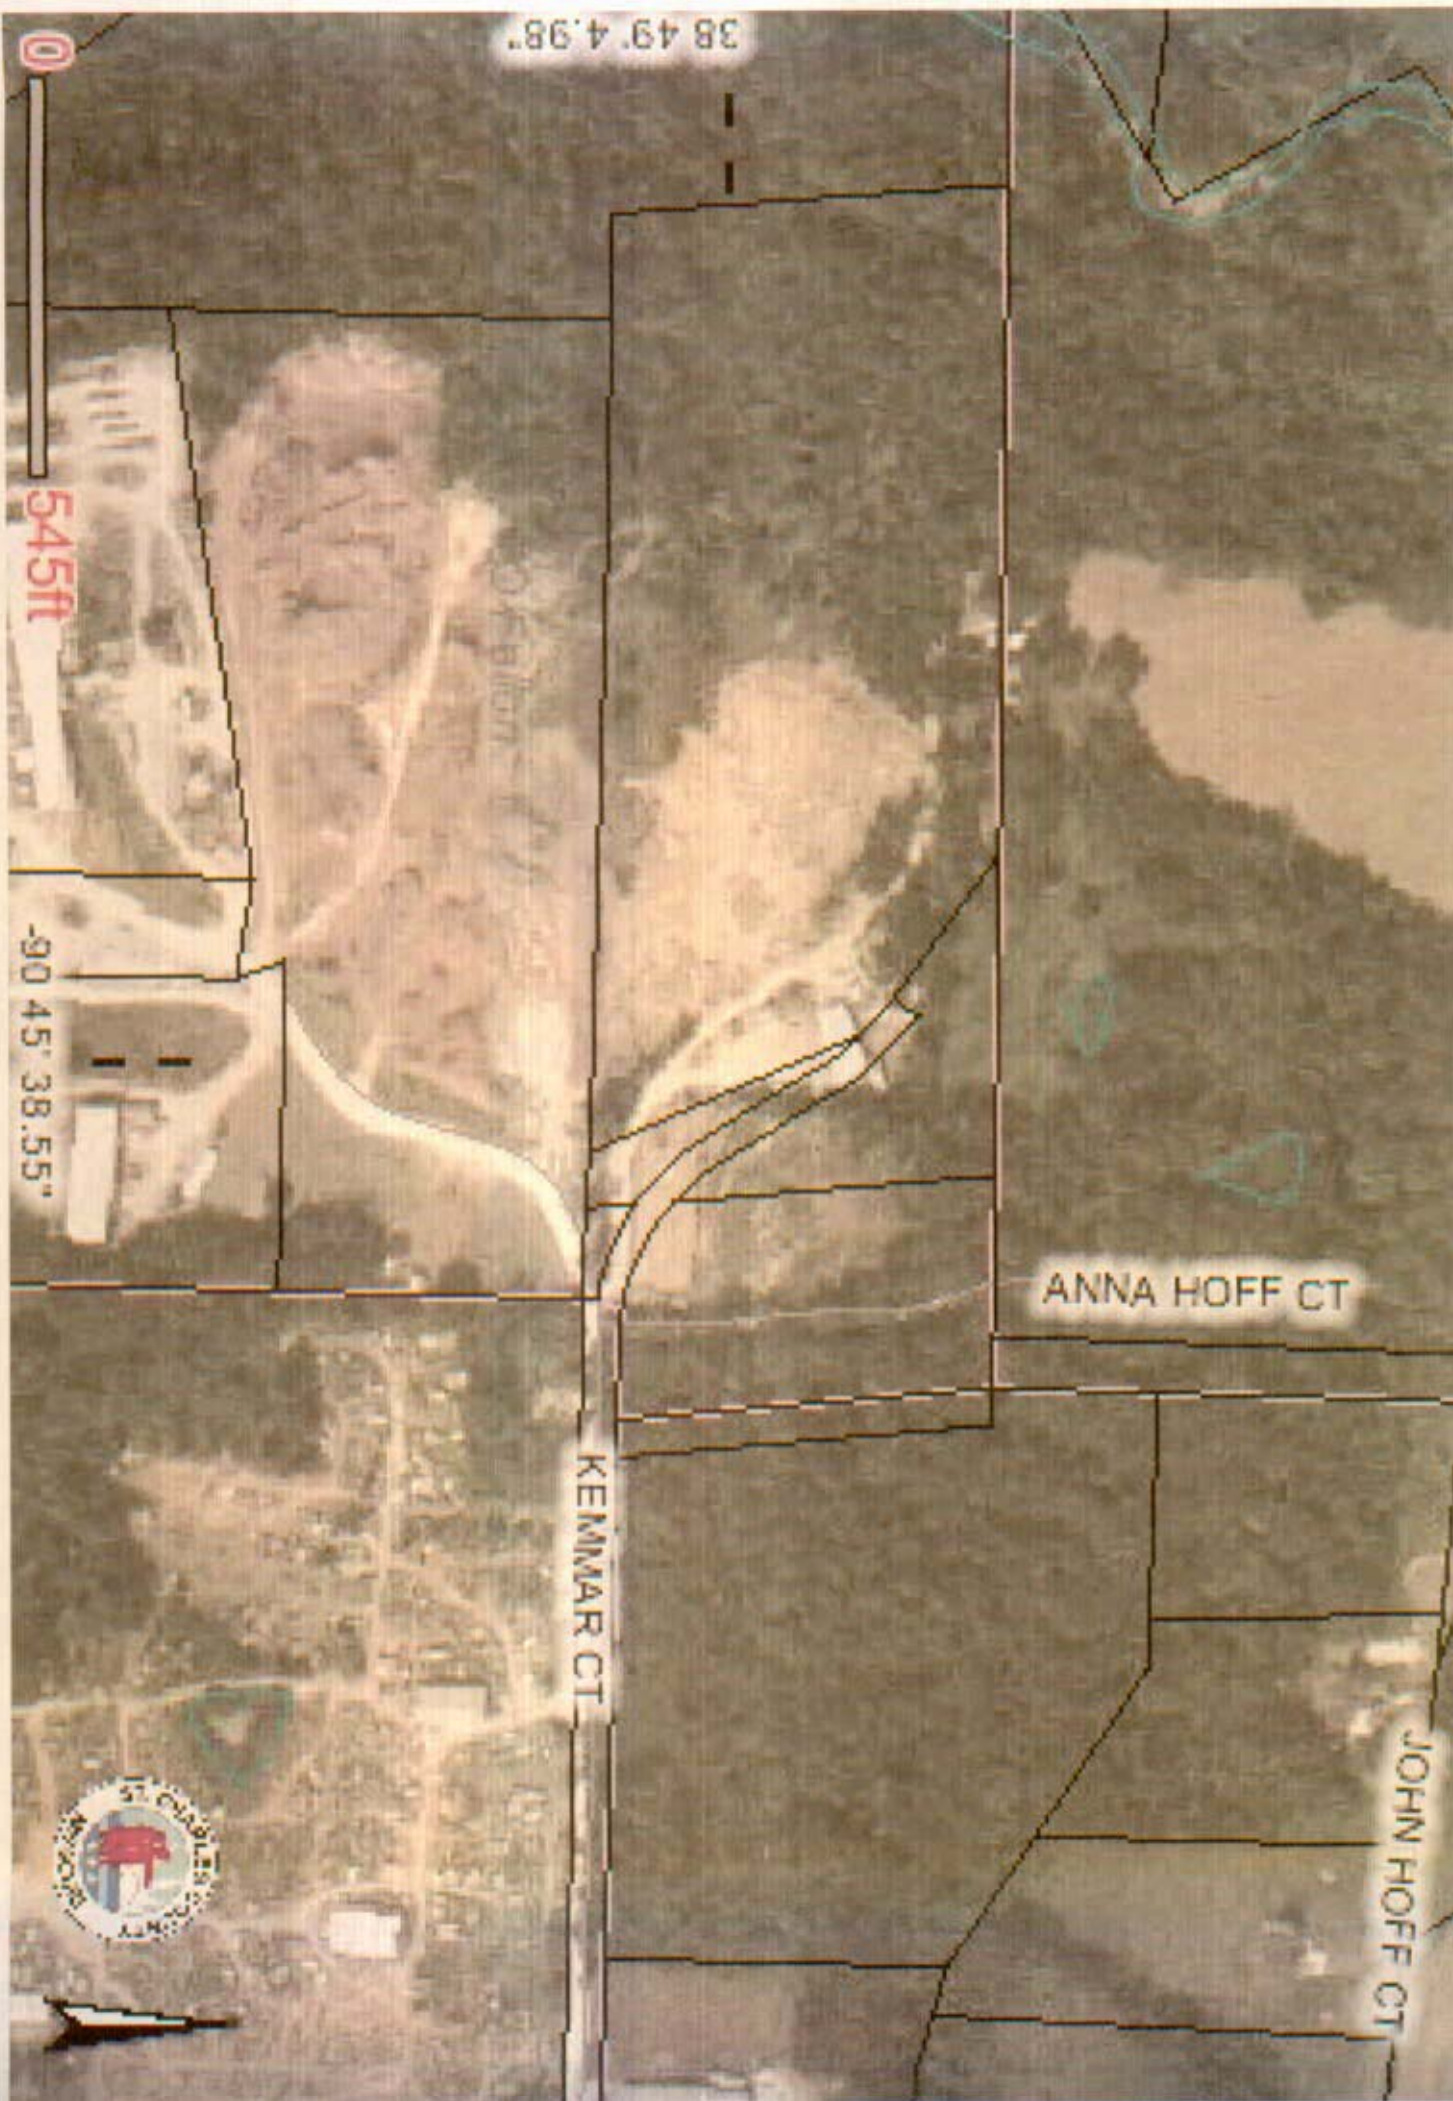

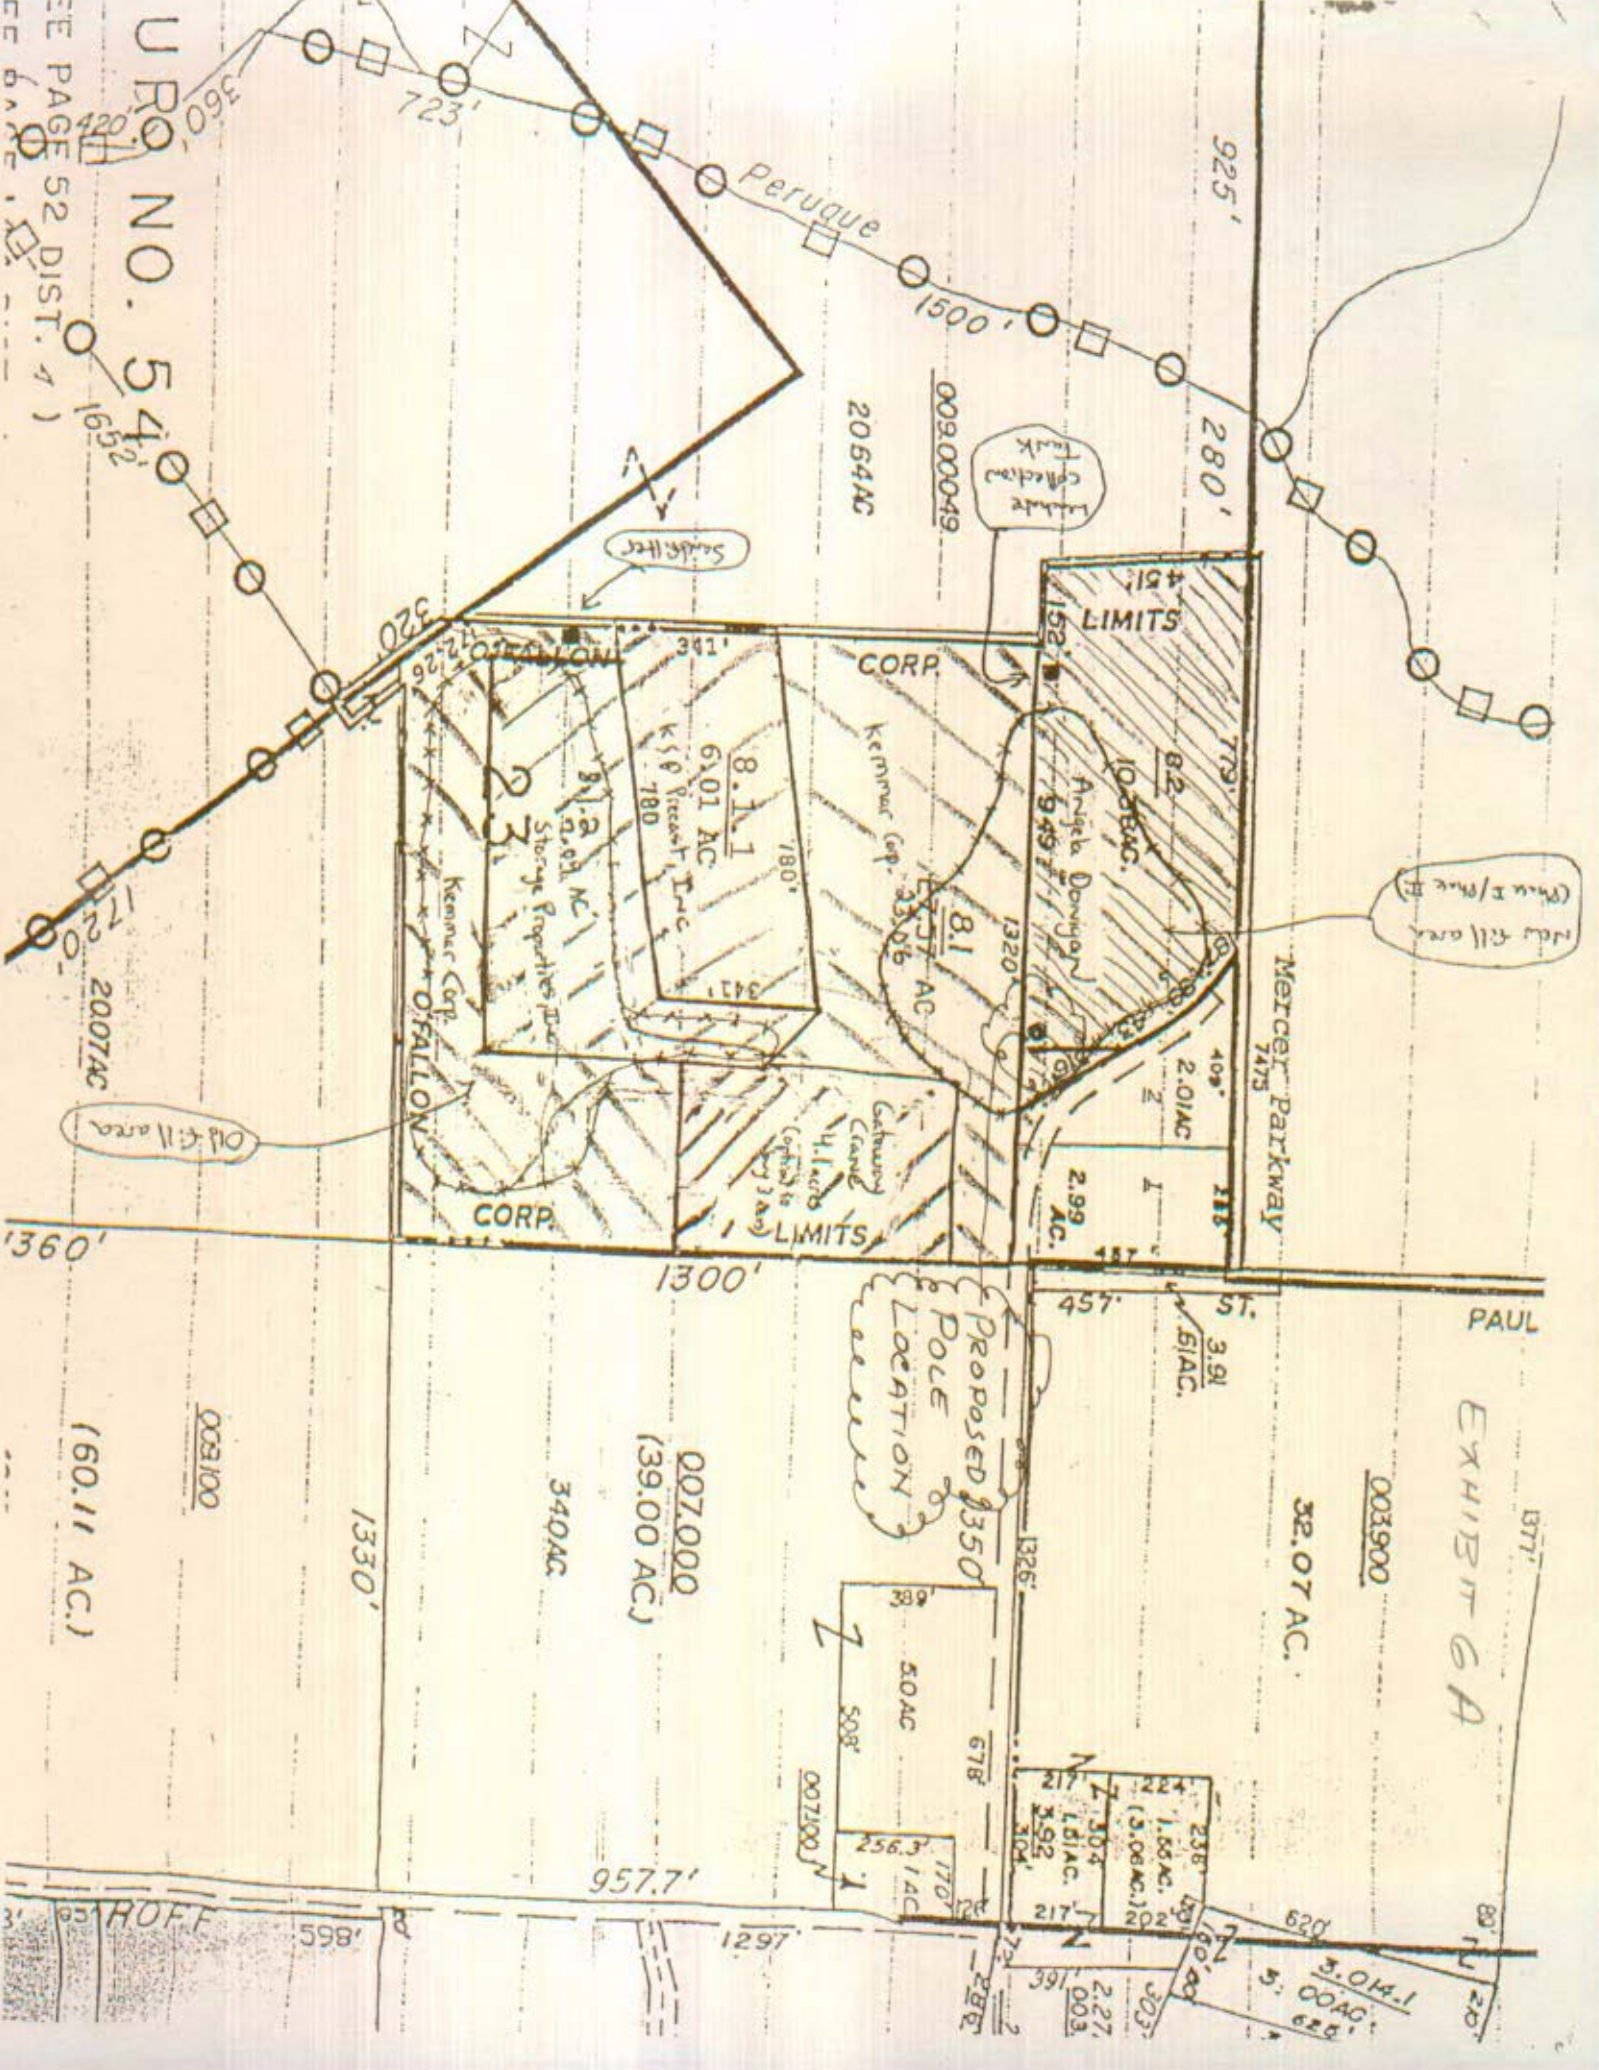


EXHIBIT 6A

32.07 AC.

007.000
(39.00 AC)

(50.11 AC.)

U R O NO. 52

EXHIBIT 6B

PORTION OF RECORD DRAWING
OF THE R&E LANDFILL
BY BARTLEBORE, RUTASEL
AND ASSOCIATES
DATED APRIL 1979

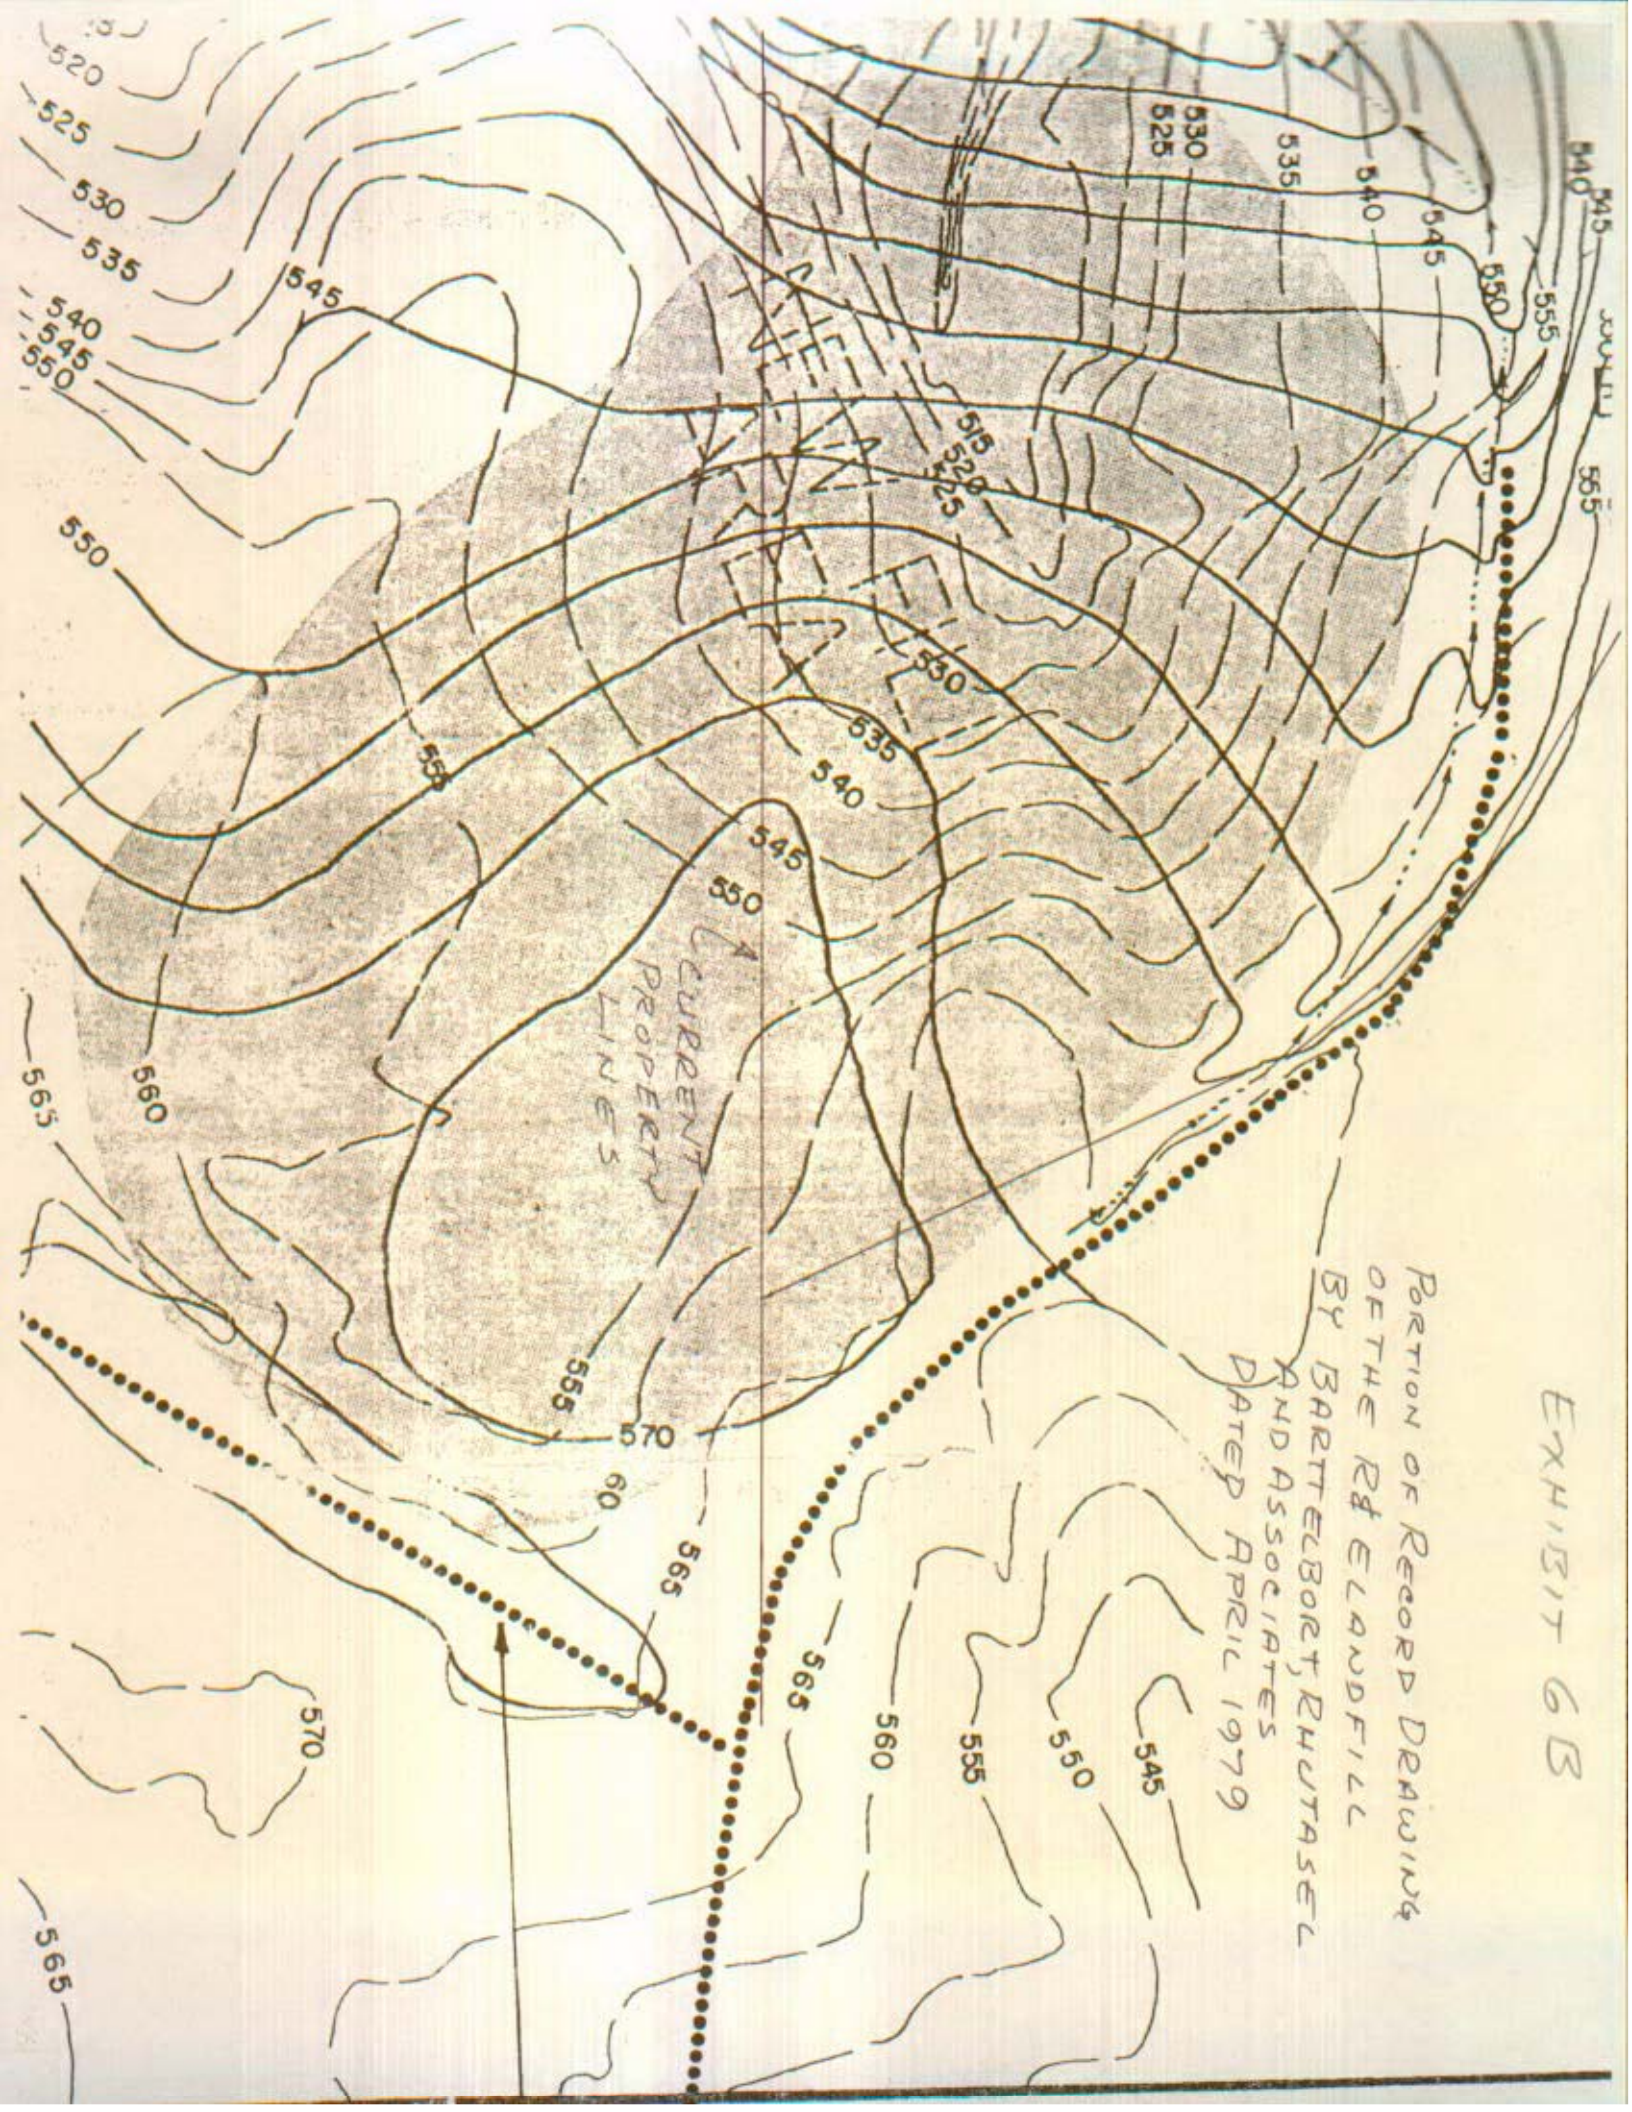


EXHIBIT 7

WASATCH STORAGE

Property n/f Kemmer & Casew Trust
and Humer Farms Ptn. LP
Zoning - Agricultural (St. Charles County)
Land Use - Agricultural/Residence

SW 1/4 OF THE NE 1/4 OF SECTION 23
T. 47 N., R. 2 E., ST. CHARLES CO., MO.

N89°37'42"E 779.51

Found Iron Rod

NOTED:
Boundary shown per survey by
Landmark Surveying dated Feb. 19, 2003.
Iron Rod shown located as monument.
Existing topography developed from
field sketch.
Proposed topography shown as built.
Road to locate tank relocated as
tank is w/- 200' northeast of original
reported location.

ACTUAL LOCATION
LEACHATE TANK

EXISTING TREES
ACCESS ROAD

6" GRAVEL STORAGE LOT
OVER FILTER FABRIC

25' VORIE CURVE RIVER ELECTRIC EDPT IN 1190, PG 1165

6" GRAVEL STORAGE LOT
OVER FILTER FABRIC

KEMMAR COURT (20' W PRIVATE)
Property n/f Redstock Bros. LC
Land Use - 1-1 Industrial Office
and Vehicle Storage
Zoning - 1-1 Industrial Office

VICINITY MAP

WEST TERESA LANE

HOFT ROAD

SITE
KEMMAR CT.

SCALE 1" = 80'

S89°38'59"W 948.44

R & E LANDFILL NORTH CELL
CLOSED 1976 STATUS - INACTIVE

Prepared for
Wasatch Investments, LC
P. O. Box 10126 Lambert Field
St. Louis, MO 63145

This is to certify that, at the request of William Hazelbaker, I
have during July 2007 prepared an as-built plan of the storage
lots and drives on the Wasatch Investments, LC property, and
that the results are correctly represented on the above plat.

James A. Giguere, PLS 2046

Property n/f Kemmer Corporation
Zoning - 1-1 Industrial
Land Use - Much Drilling and Storage

AS-BUILT PLAN

DEVELOPMENT CONSULTANTS INC.
P. O. BOX 91 ST. PETERS, MO 65076
TELEPHONE (314) 504-1741

DRAWN BY: J. GIBLITTT DATE: 7/12/07

CHECKED BY: DATE: SHEET 1 OF 2

APP. NO.: Wasatch-Abldng


EXHIBIT 8



Information Systems
Department
Geographic Information Systems
201 N. Second Street
St. Charles, MO 63301




St Charles County

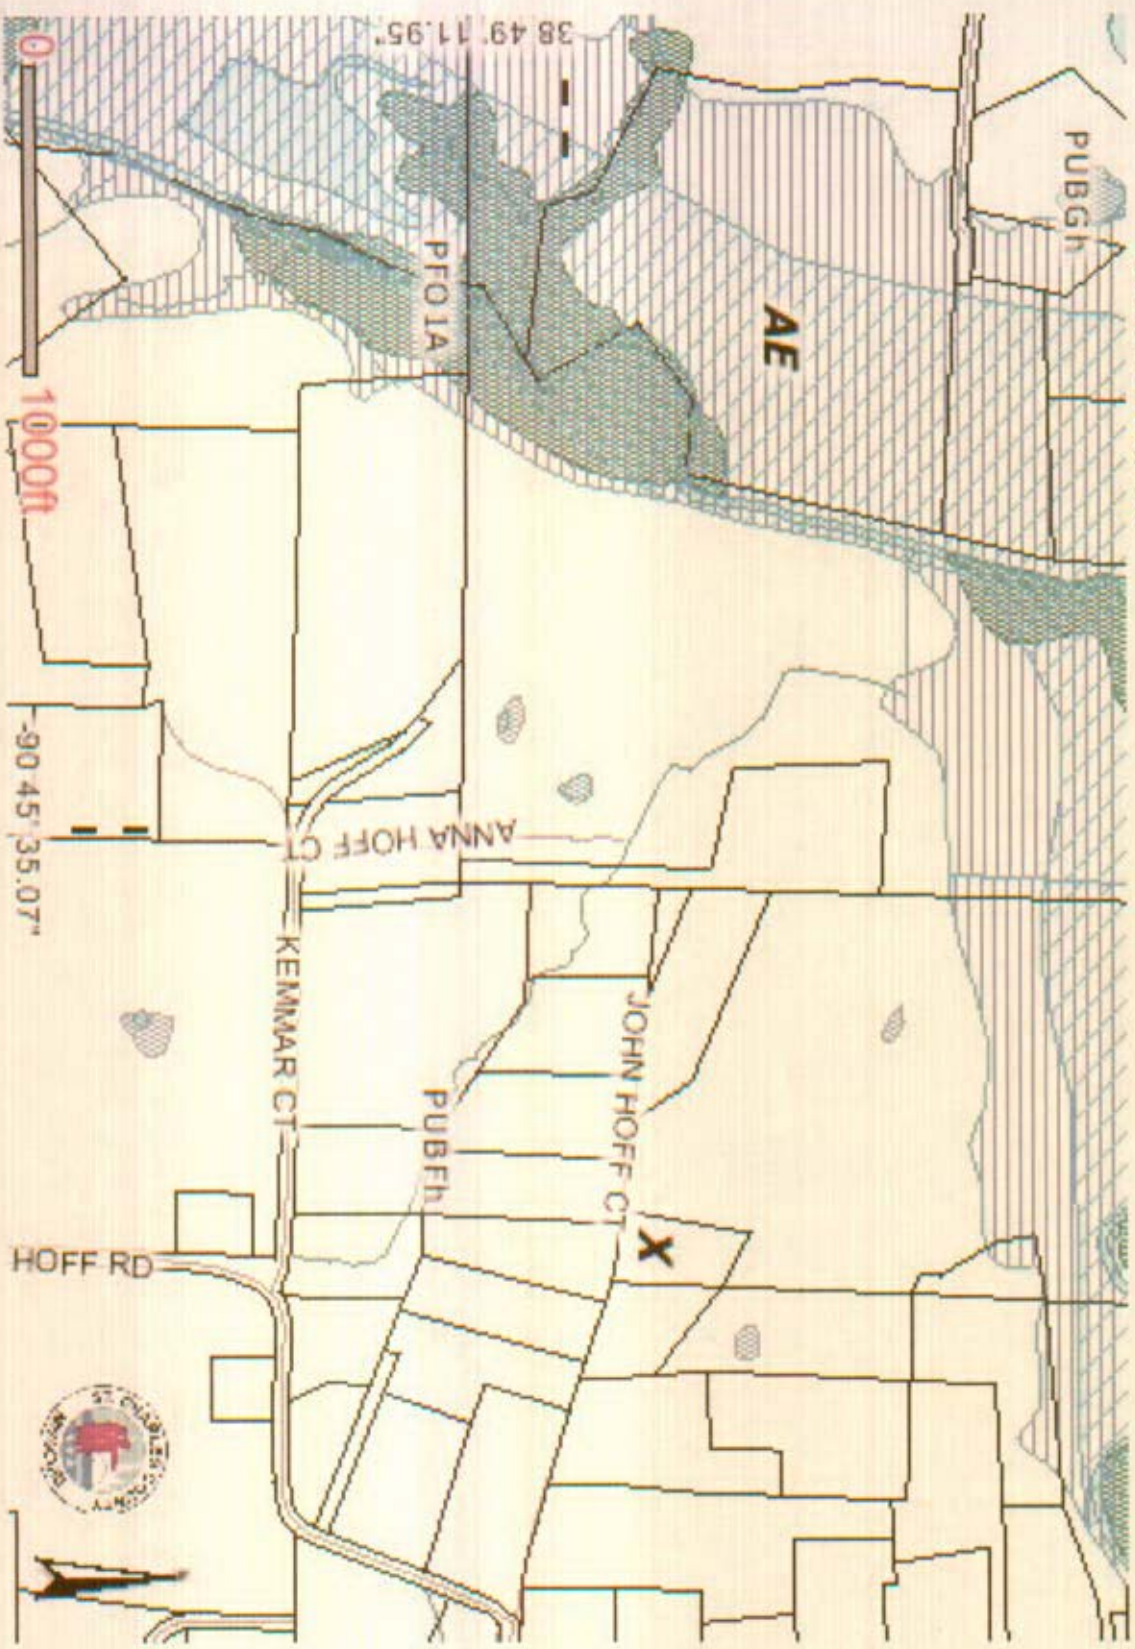

- Railway
- Rivers C
- Major St
- Lakes O
- Parcels
- Roads
- County F Boundary
- COUNTY
- City Part
- CITY
- State Co Areas B
- STATE
- Flood Zo
- A (cont)

St. Charles County G
representations about
these data for any pr
provided "as is" with
warranties, including
purpose or noninfring
The user releases St.
Government and its i
agents and employee
any and all damages
mis-use of these dat
limited to, incidental,
or indirect damages,
arising in tort, contr
St. Charles County G
informed of the poss
or for any claim by a
Furthermore, in Stab
exclusion or limitatio
consequential damag
these data.

LOOKING WEST FROM CURRENT
TERMINAL POLE ALONG PROPOSED
EXTENSION ALIGNMENT

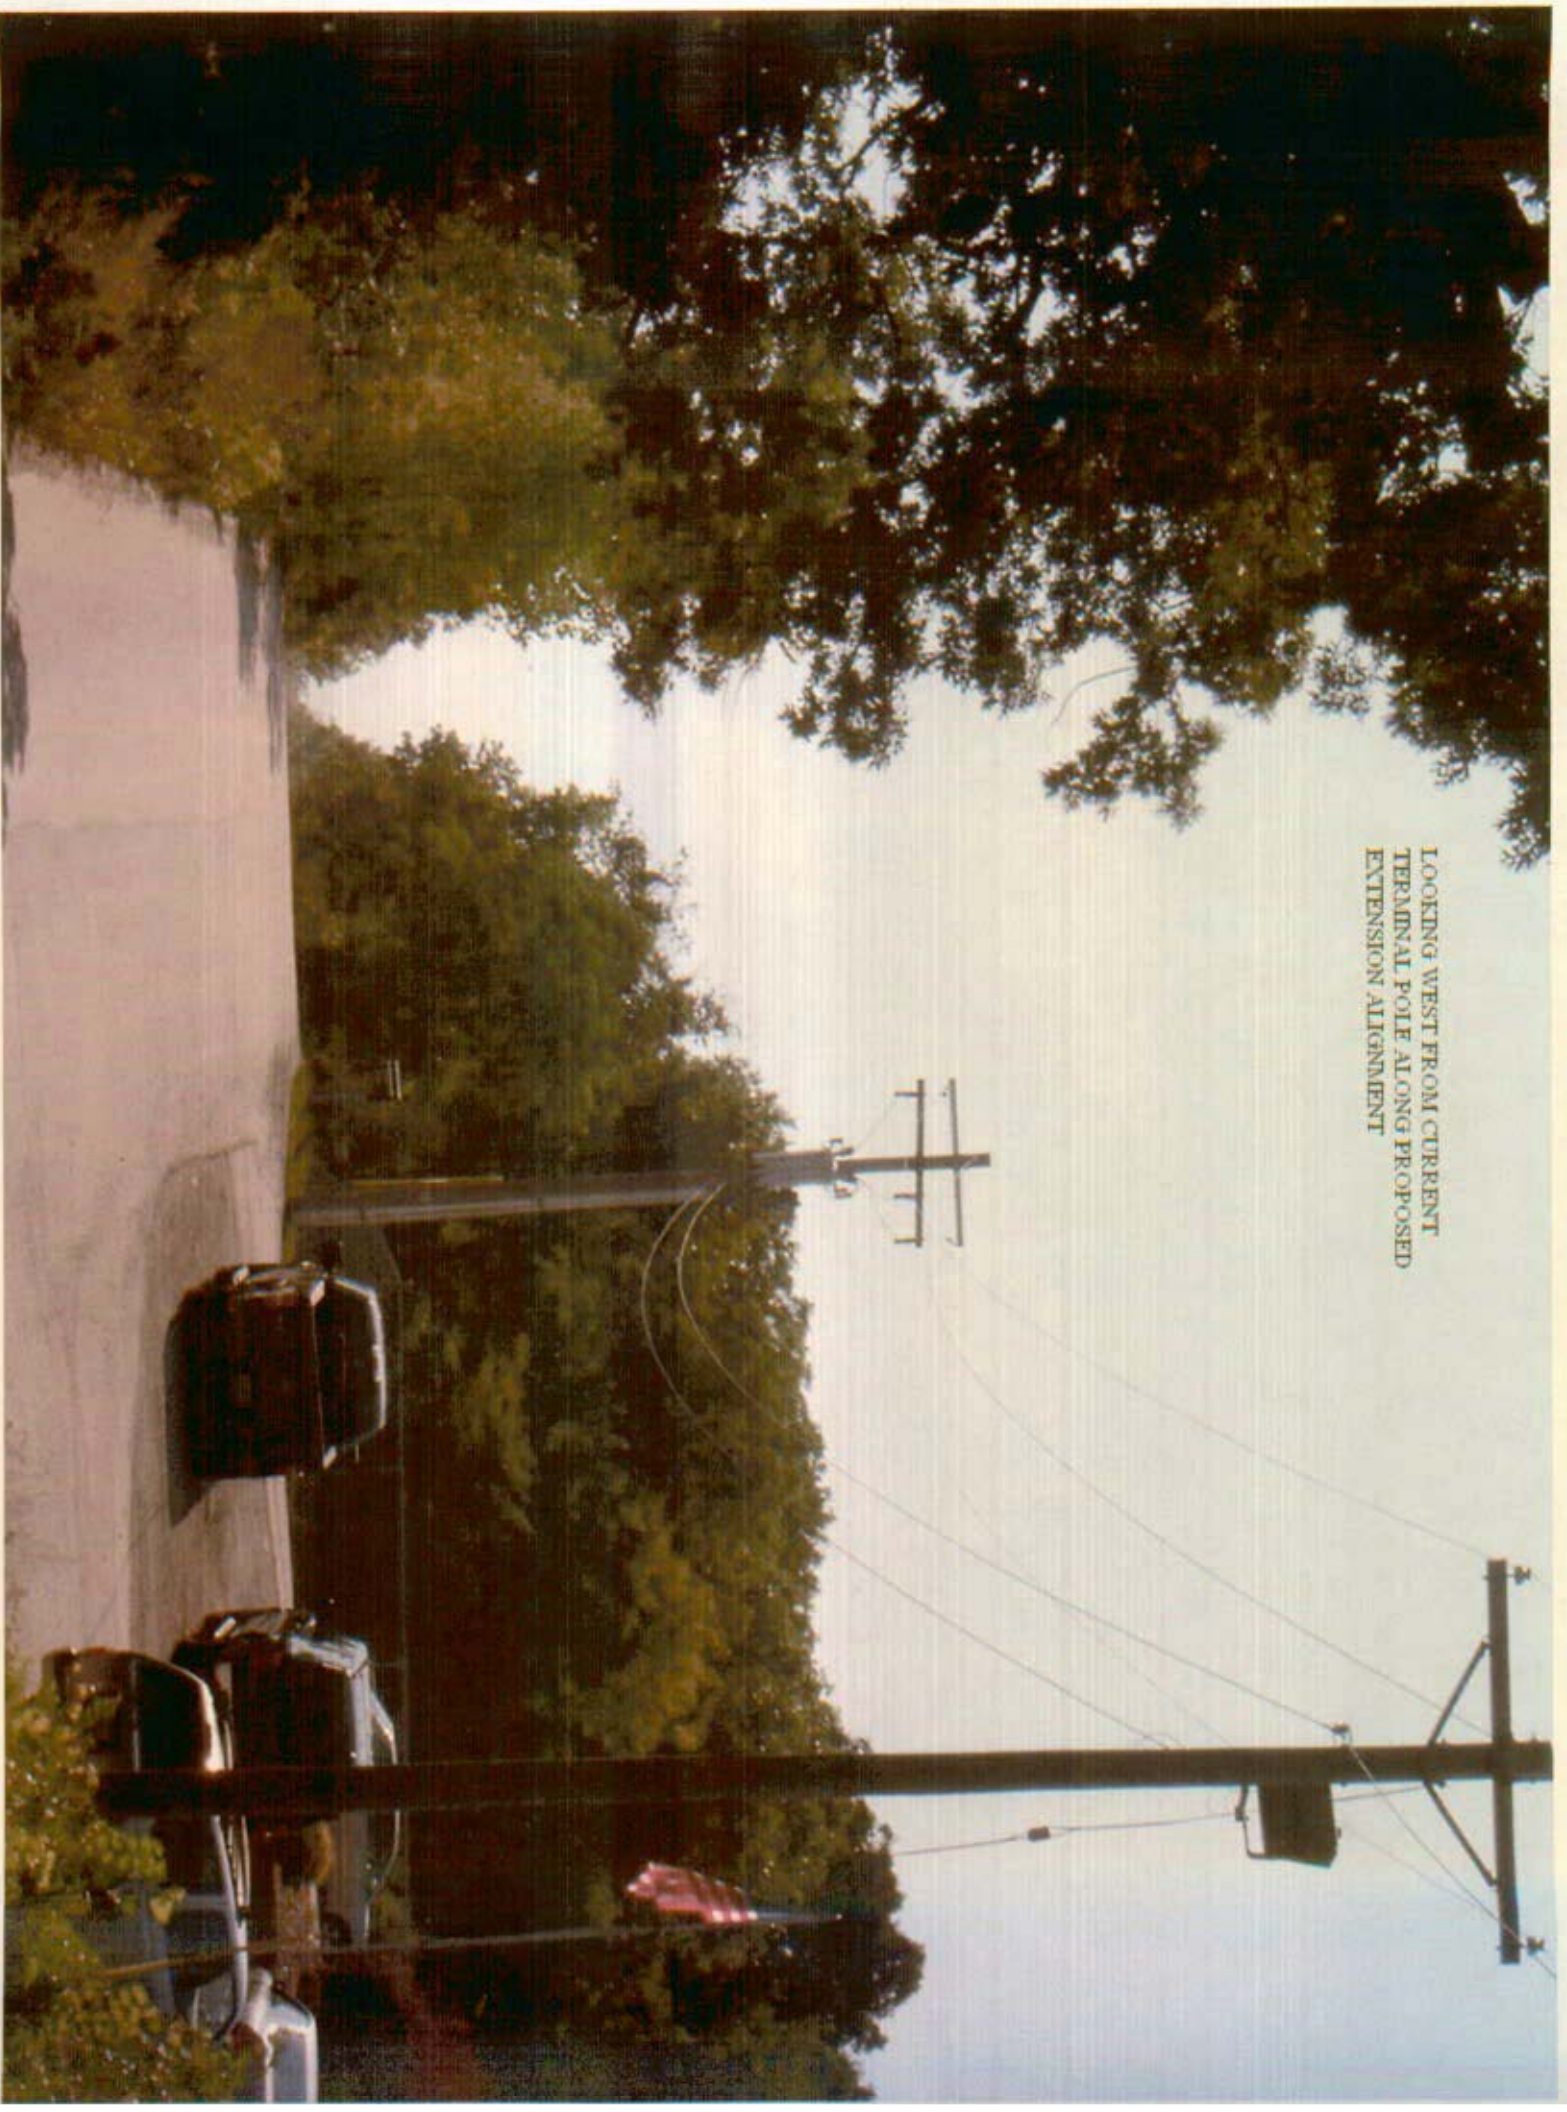

STANDING AT AMEEN UE POLE
LOOKING WEST ALONG PROPOSED
OVERHEAD ELECTRIC LINE





MIDWAY ALONG PROPOSED ALIGNMENT
PROPERTY LINE IS AT NEAR FLAG
PROPOSED EASEMENT LINE AT FLAG IN TREES

MIDWAY ALONG ALIGNMENT LOOKING WEST
TOWARD WASATCH PROPERTY



LOOKING EAST AT PROPOSED
POLE LOCATION AND
OVERHEAD ALIGNMENT



PROPOSED POLE

STANDING AT AMEREN THE PROPOSED
POLE LOCATION LOOKING NORTH
TOWARD METER LOCATION

PROPOSED METER
LOCATION



STANDING AT METER LOCATION
LOOKING SOUTH TOWARD AMEREN UE
PROPOSED POLE LOCATION

PROPOSED POLE



FACILITY ENTRANCE AND
CUTWE RIVER LINES



STANDING NEAR METER LOCATION
LOOKING AT CUIVRE RIVER POLE



STANDING ON PROPERTY LOOKING
NORTH AT HUBER FARM

