

Barry Electric Cooperative

Connect America Fund CAF Phase 2



Finley Engineering Company, Inc
Consulting Engineers

P.O. Box 148
Lamar, Missouri 64759
417-682-5531

I hereby certify that the following network design drawings meet the requirements of FCC Public Notice FCC 18-6 dated 2-1-2018, for Section V - Post Auction Procedures; Sub-Section B – Long-Form Application Disclosures and Certifications; Item 6 – Description of Technology and System Design; Paragraph 303; and that I am a duly Licensed Professional Engineer under the laws of the State of Missouri.

Barry Network Diagram dated 10-8-2018
Barry Equipment Diagram dated 10-8-2018


Signature: _____

Date: _____



Larry W. Fausett, P.E.

Missouri Registration Number: 2000150014

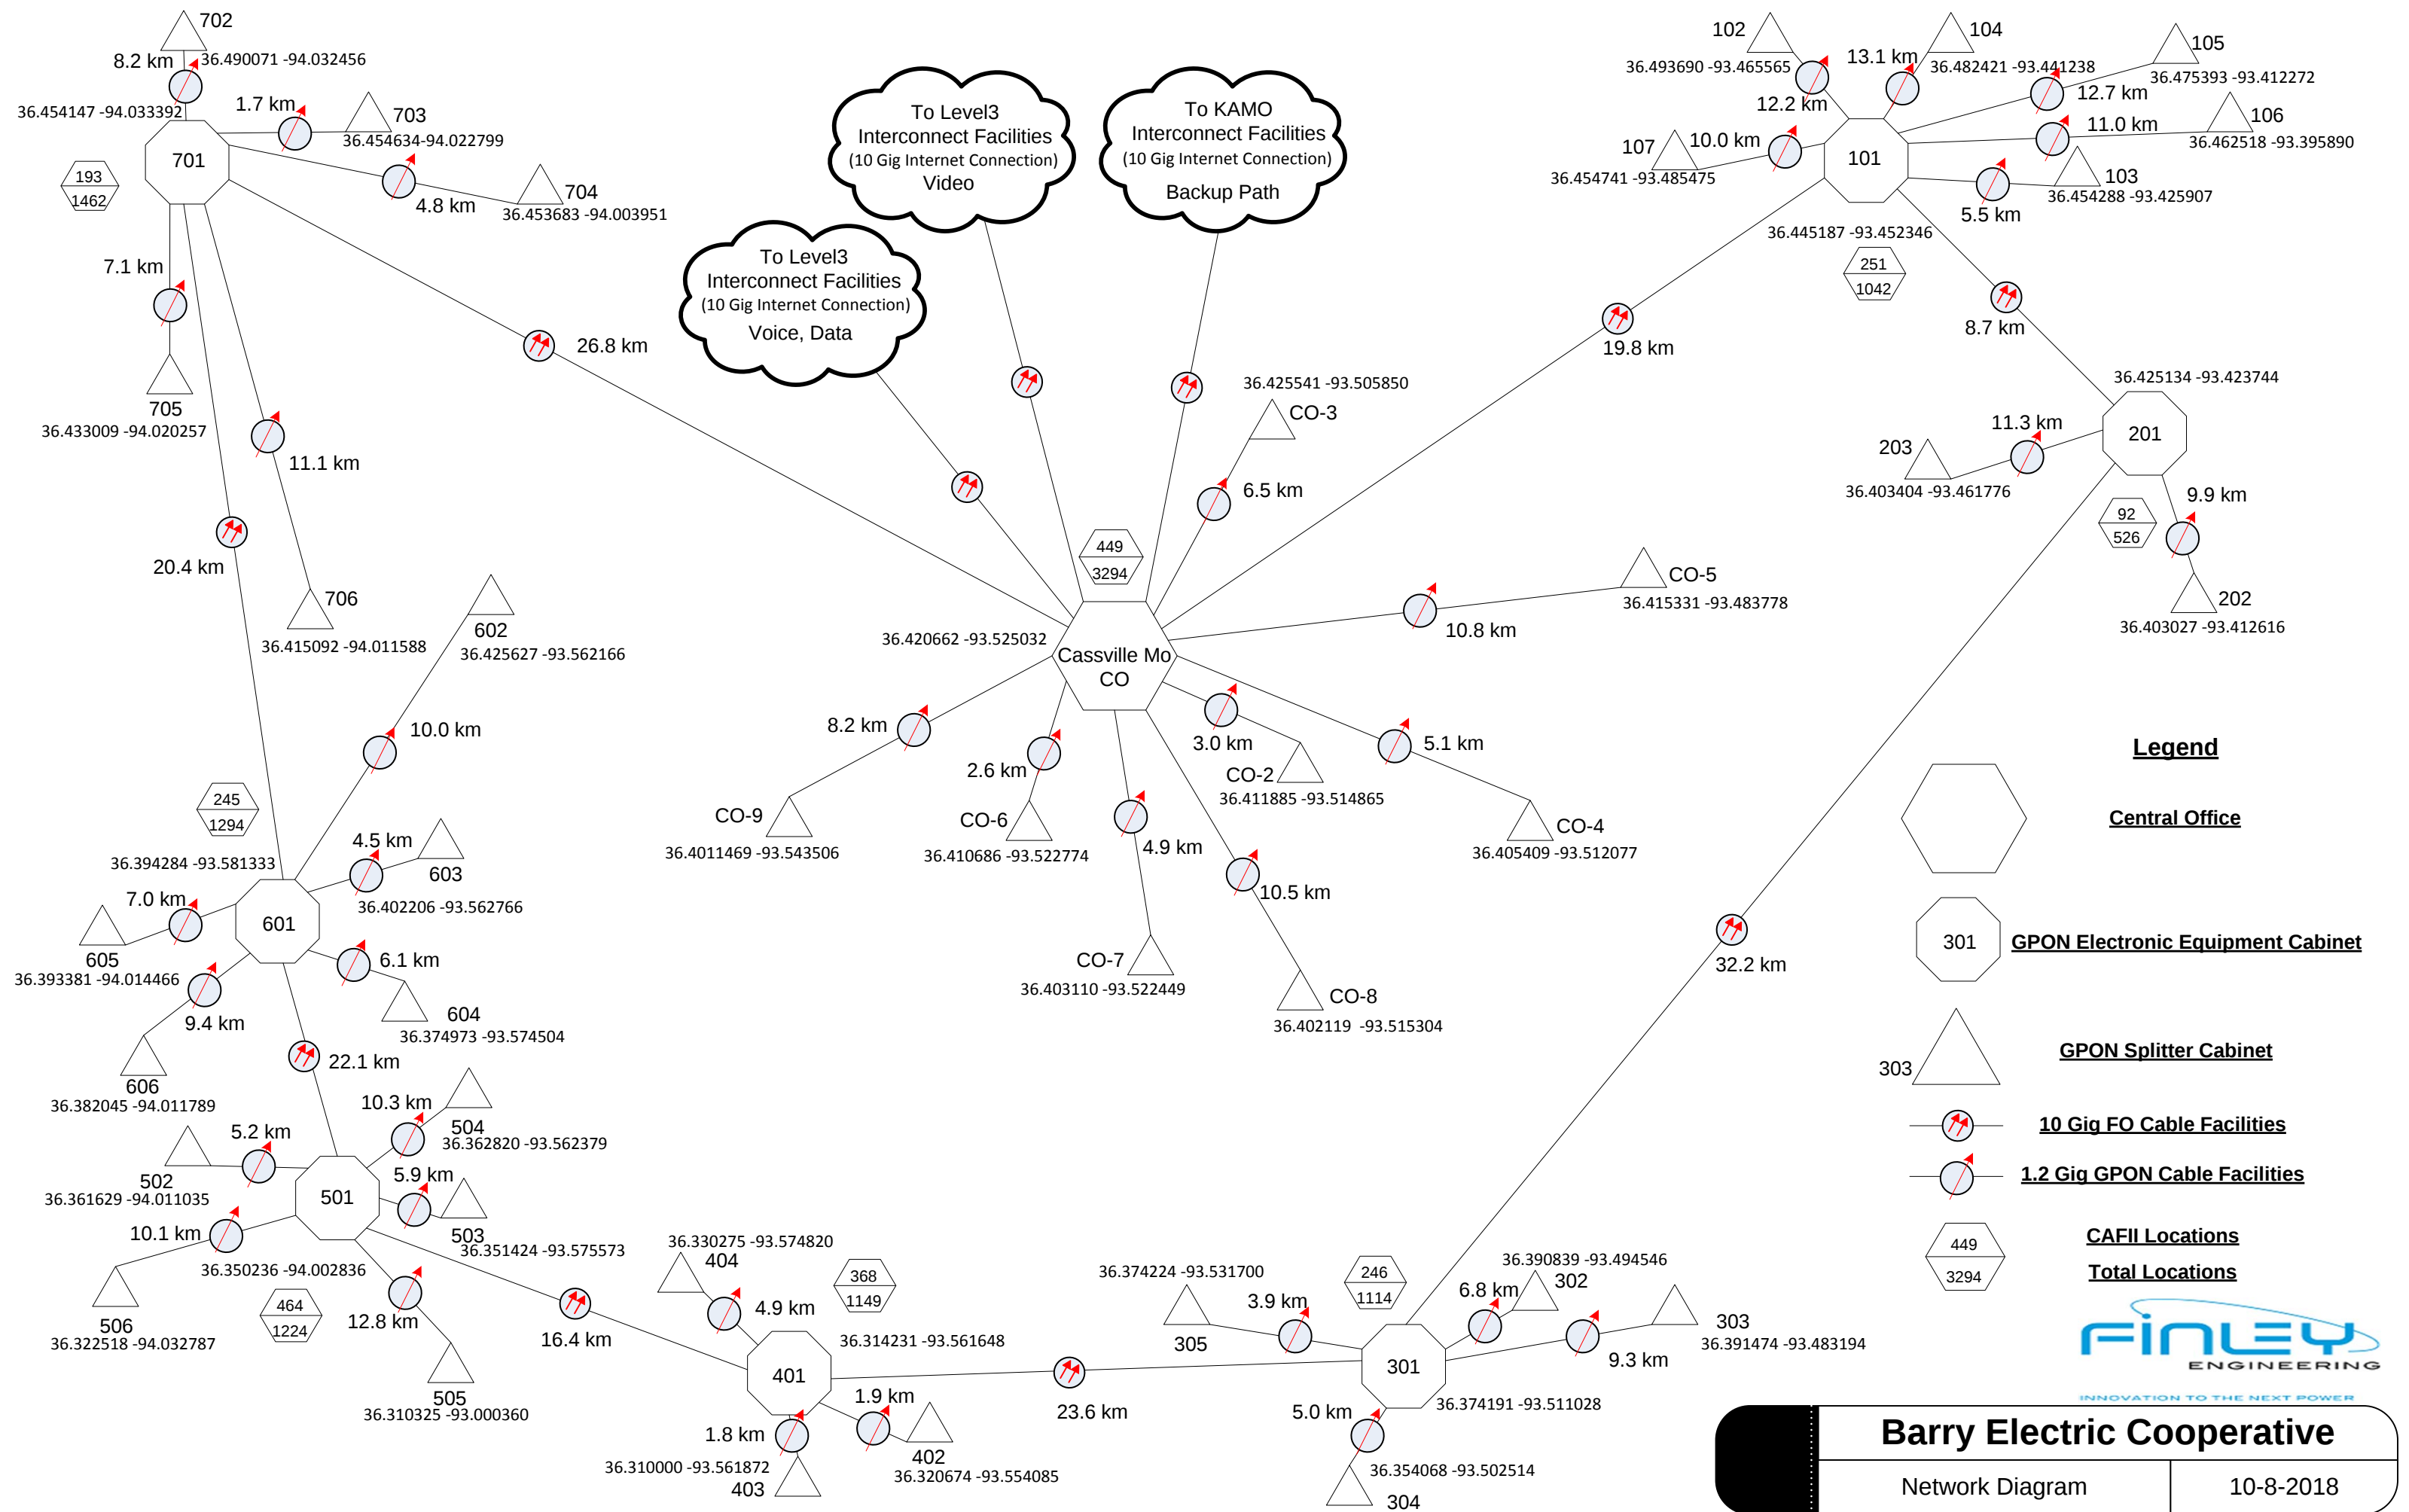


Barry Electric Cooperative

Network Diagram

10-8-2018

Cassville Central Office

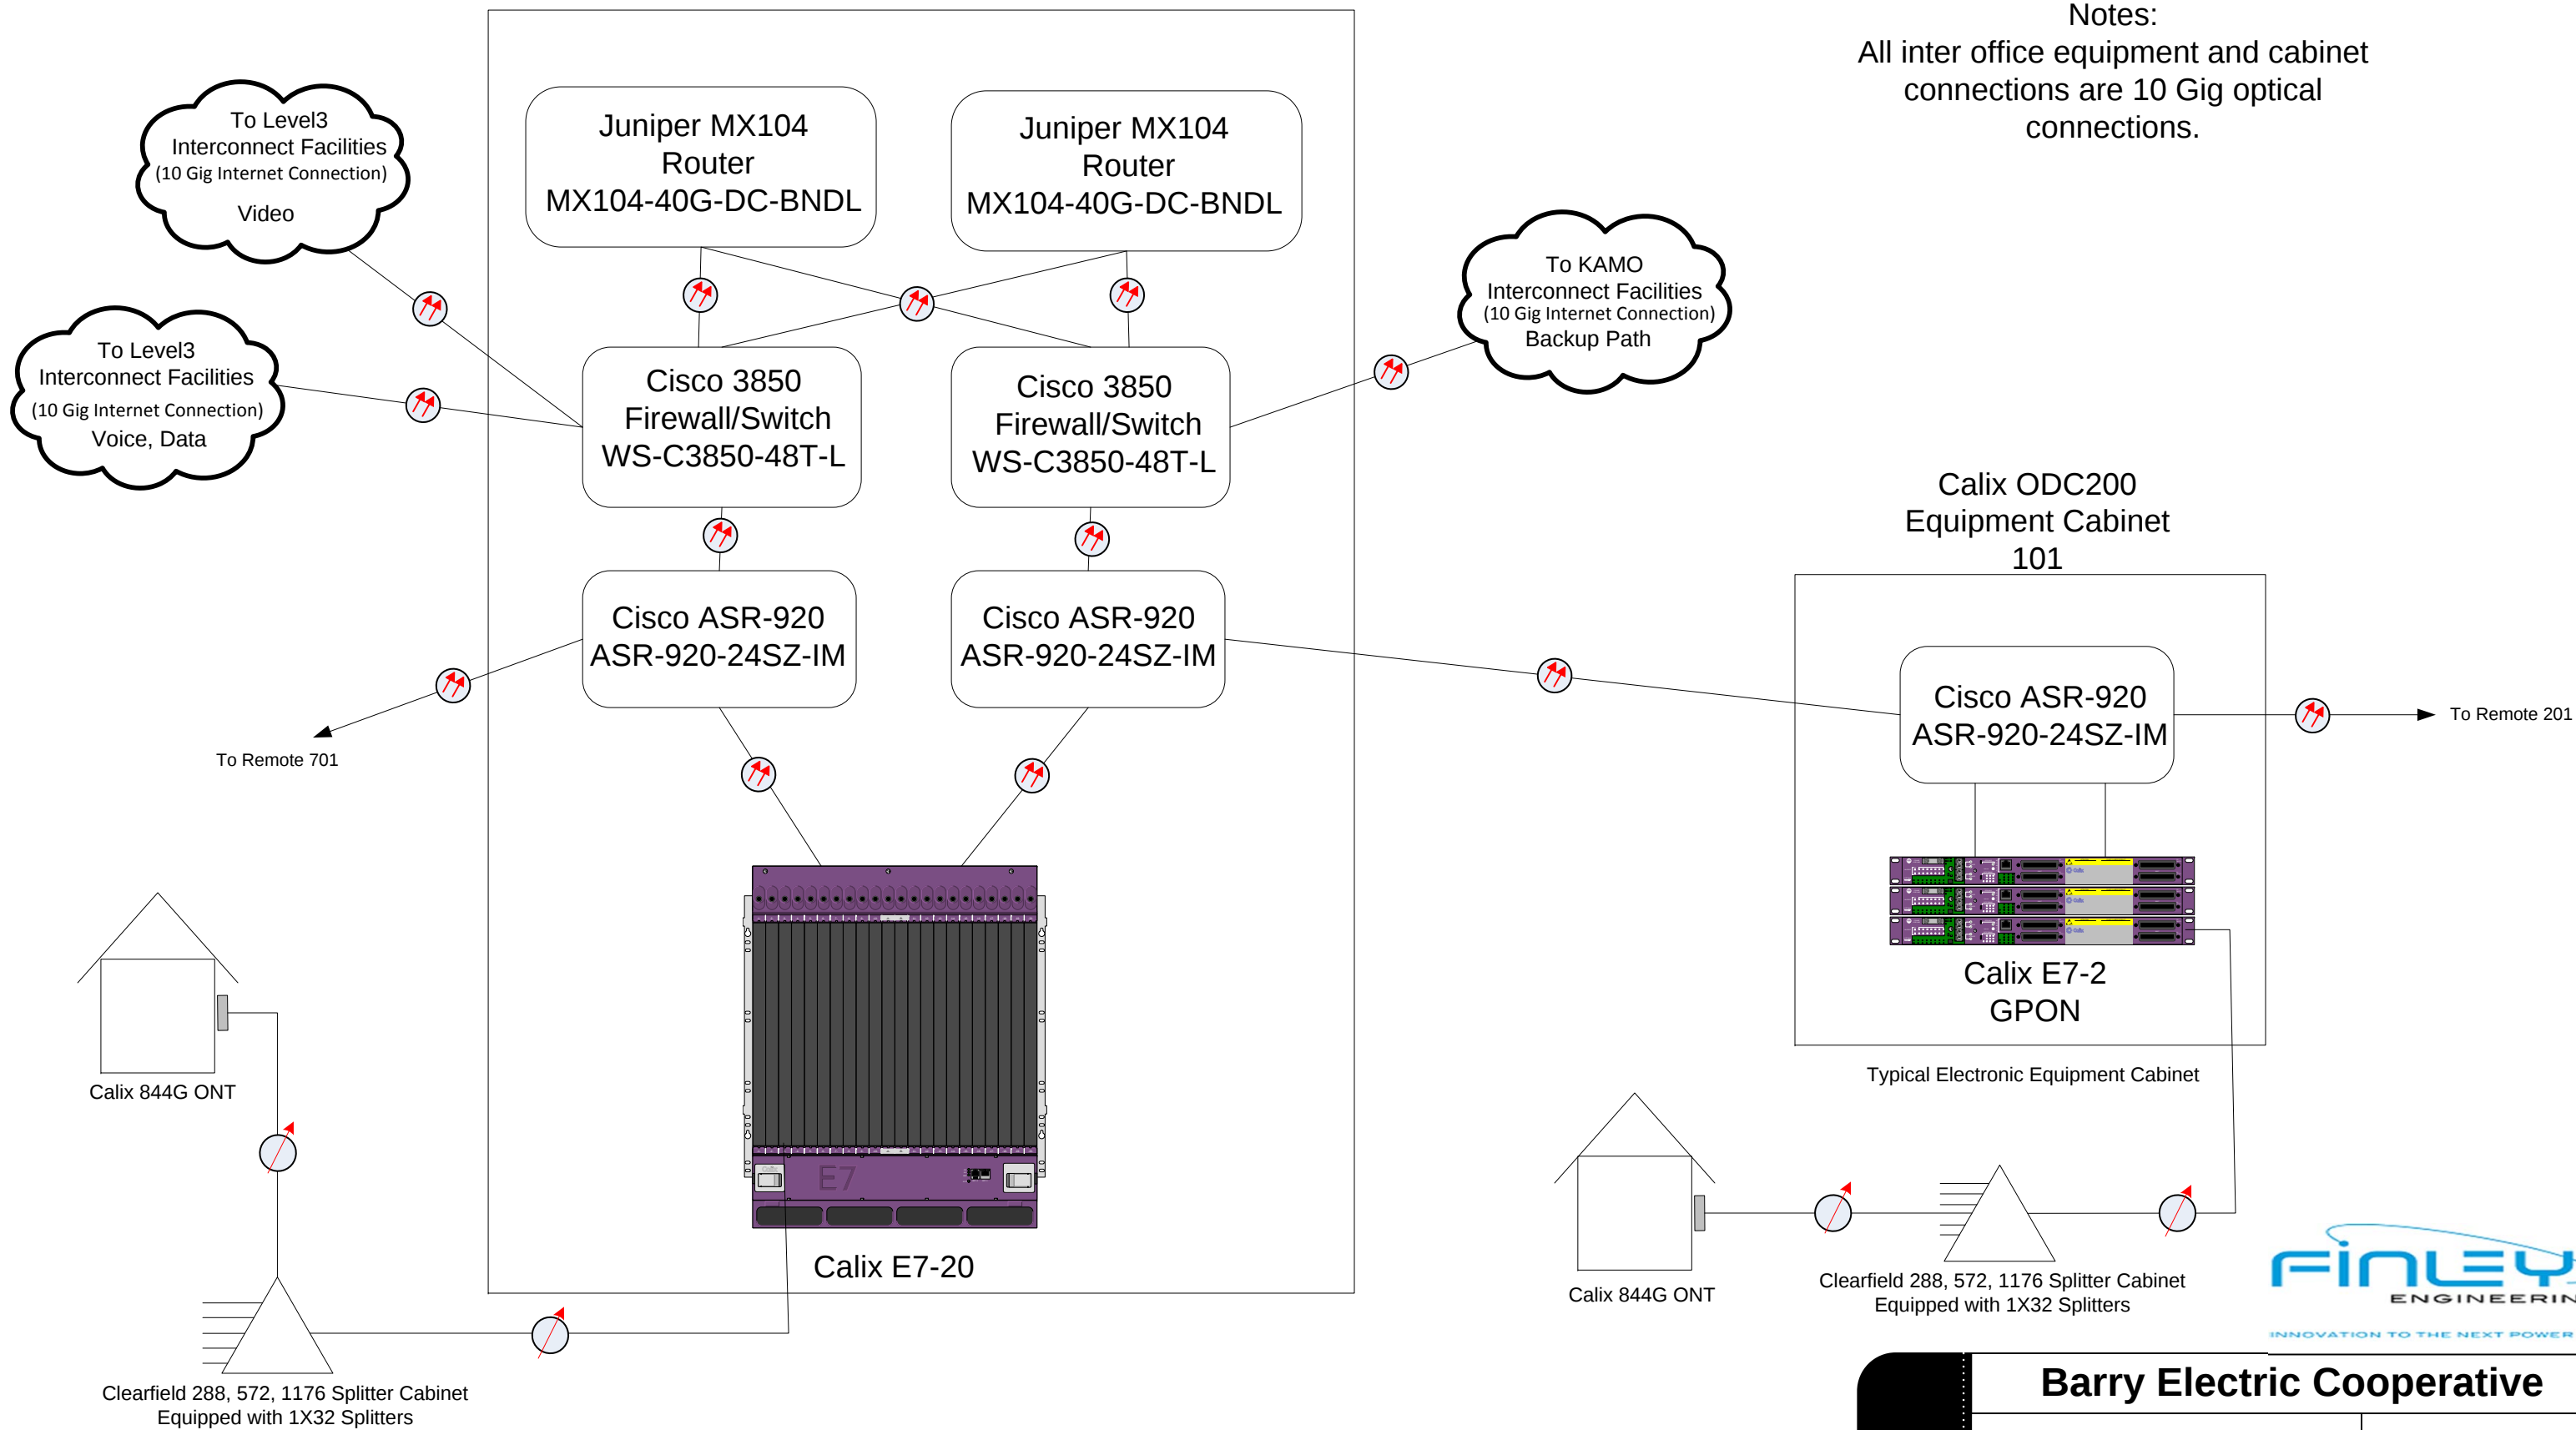

Barry Electric Cooperative

Equipment Diagram

10-8-2018