

ADVENTURES WITH PROFESSIONAL
TECHNOLOGIES, L.L.C.
3363 ZENITH DR.
HOLTS SUMMIT, MO. 65043
PHONE/FAX; 573-295-4400

FILED³

NOV 21 2007

Missouri Public
Service Commission

Mar. 7, 2005

Ref; Quail Valley Subdivision

Aqua Missouri, Inc.
P.O. Box 7017
Jefferson City, Mo. 65102

plat


Dear Mrs. Tina Hale-Russ

Mr. Edward Storey the owner and developer of the referenced subdivision would like to add an expansion the sewerage treatment facility that presently serves the subdivision. Since the present system is only permitted for part of the planned development the expansion will expand the plant to allow permitted operation for the planned total development.

The expansion is purposed to be by the same company that built and installed the initial plant and will provide storage and aeration for an additional 12,000 G.P.D. and the existing aerators motors will be increased from 5 H.P. to 7 H.P. and the miscellaneous improvements to complete the addition.

Approval is hereby requested for the purposed expansion so completed plans and all other approvals obtained for the permitted expansion. To complete any plans needed I request permission to access the existing facility to verify the dimensions and changes needed for these improvements.


Sincerely

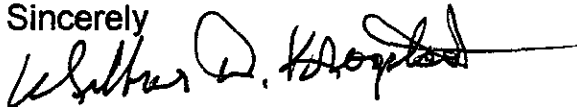

WILBUR D. KROGSTAD, P.E.

Respondent Exhibit No. 22
Case No(s). WC - 2007-0303
Date 10-29-07 Rptr per

AMO EXHIBIT 22

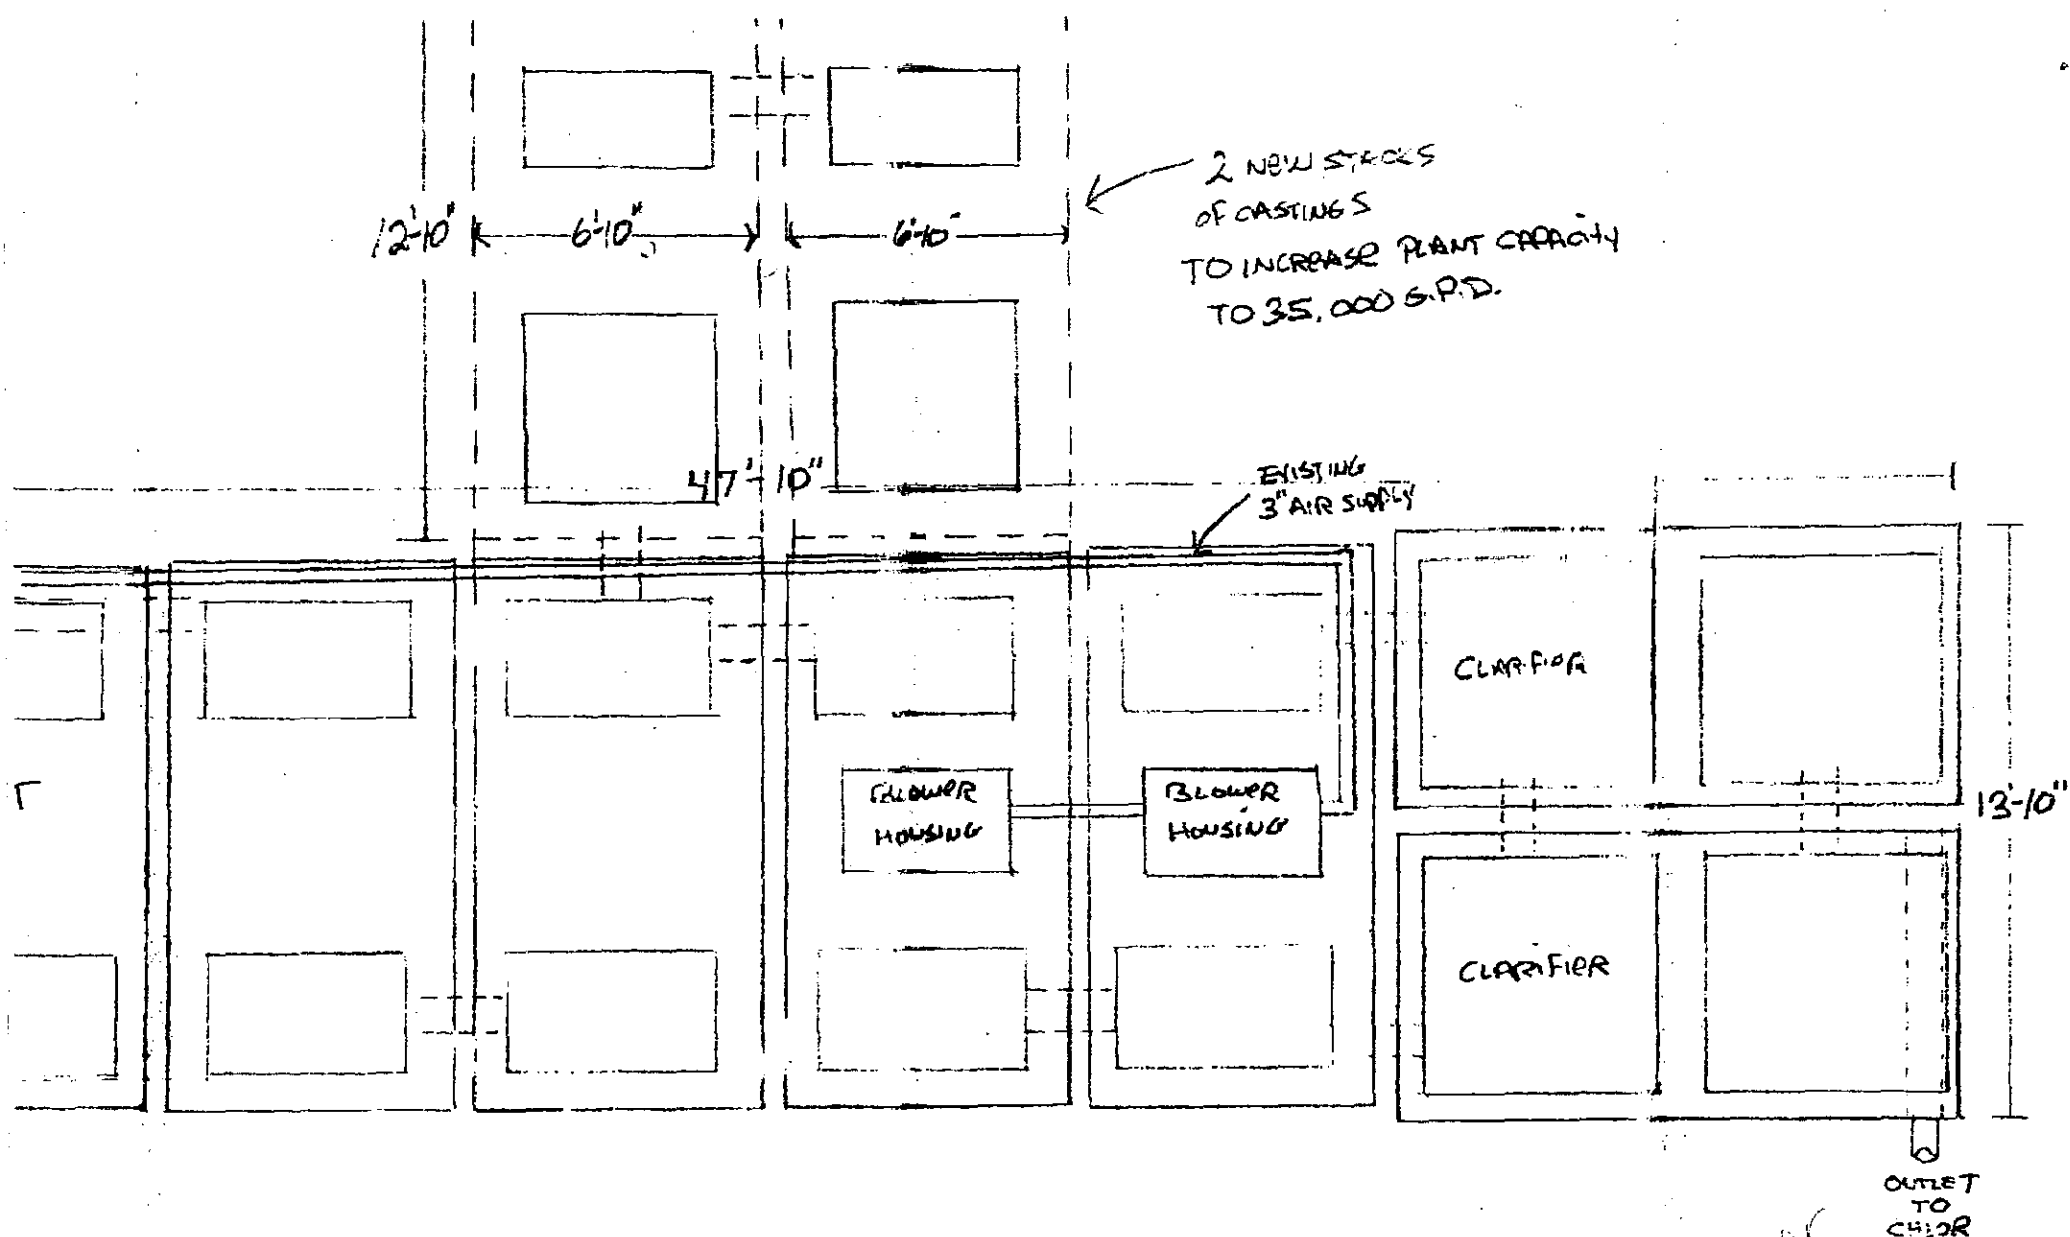

23,000 GPD JET SEWAGE TREATMENT PLANT - EXISTING PLANT

PLAN VIEW

gravity +

(3)

Lots = 105 or 106