


SUNFLOWER SKY - 65 MW Solar PV

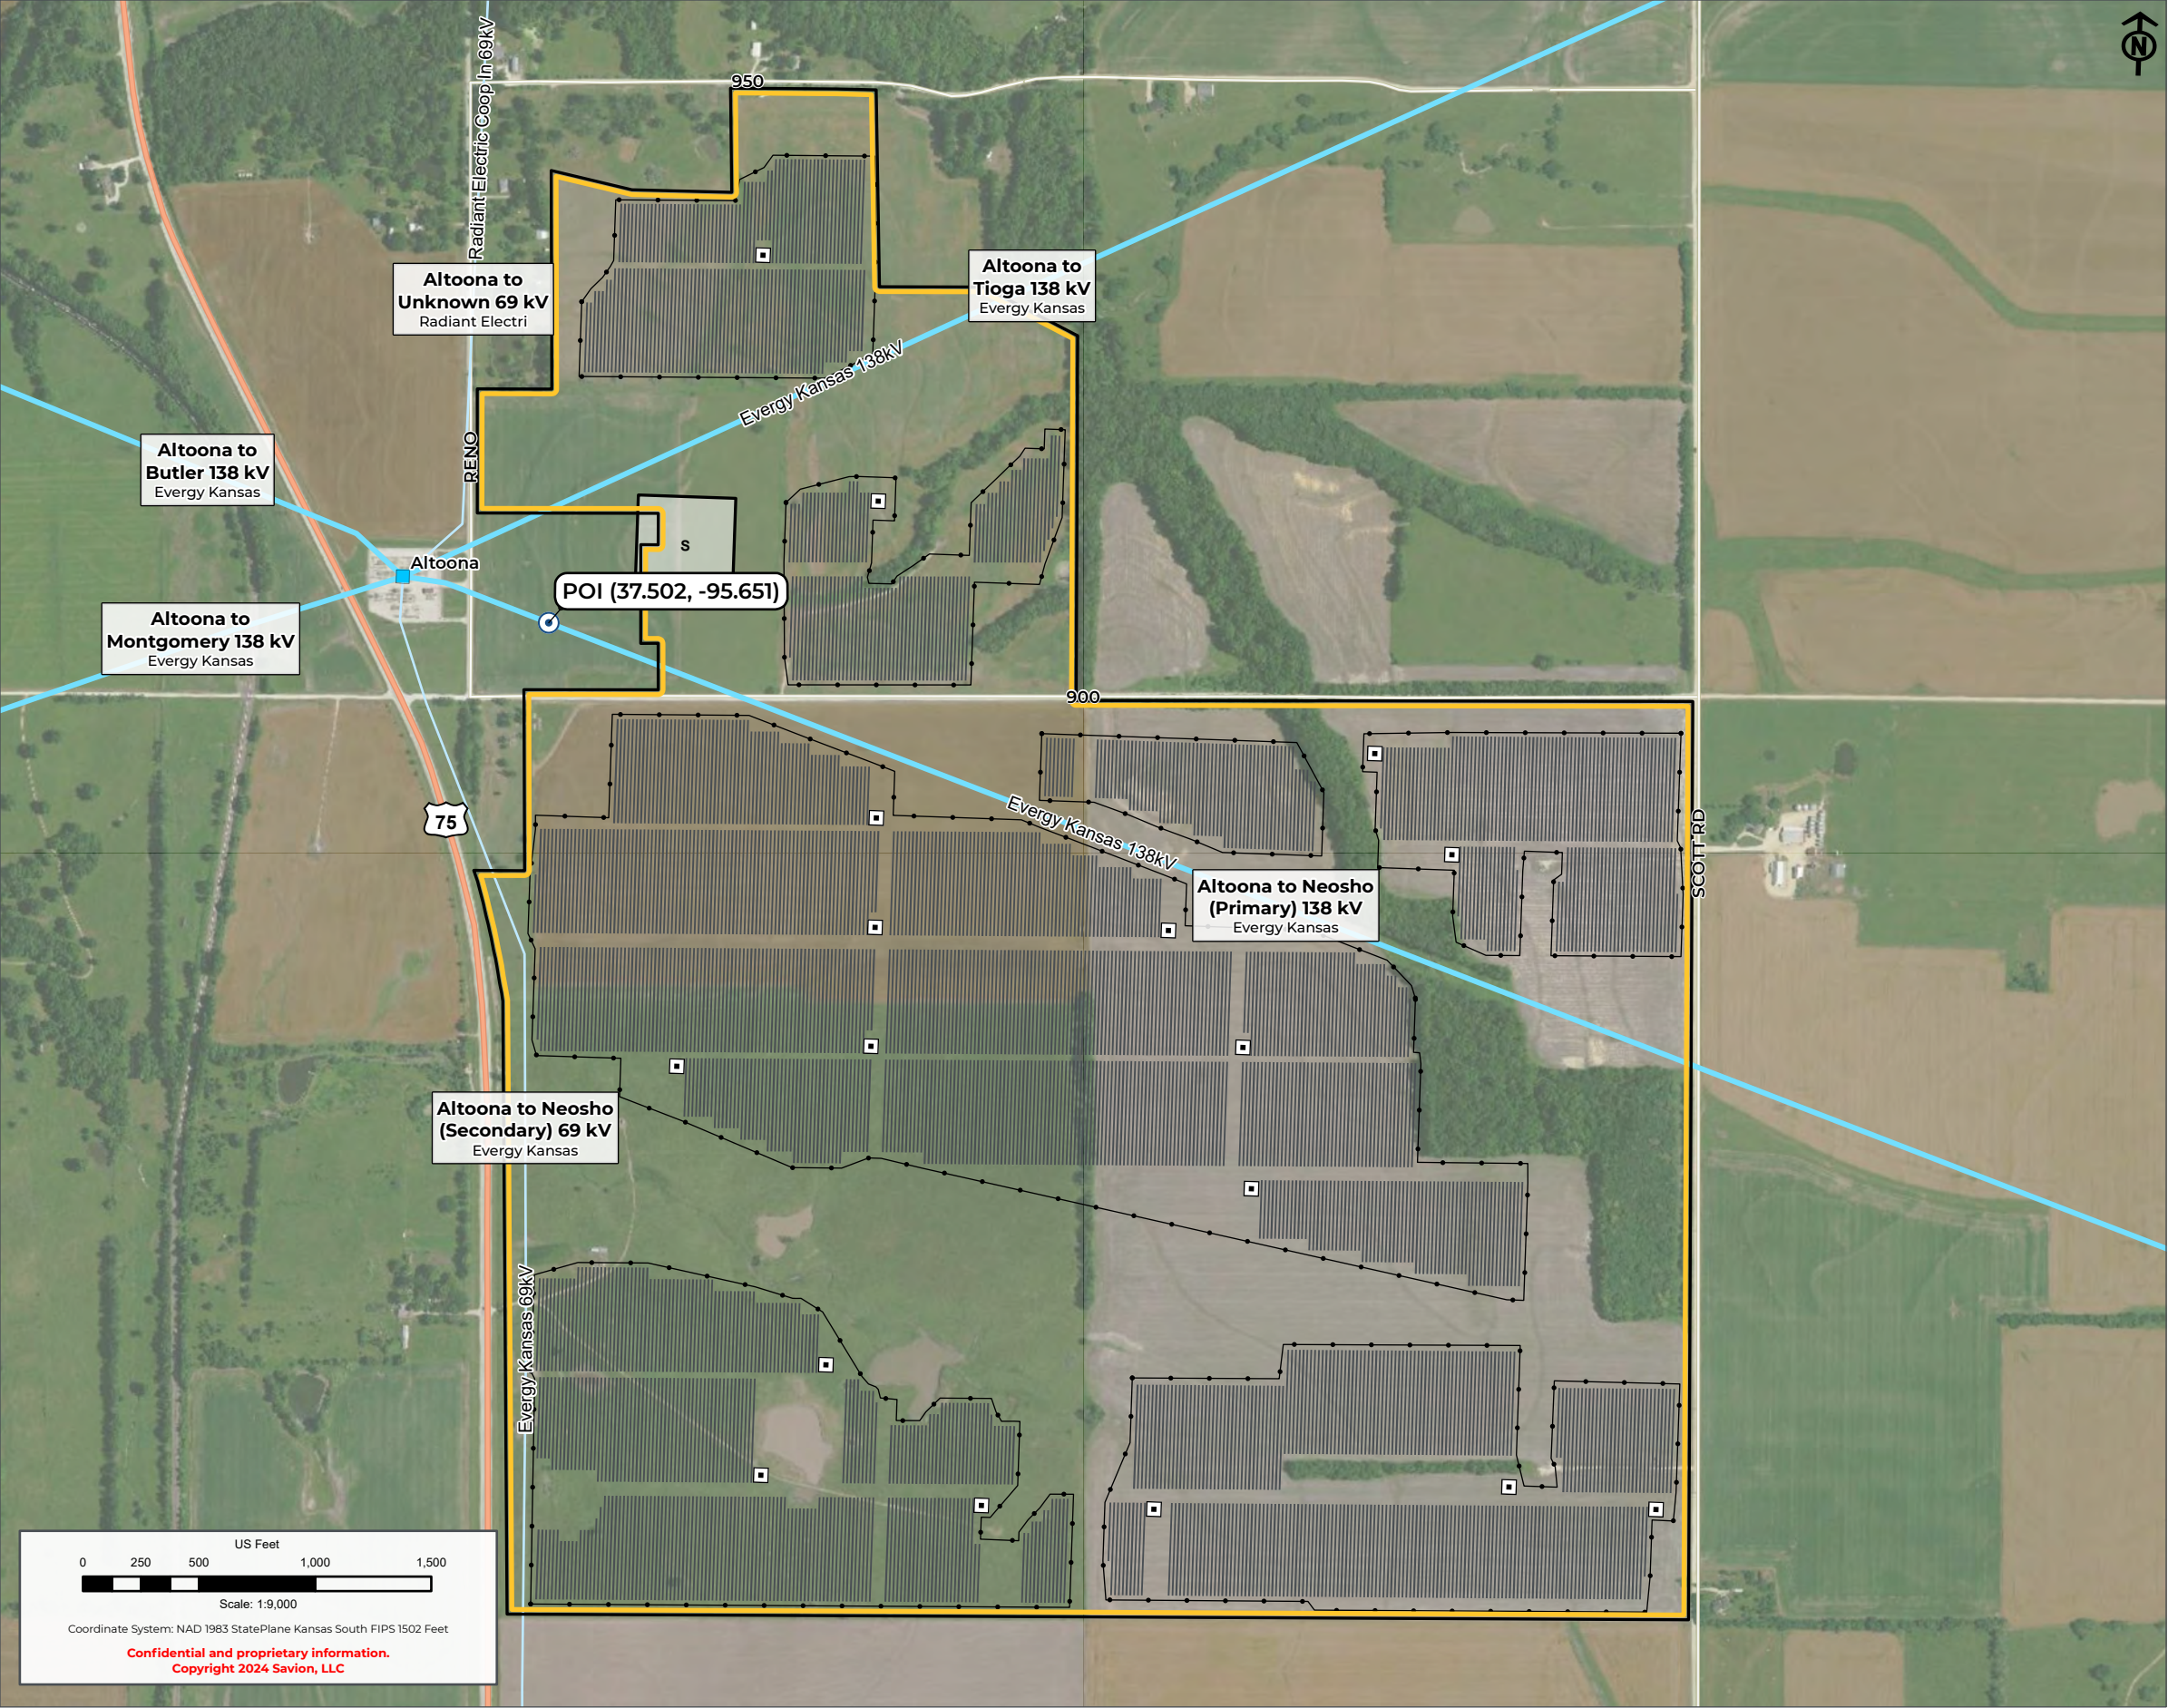

- Project Boundary
- Point of Interconnection

Project Layout

- Inverter
- Panel
- Security Fence


Project Facilities

- Substation

Existing Transmission Lines

Voltage kV

- 69
- 138
- Substation

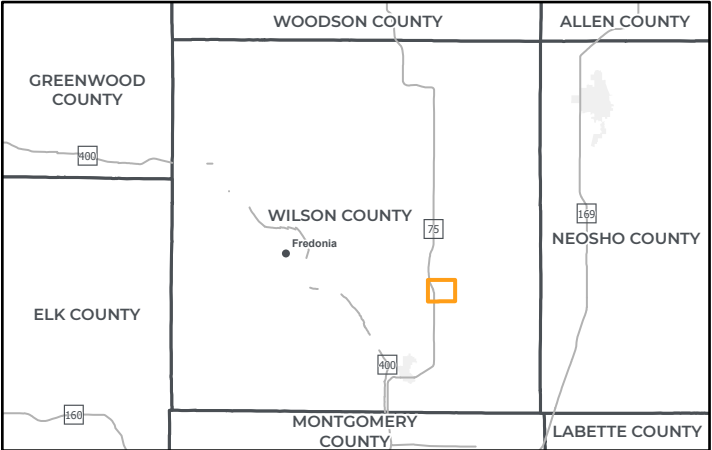

PRELIMINARY DESIGN – NOT FOR CONSTRUCTION

PROJECT: SUNFLOWER SKY	
DEVELOPER: SAVION, LLC	ENGINEER:
DATE: 4/25/2024	SCALE: 1 INCH : 750 FEET
NOTES:	

SHEET: PROJECT LAYOUT	Schedule JC-2a Page 1 of 1
---------------------------------	---