


 





Ameren Transmission
 Mark Twain Transmission Project
 Parcel ID: 004.06.24.0.00.005.00
 Owner: FROST DANIEL L



-  Current Proposed Centerline
-  Parcel Boundary
-  Proposed ROW
-  Road

Scale in Feet

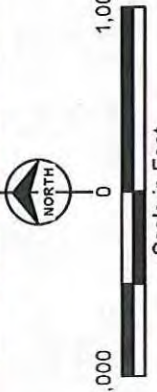

Source: MSDIS; Esri; Ameren; Burns & McDonnell Engineering.

\\eserv\data\Projects\Ameren\77183_Mark_Twain\GIS\Data\Files\ArcDocs\Landowner_Crossings\LandownersAlongProposedRoute_20151110.mxd
COPYRIGHT © 2010 BURNS & MCDONNELL ENGINEERING COMPANY, INC.



— Current Proposed Centerline
— Road

▭ Parcel Boundary
▭ Proposed ROW





Ameren Transmission
Mark Twain Transmission Project
Parcel ID: 004.06.23.0.00.012.00
Owner: FROST DANIEL L



Ameren Transmission
 Mark Twain Transmission Project
 Parcel ID: 004.06.23.0.00.006.00
 Owner: MARTIN DUANE E



 Current Proposed Centerline
 Road
 Parcel Boundary
 Proposed ROW


 NORTH
 Scale in Feet
 1,000 0 1,000




Ameren Transmission
 Mark Twain Transmission Project
 Parcel ID: 004.05.22.0.00.001.00
 Owner: GRAVES CARLE




— Current Proposed Centerline
— Road
 Parcel Boundary
 Proposed ROW





 Scale in Feet
 iD/S; Esri; Ameren; Burns & McDonnell Engineering.

\\esprv\data\Projects\Ameren\77183_Mark_Twain\GIS\Data\Files\ArcDocs\Landowner_Crossings\LandownersAlongProposedRoute_20151110.mxd
COPYRIGHT © 2010 BURNS & McDONNELL ENGINEERING COMPANY, INC.

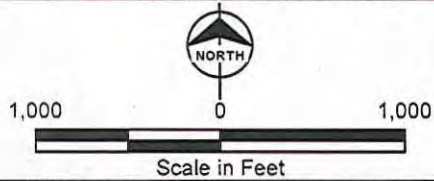

— Current Proposed Centerline
— Road

▭ Parcel Boundary
▭ Proposed ROW



Ameren Transmission
Mark Twain Transmission Project
Parcel ID: 004.05.22.0.00.004.00
Owner: LONGACRE GEORGE &
ELAINE A

Source: MSDIS; Esri; Ameren; Burns & McDonnell Engineering.



Ameren Transmission
Mark Twain Transmission Project
Parcel ID: 004.05.22.0.00.002.00
Owner: S&Z ACRES LLC



Parcel Boundary
Proposed ROW

Current Proposed Centerline
Road



1,000 0 1,000
Scale in Feet

Source: Esri; Ameren; Burns & McDonnell Engineering.



<p>Ameren Transmission Mark Twain Transmission Project Parcel ID: 004.05.22.0.00.0003.00 Owner: LONGACRE GEORGE F</p>	
<p>— Current Proposed Centerline — Road</p> <p>▭ Parcel Boundary ▭ Proposed ROW</p>	<p>Scale in Feet 0 1,000 1,000</p>




Ameren Transmission
 Mark Twain Transmission Project
 Parcel ID: 004.05.21.0.00.001.00
 Owner: LONGACRE GEORGE F



Parcel Boundary
 Proposed ROW

Current Proposed Centerline
 Road

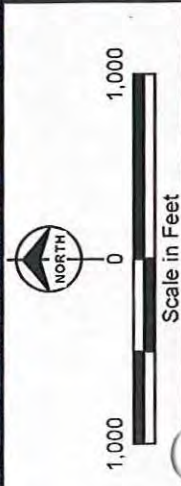

DIS: Esri; Ameren; Burns & McDonnell Engineering.




Ameren Transmission
 Mark Twain Transmission Project
 Parcel ID: 004.05.21.0.00.002.00
 Owner: SCHROEDER WILLIAM & MARY




Parcel Boundary
 Proposed ROW

Current Proposed Centerline
 Road

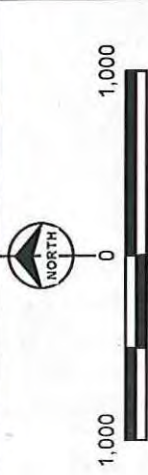

Scale in Feet
 Source: MSDis; Esri; Ameren; Burns & McDonnell Engineering.

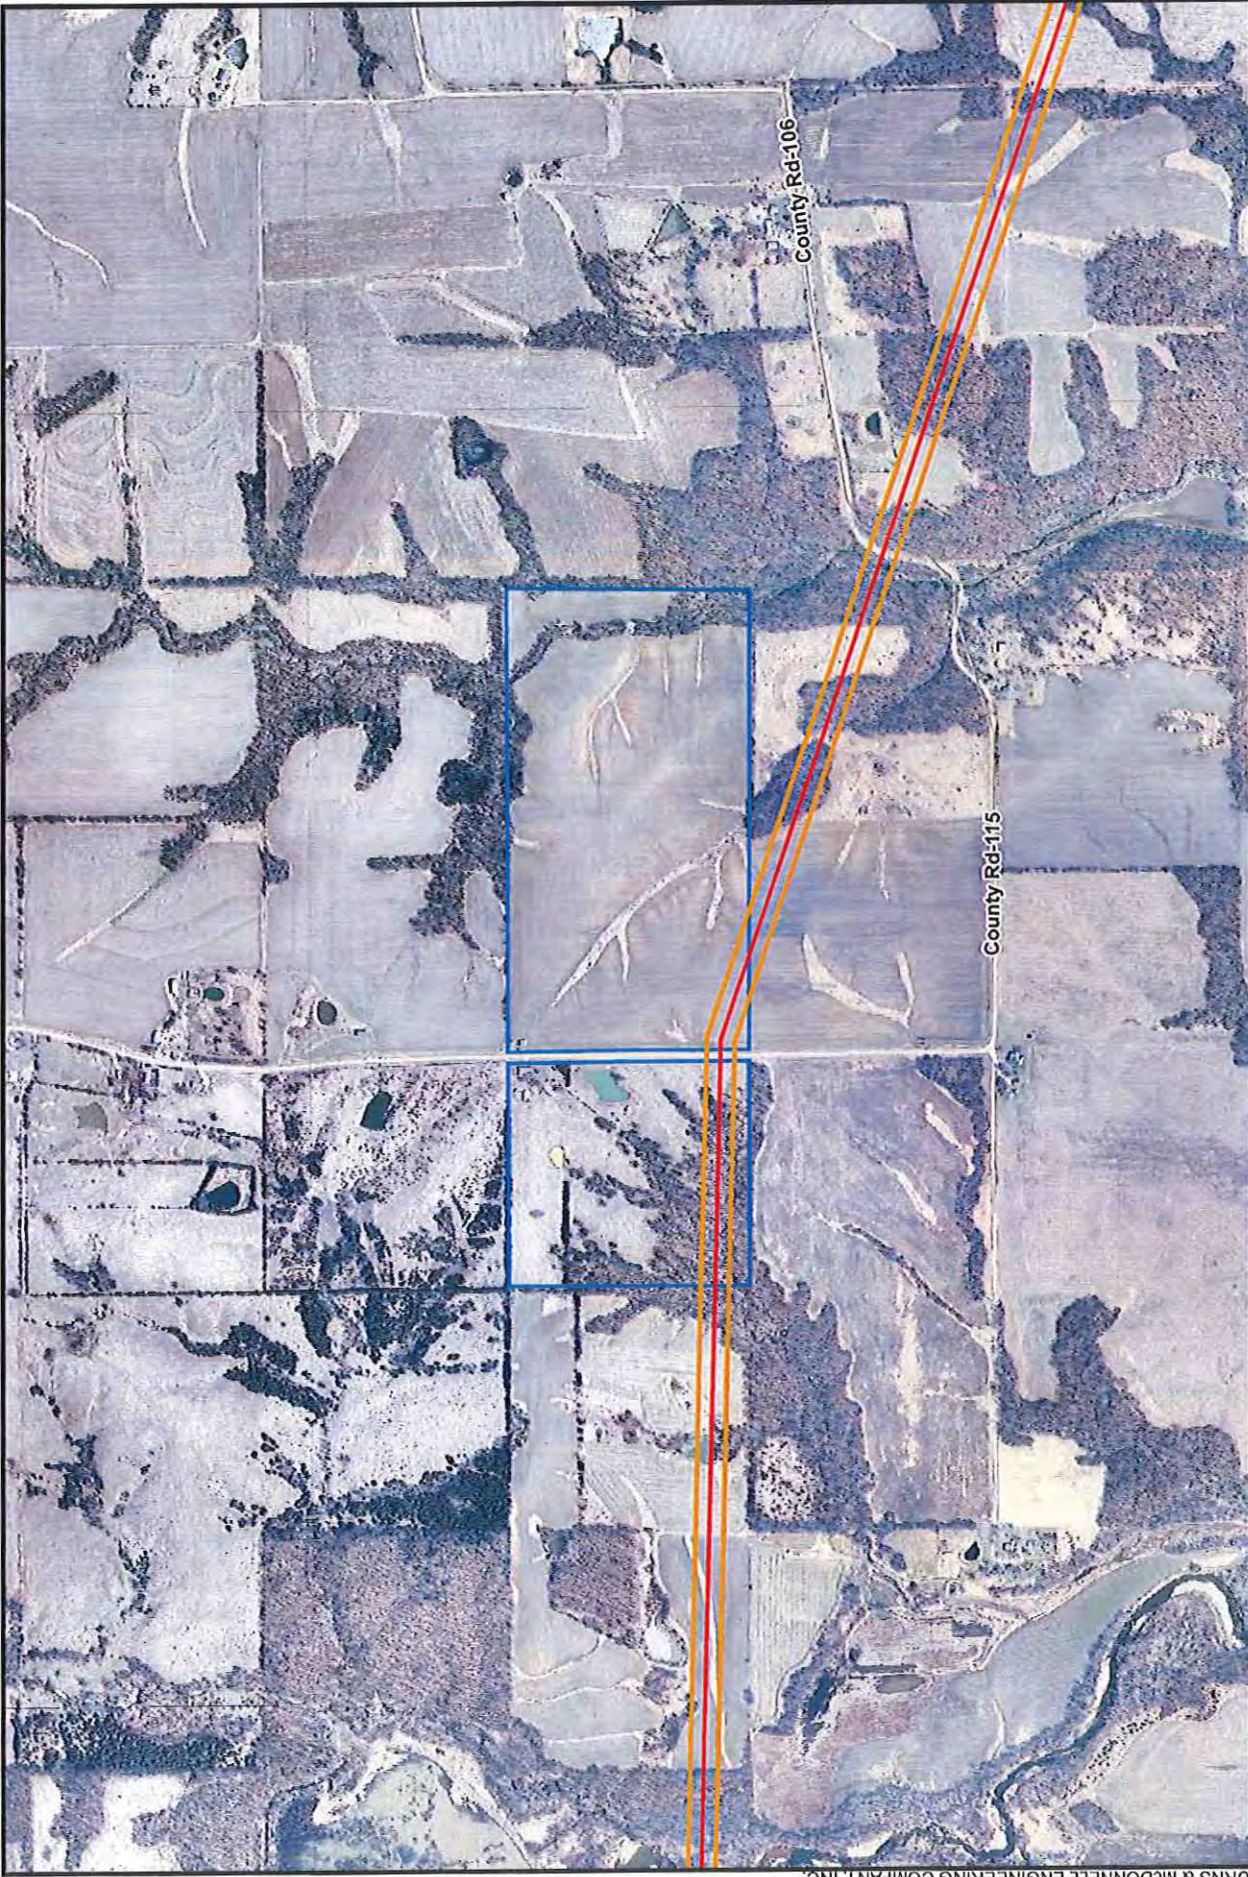


Ameren Transmission
 Mark Twain Transmission Project
 Parcel ID: 004.05.16.0.00.008.00
 Owner: SCHROEDER WILLIAM & MARY




Parcel Boundary
 Proposed ROW

Current Proposed Centerline
 Road

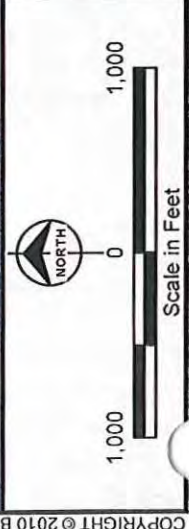

Source: Esri; Ameren; Burns & McDonnell Engineering.

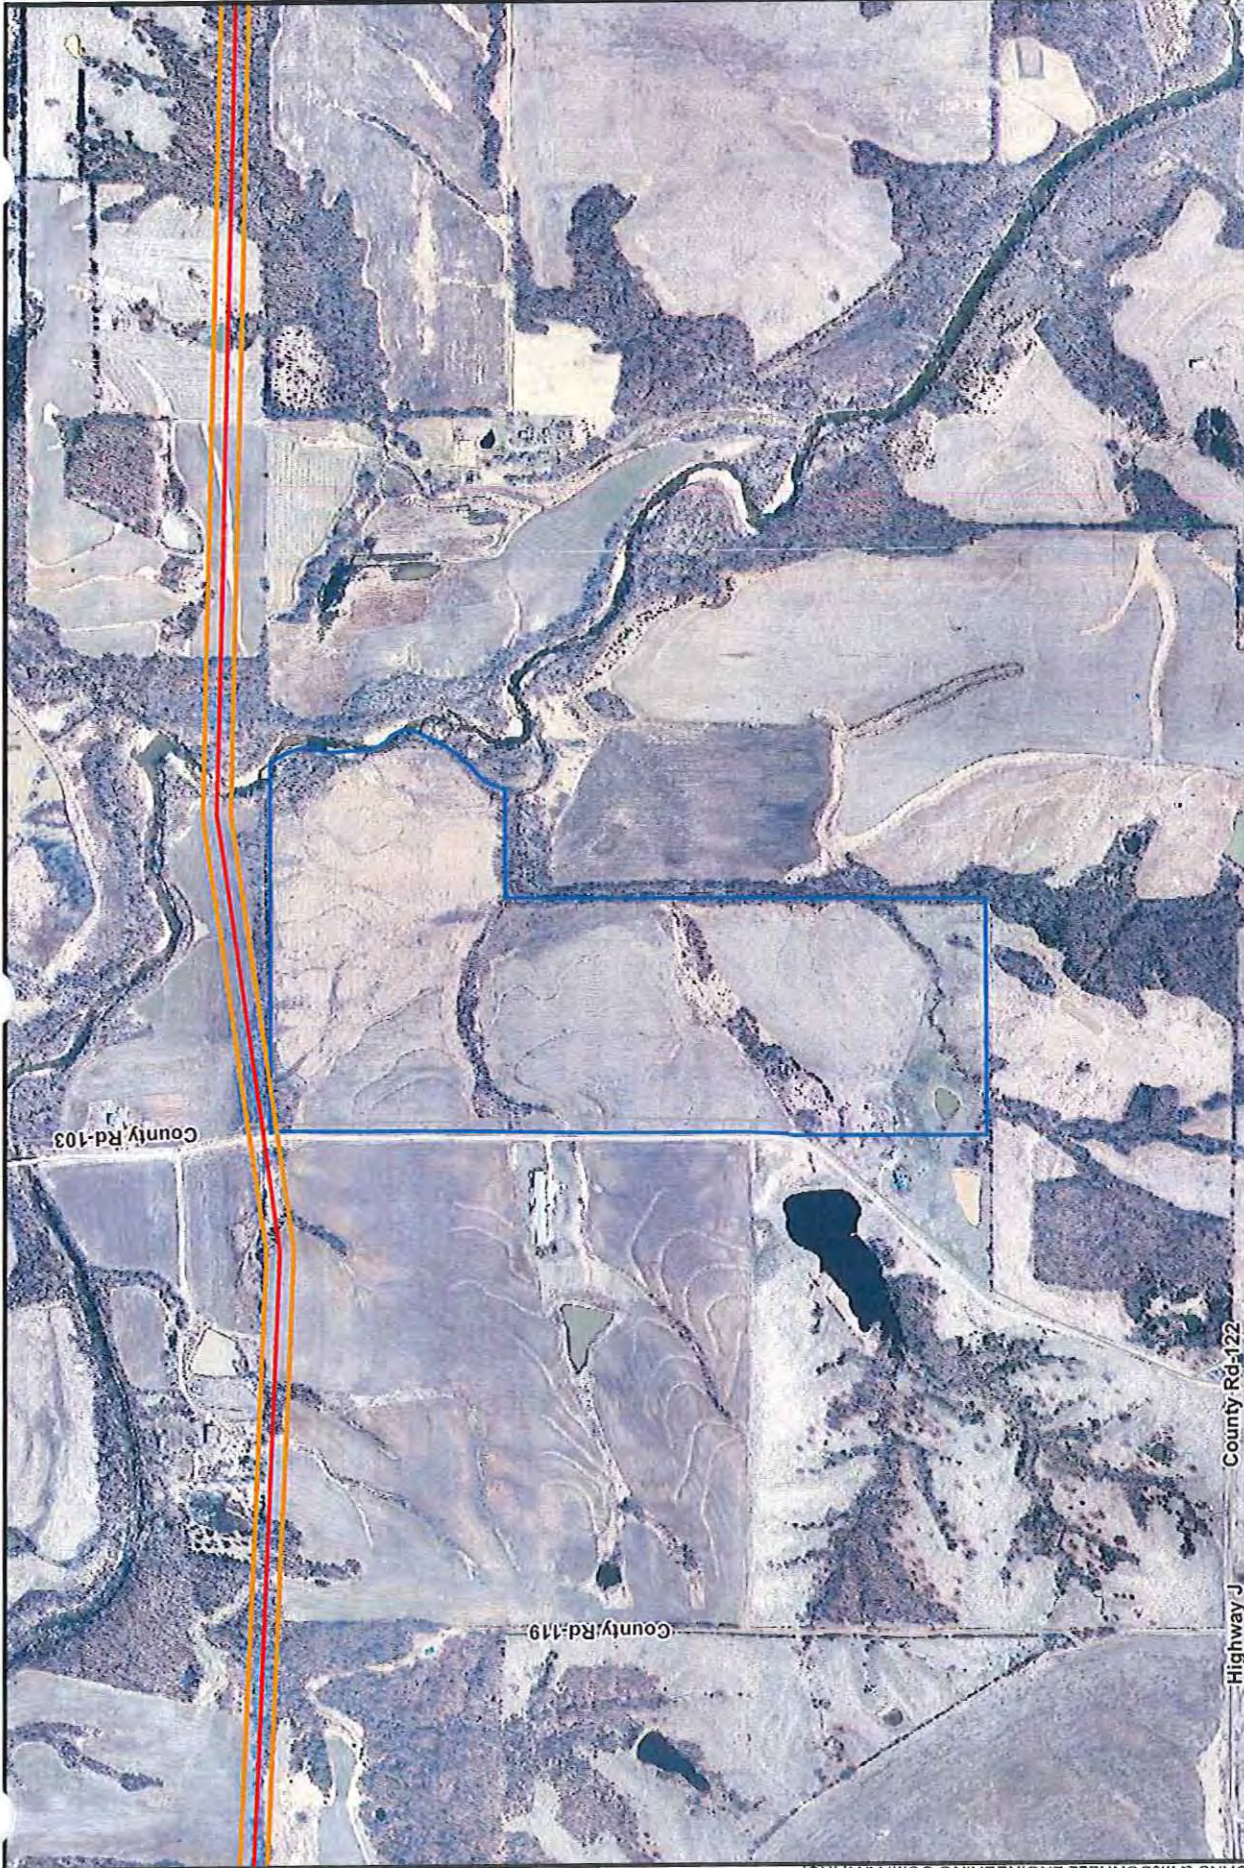

Ameren Transmission
Mark Twain Transmission Project
Parcel ID: 004.04.20.0.00.003.00
Owner: REDD J MICHELE TRUST



Legend:

- Current Proposed Centerline (Red line)
- Road (Grey line)
- Parcel Boundary (Blue outline)
- Proposed ROW (Orange outline)

Scale in Feet

1,000 0 1,000

NORTH




Ameren Transmission
 Mark Twain Transmission Project
 Parcel ID: 004.04.17.0.00.0005.00
 Owner: TURNBULL MAURICE W & SANDRA



Parcel Boundary
 Proposed ROW

Current Proposed Centerline
 Road

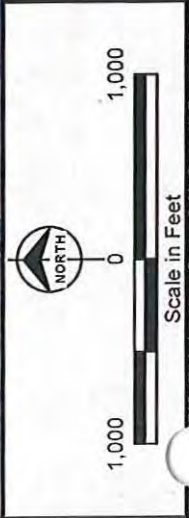



iDIS; Esri; Ameren; Burns & McDonnell Engineering.



Ameren Transmission
 Mark Twain Transmission Project
 Parcel ID: 004.04.19.0.00.0071.00
 Owner: REDD J MICHELE TRUST



 Current Proposed Centerline
 Road
 Parcel Boundary
 Proposed ROW


 NORTH
 Scale in Feet
 1,000 0 1,000




Ameren Transmission
 Mark Twain Transmission Project
 Parcel ID: 004.04.17.0.00.004.00
 Owner: STONE RANDALL A & ELSIE L



— Current Proposed Centerline
— Road
 Parcel Boundary
 Proposed ROW





 Scale in Feet



Ameren Transmission
Mark Twain Transmission Project
Parcel ID: 004.04.18.0.00.004.00
Owner: STONE RANDALL A & ELSIE L



Legend:

- Red line: Current Proposed Centerline
- Blue line: Proposed ROW
- Black line: Road
- Blue outline: Parcel Boundary

Scale in Feet

North arrow pointing up



Ameren Transmission
 Mark Twain Transmission Project
 Parcel ID: 004.04.19.0.00.002.00
 Owner: DOOLEY EVERETT H



Parcel Boundary
 Proposed ROW


Current Proposed Centerline
 Road

Scale in Feet

1,000 0 1,000

North

Source: Esri; Ameren; Burns & McDonnell Engineering.

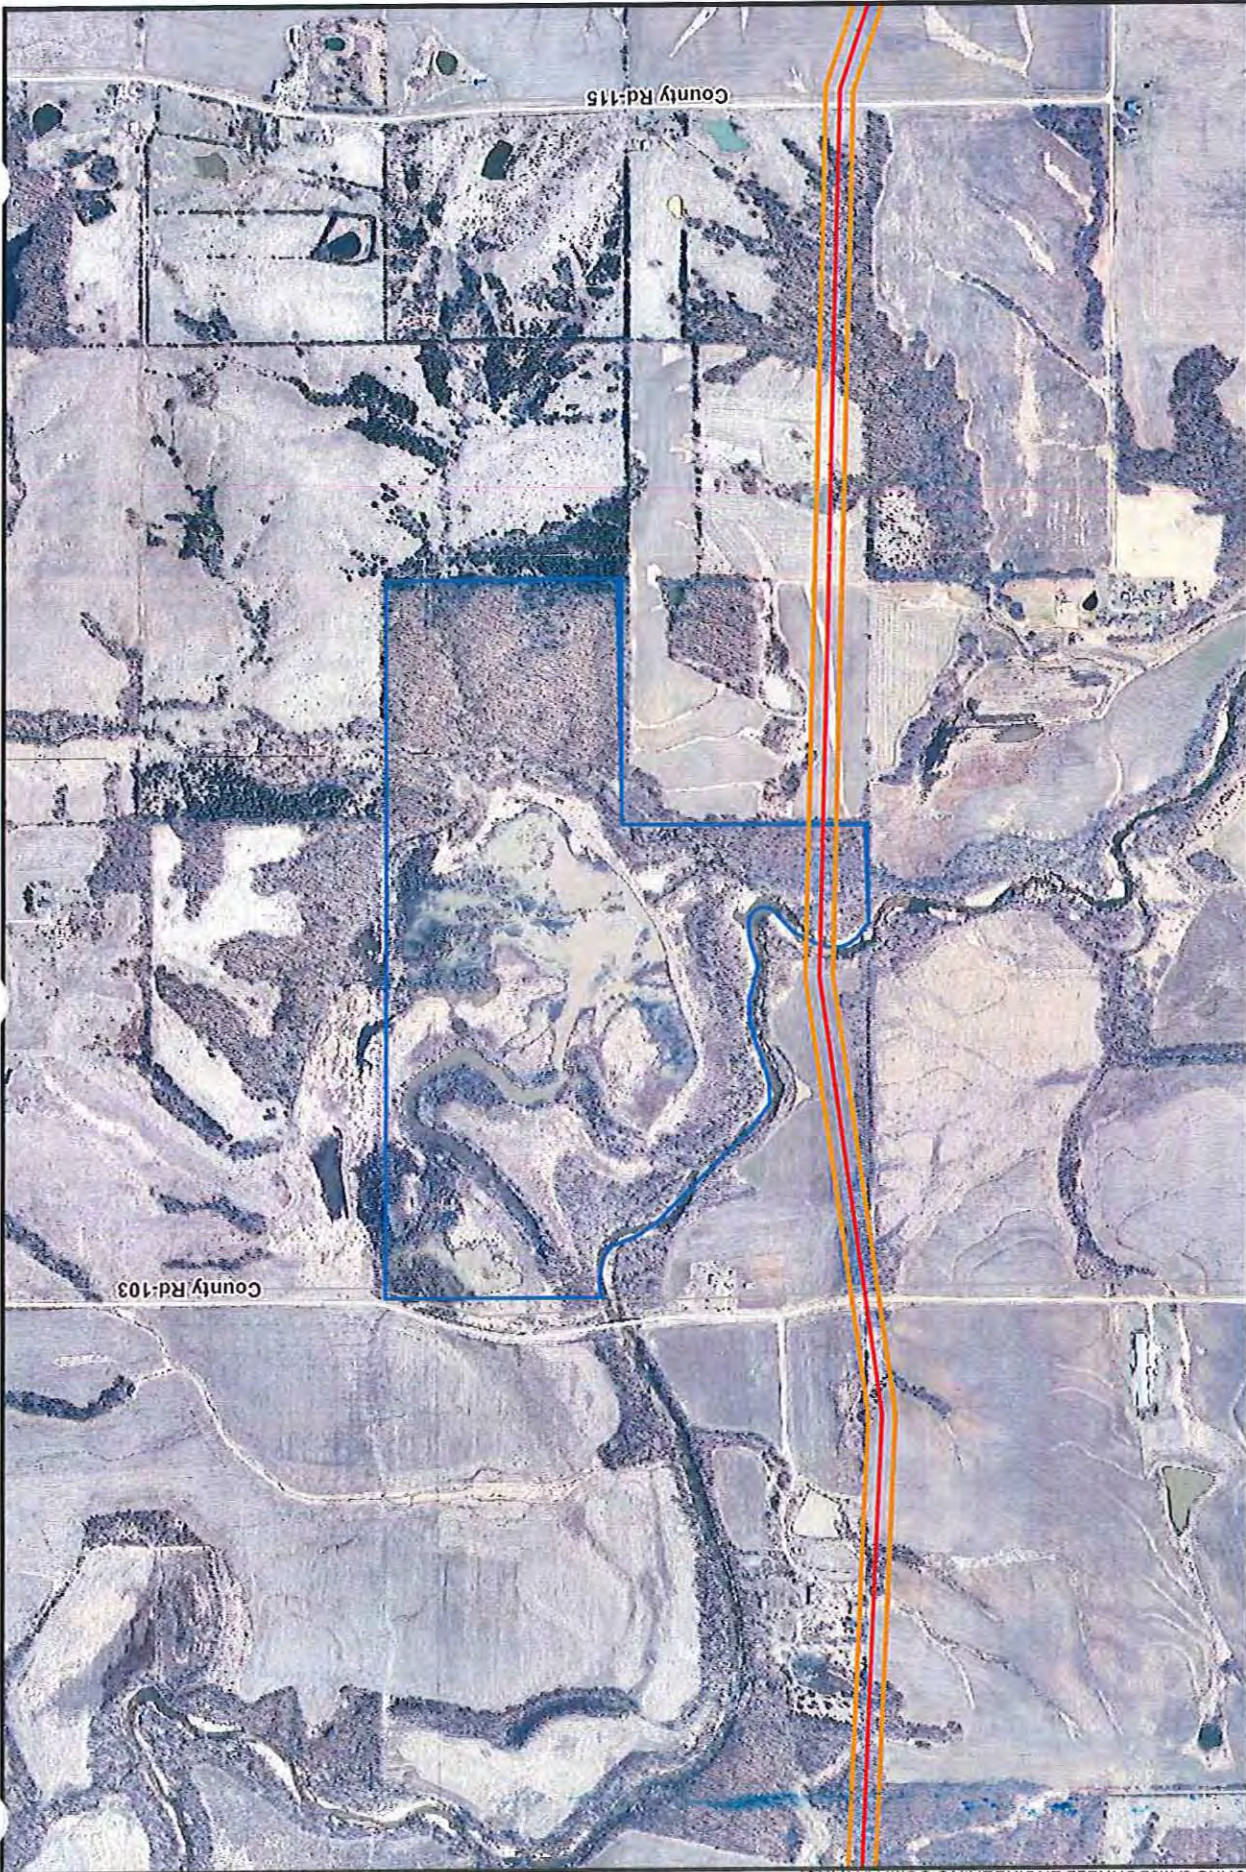


Scale in Feet
1,000 0 1,000

Ameren
TRANSMISSION

Ameren Transmission
Mark Twain Transmission Project
Parcel ID: 004.04.17.0.00.004.02
Owner: LANSING ROBERT J

— Current Proposed Centerline
— Road

▭ Parcel Boundary
▭ Proposed ROW

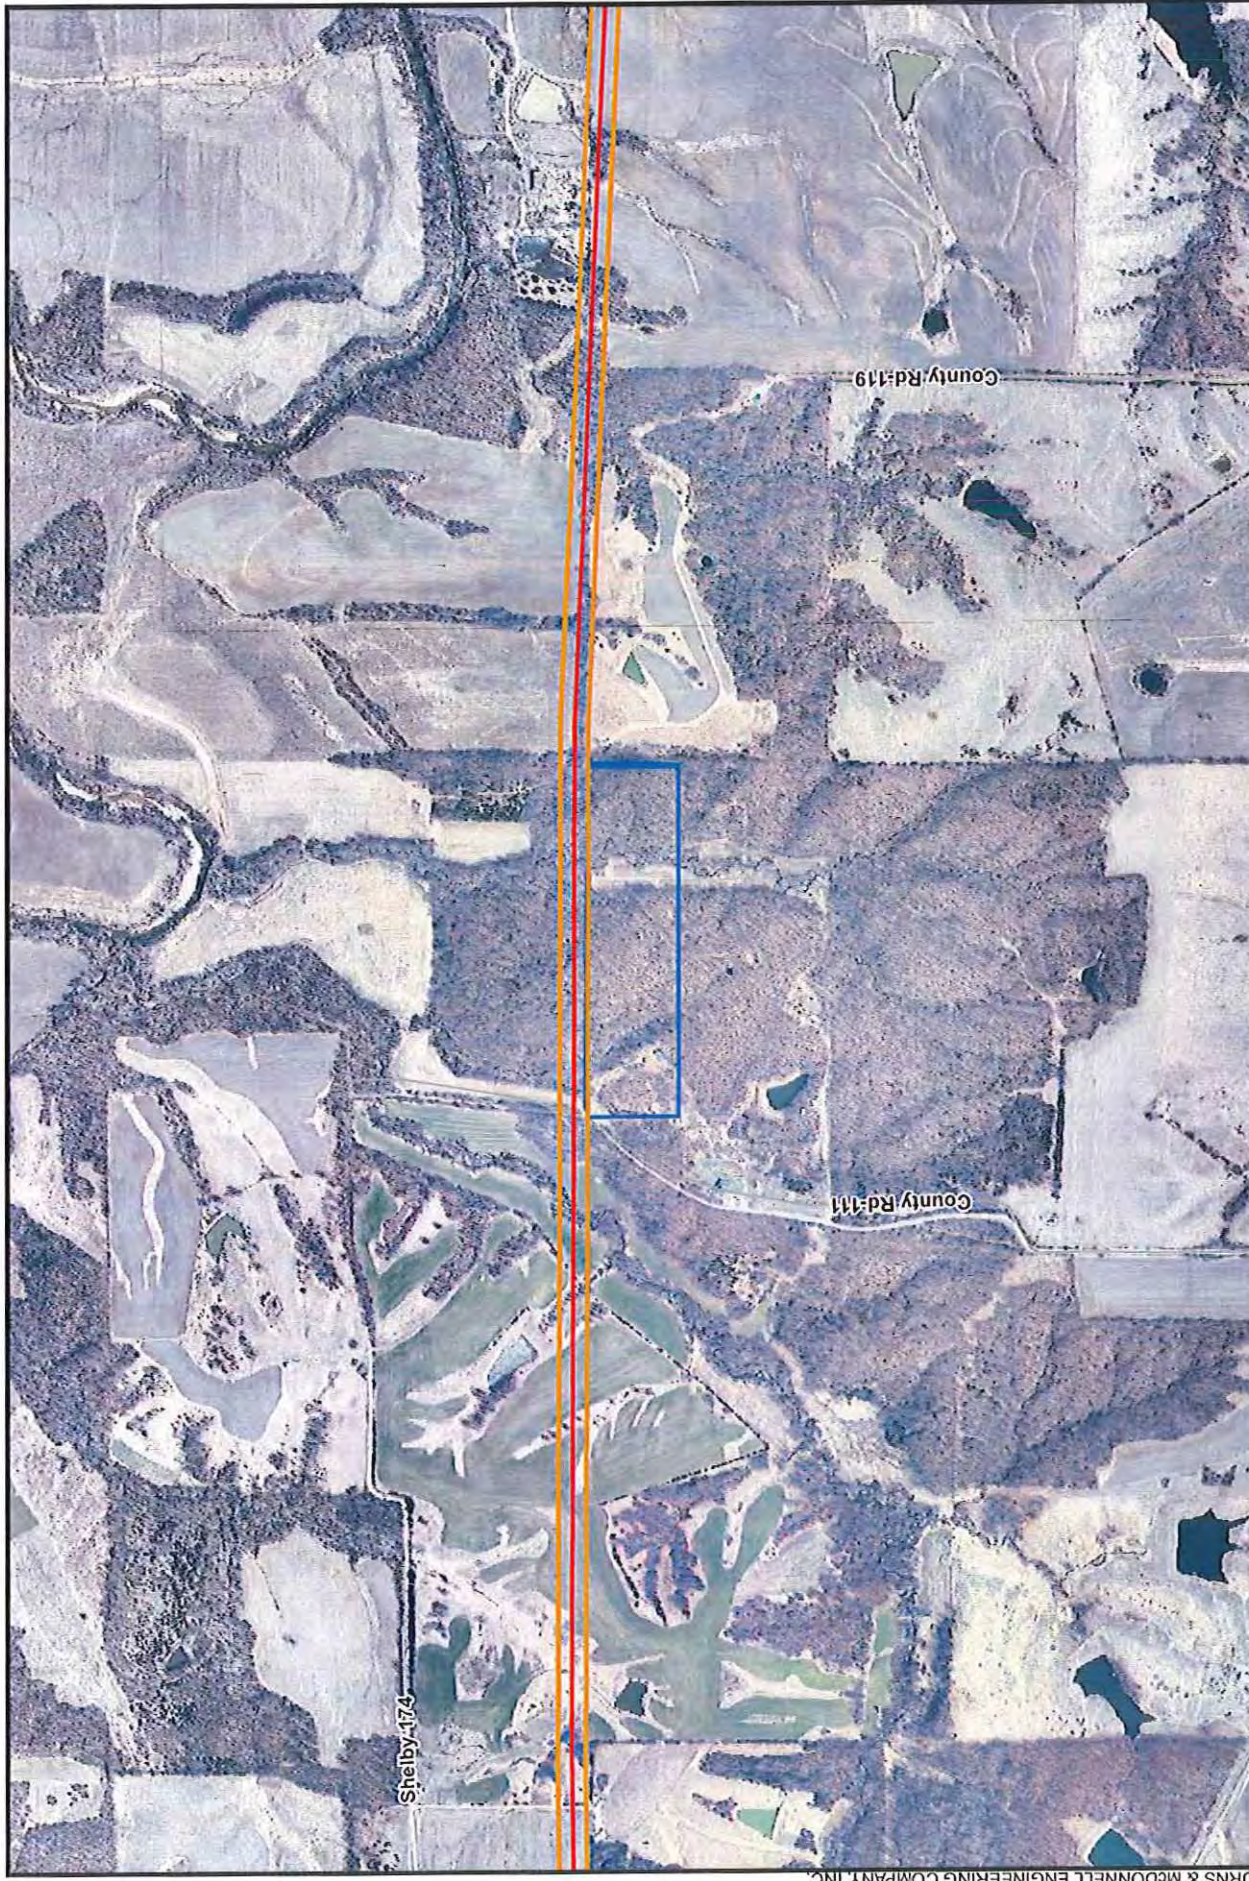


Scale in Feet

- Current Proposed Centerline
- Road
- Parcel Boundary
- Proposed ROW



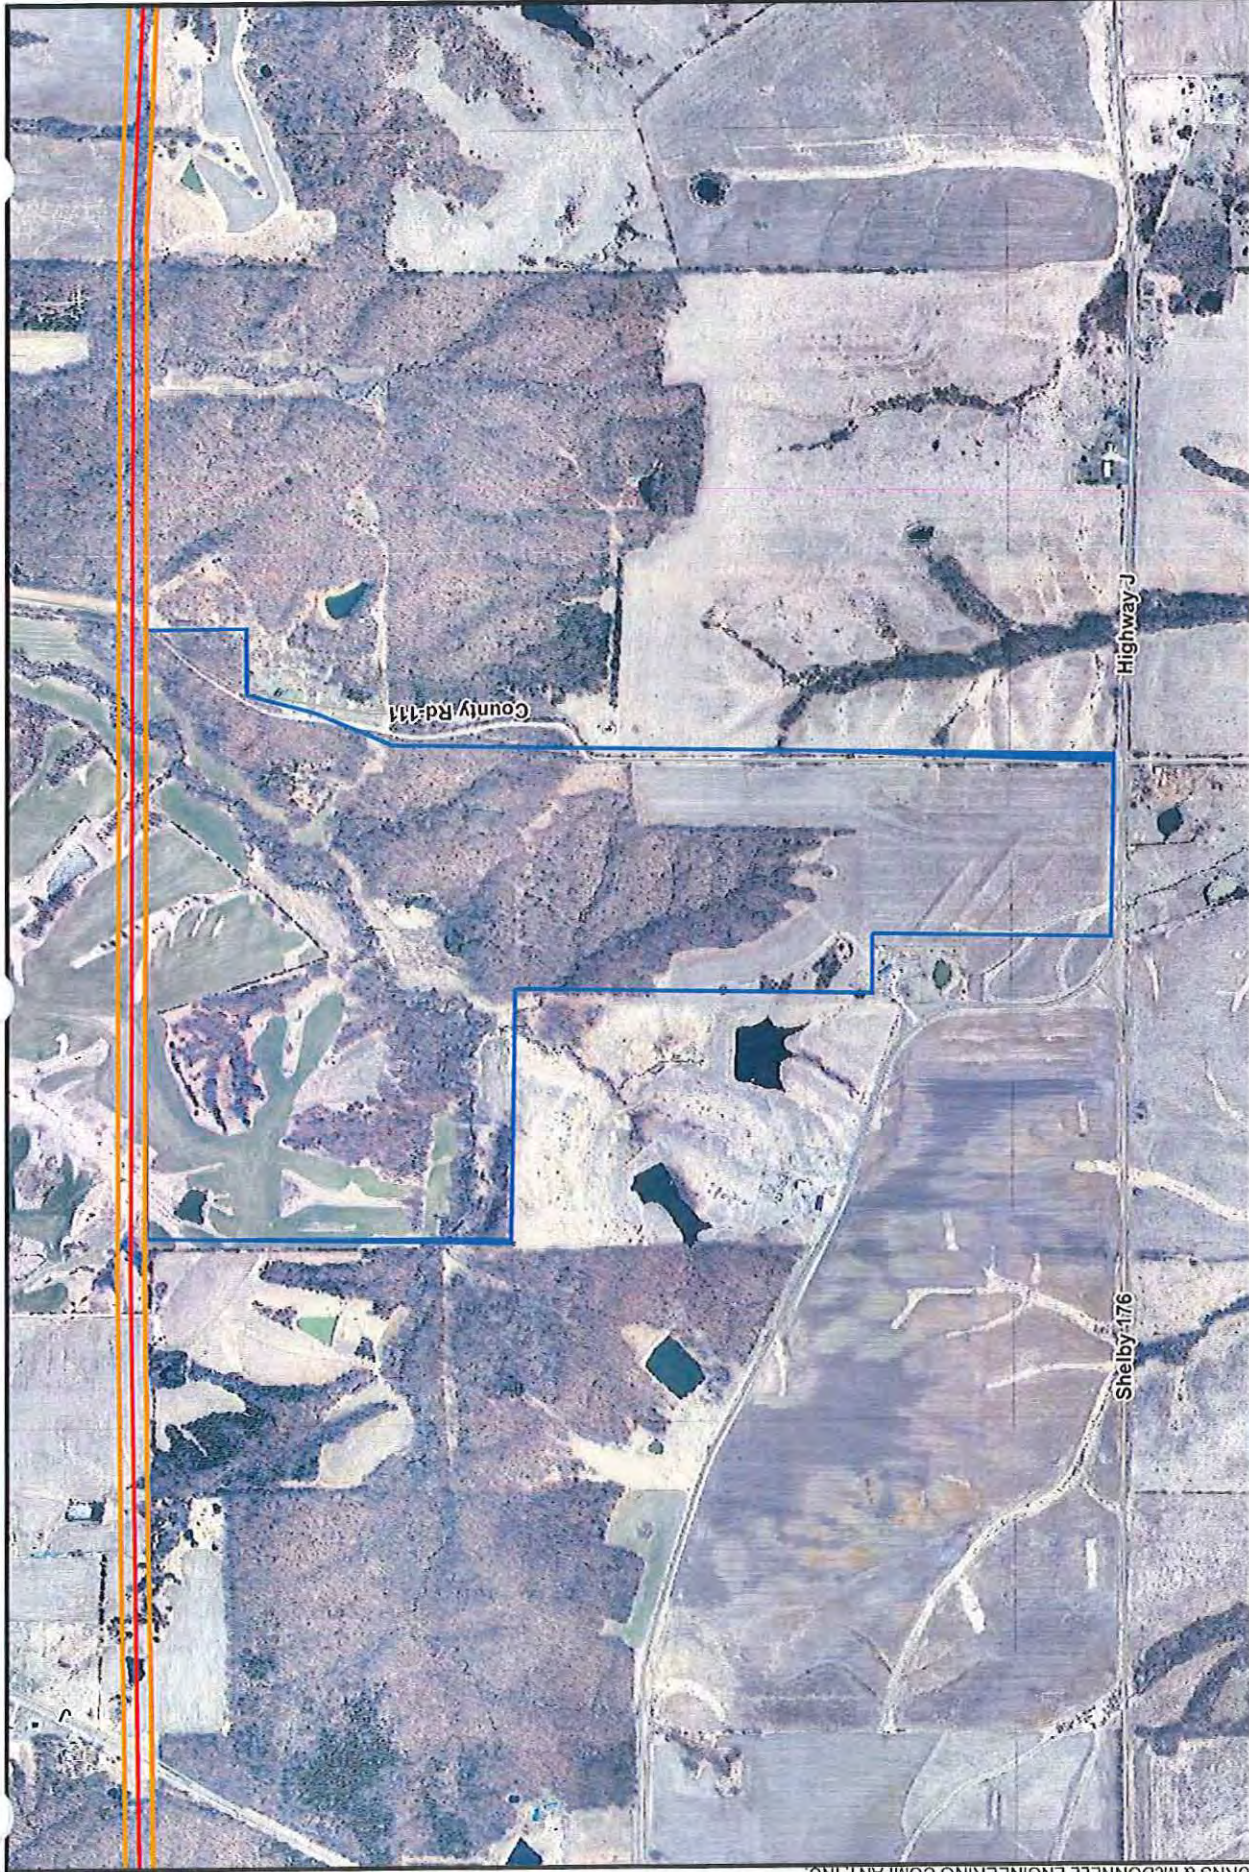

Ameren Transmission
 Mark Twain Transmission Project
 Parcel ID: 021-01-06-24-000-00-01.01
 Owner: ARNETT JOHNATHUN




Ameren Transmission
 Mark Twain Transmission Project
 Parcel ID: 021-01-06-24-000-00-02.00
 Owner: TONNIES H DEAN & ANNA MARIE TRUSTS



 Current Proposed Centerline
 Road
 Parcel Boundary
 Proposed ROW

 NORTH
 1,000 0 1,000
 Scale in Feet

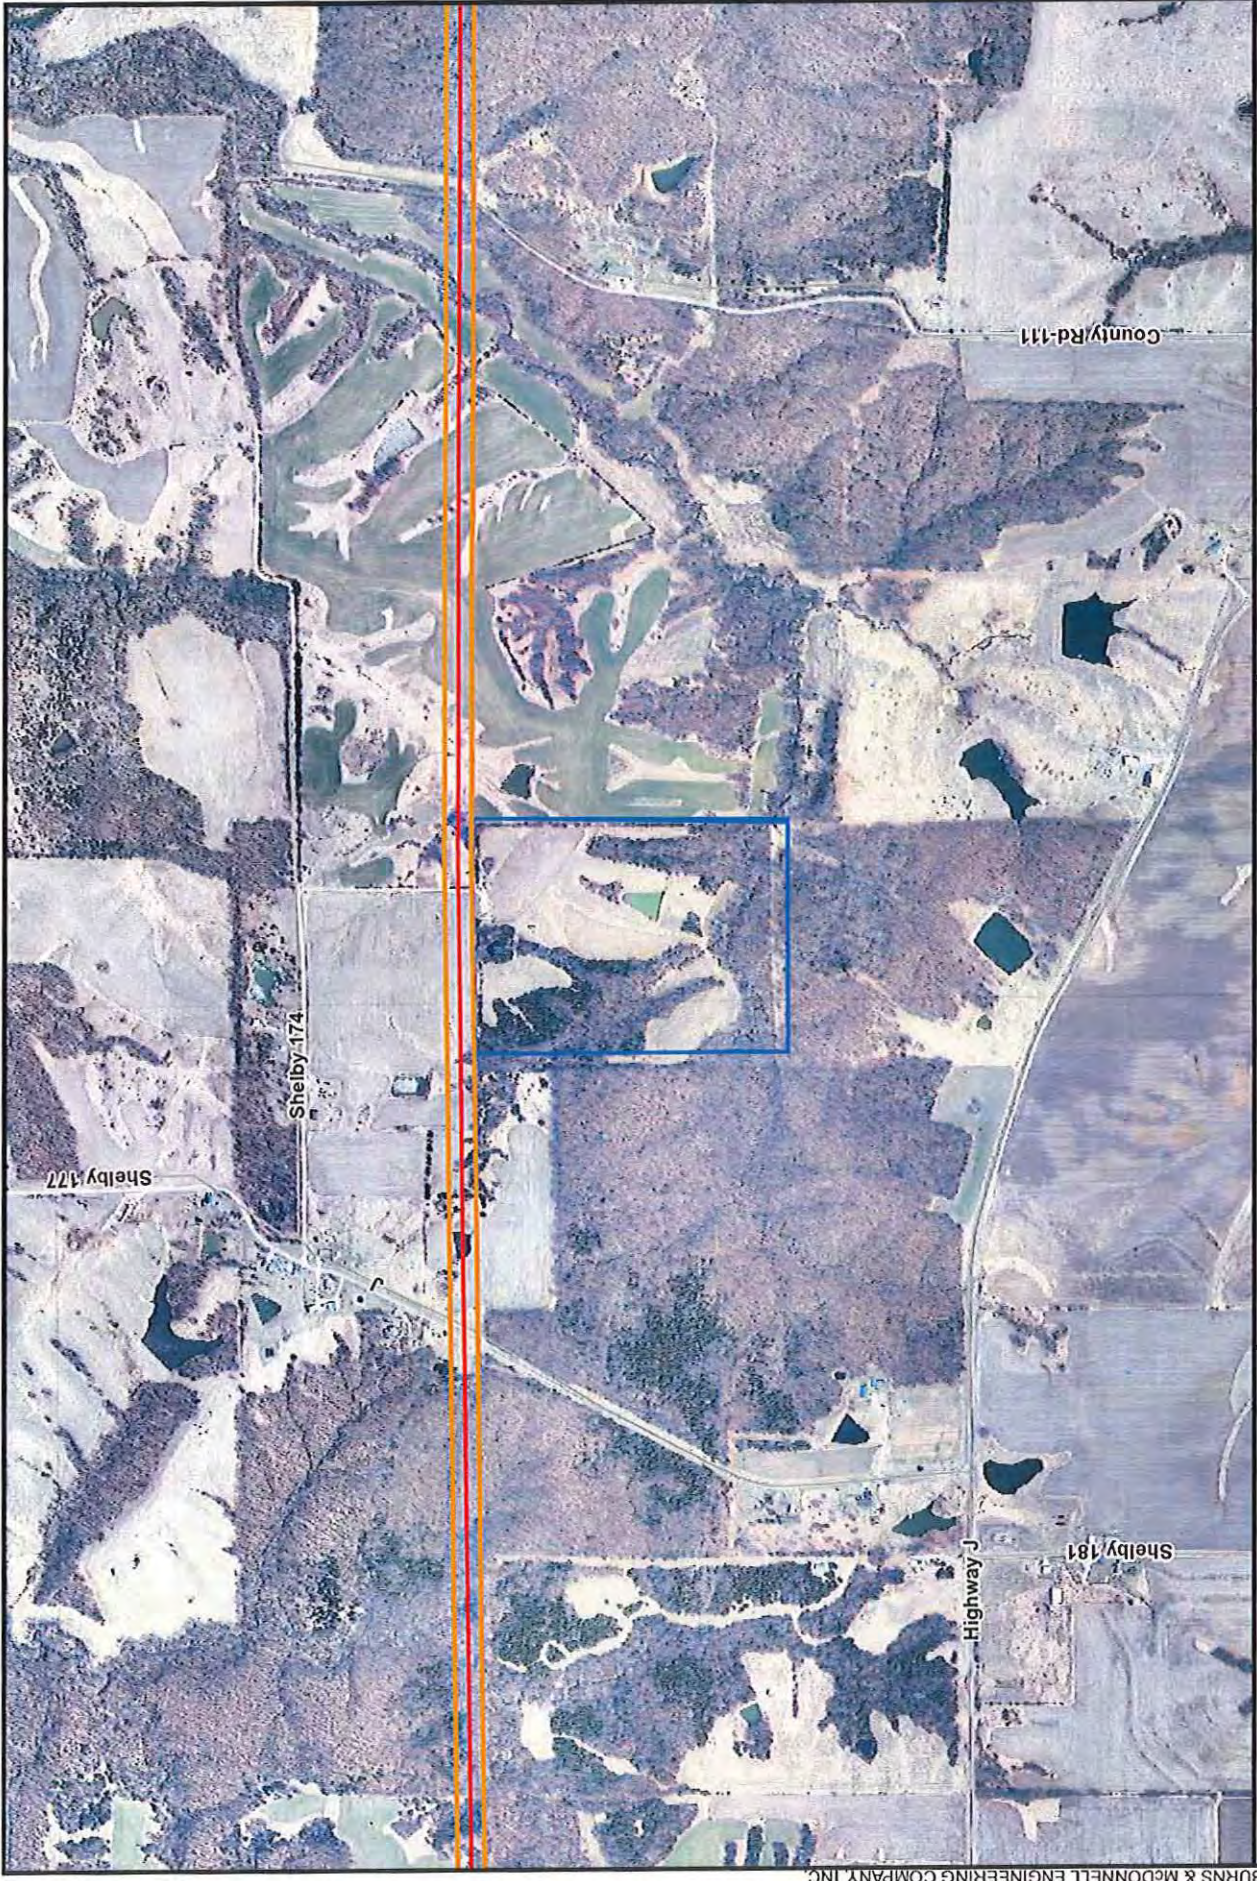

Ameren Transmission
 Mark Twain Transmission Project
 Parcel ID: 021-01-06-23-000-00-01.01
 Owner: LUND MARTIN



Legend:

- Current Proposed Centerline (Red line)
- Road (Black line)
- Parcel Boundary (Blue outline)
- Proposed ROW (Orange outline)

Scale in Feet

0 1,000 1,000

North Arrow



Source: ESRI; Ameren; Burns & McDonnell Engineering.




Ameren Transmission
 Mark Twain Transmission Project
 Parcel ID: 021-01-06-13-000-00-04.00
 Owner: CLAUD JOHN RICHARD II
 ETAL



 Current Proposed Centerline
 Parcel Boundary
 Proposed ROW
 Road

 NORTH
 Scale in Feet
 1,000 0 1,000

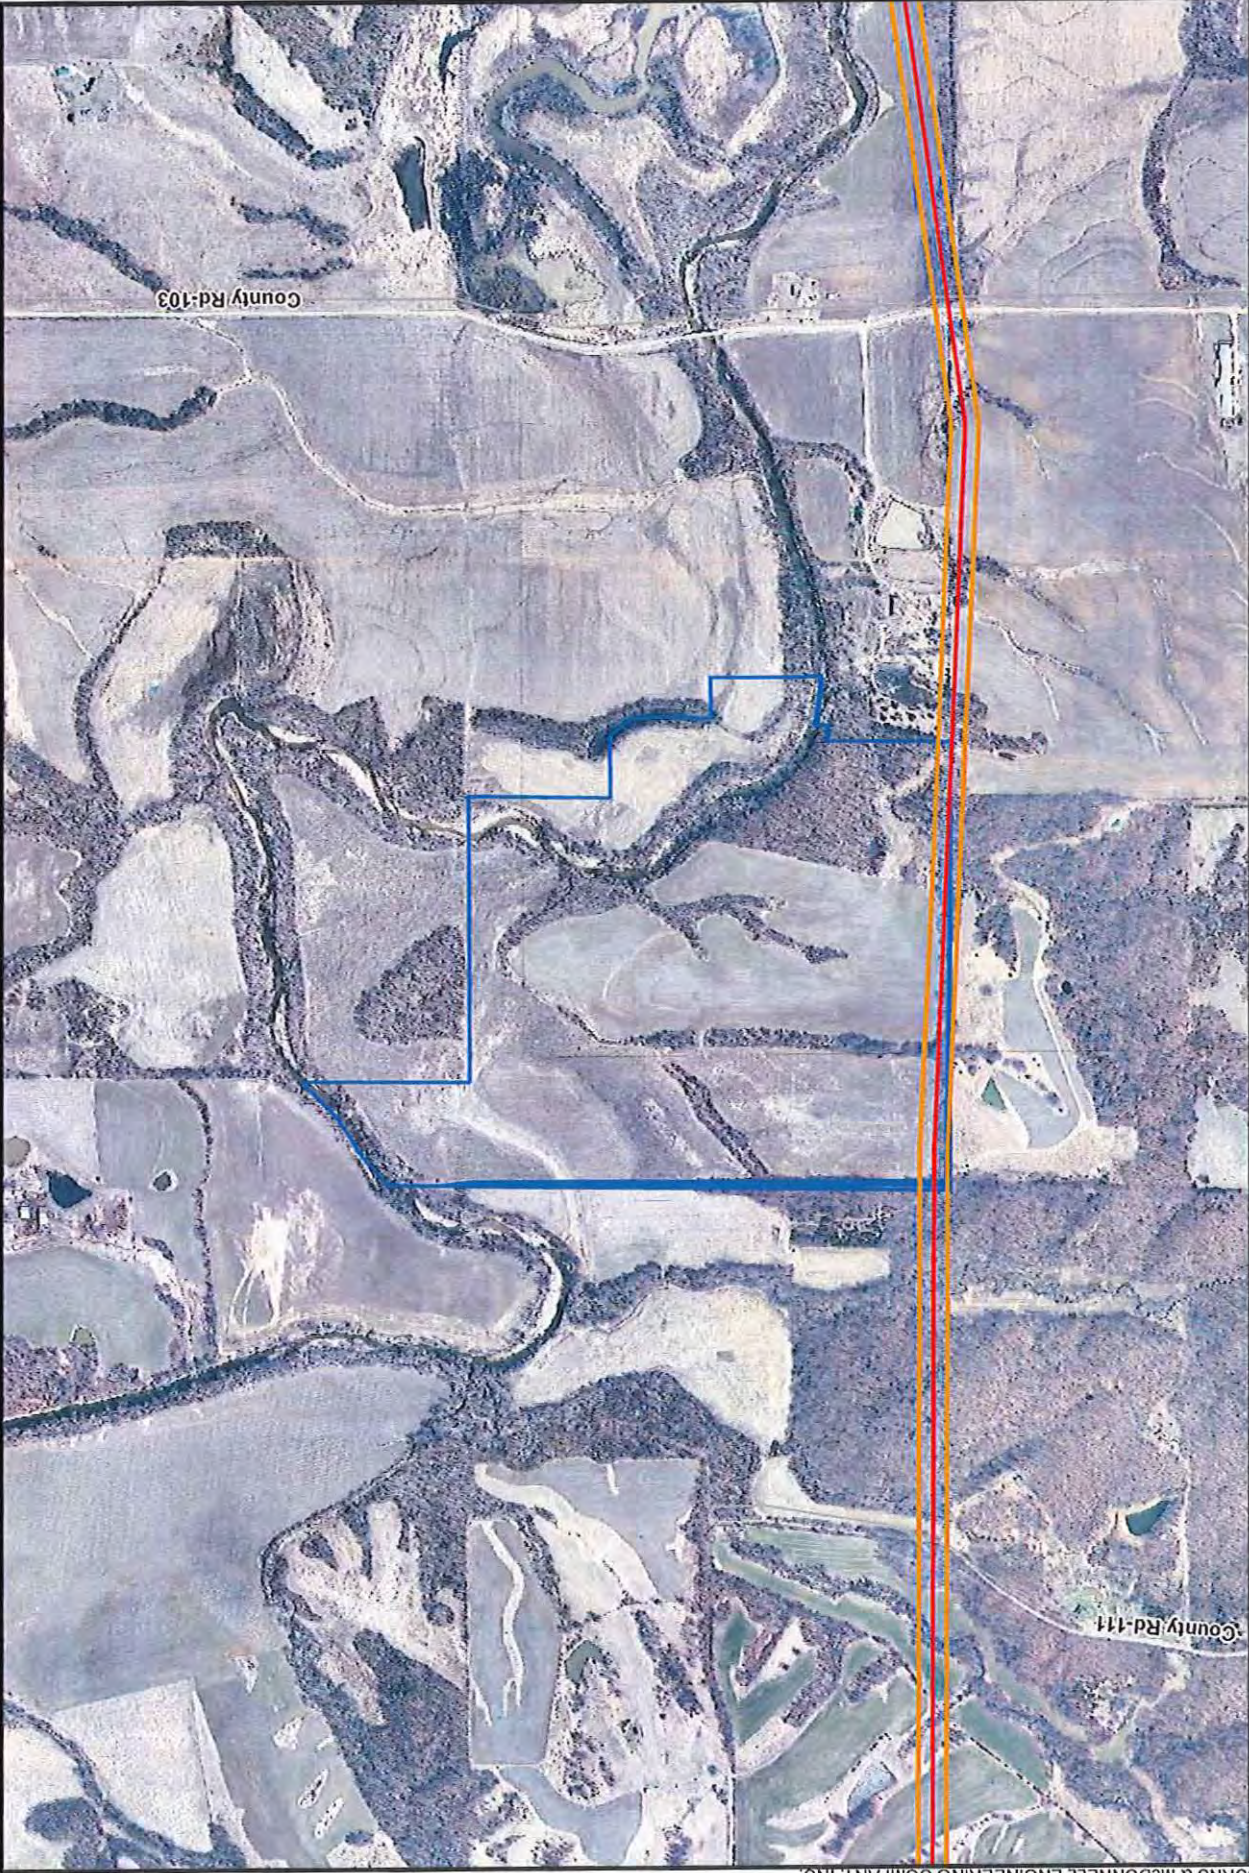

Ameren Transmission
 Mark Twain Transmission Project
 Parcel ID: 004.04.18.0.00.004.01
 Owner: REDD J MICHELE TRUST




- Current Proposed Centerline
- Road
- Parcel Boundary
- Proposed ROW



1,000 0 1,000

Scale in Feet

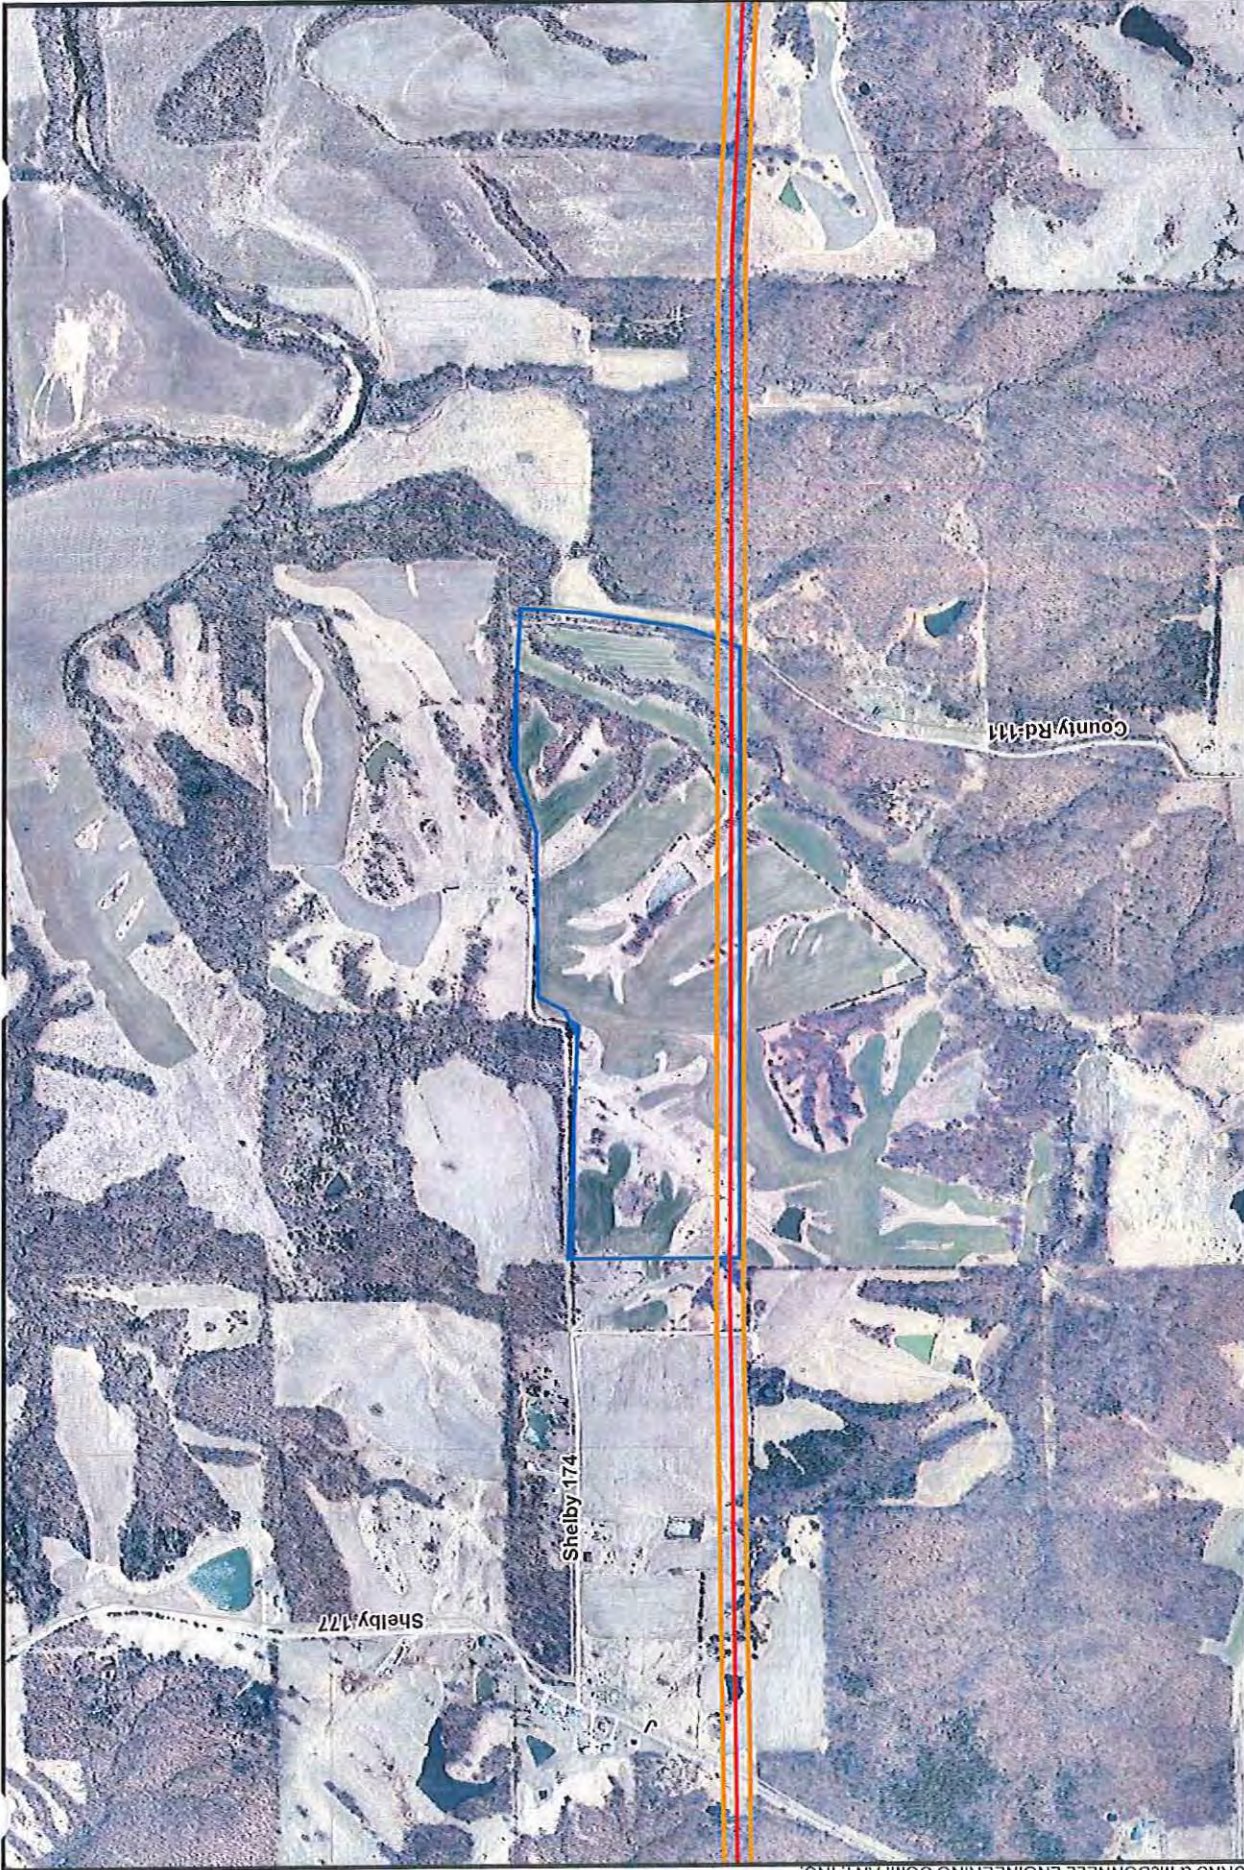

Source: Esri; Ameren; Burns & McDonnell Engineering.



Ameren Transmission
 Mark Twain Transmission Project
 Parcel ID: 021-01-06-13-000-00-05.00
 Owner: TONNIES H DEAN & ANNA MARIE TRUSTS



 Current Proposed Centerline
 Road
 Parcel Boundary
 Proposed ROW

 NORTH
 Scale in Feet
 1,000 0 1,000



Ameren Transmission
 Mark Twain Transmission Project
 Parcel ID: 021-01-06-14-000-00-10.00
 Owner: TONNIES H DEAN & ANNA MARIE TRUSTS



Current Proposed Centerline
 Road
 Parcel Boundary
 Proposed ROW

Scale in Feet
 0 1,000 1,000
 NORTH
 Sou
 © 2015 Burns & McDonnell Engineering, Inc.



Ameren TRANSMISSION

Ameren Transmission
Mark Twain Transmission Project
Parcel ID: 021-01-06-23-000-00-01.00
Owner: LUND RICHARD M

Legend:
— Current Proposed Centerline
— Road
▭ Parcel Boundary
▭ Proposed ROW

Scale in Feet
0 1,000 1,000

Source: MDSIS; Esri; Ameren; Burns & McDonnell Engineering.

\\pserv\Data\Projects\Ameren\77183_Mark_Twain\GIS\Data\Files\ArcDocs\Landowner_Crossings\LandownersAlongProposedRoute_20151110.mxd
COPYRIGHT © 2010 BURNS & McDONNELL ENGINEERING COMPANY, INC.



1,000 0 1,000



Scale in Feet

— Current Proposed Centerline
— Road

▭ Parcel Boundary
▭ Proposed ROW





Ameren Transmission
Mark Twain Transmission Project
Parcel ID: 021-01-06-14-000-00-09.02
Owner: LUND RICHARD M




Ameren Transmission
 Mark Twain Transmission Project
 Parcel ID: 021-01-06-23-000-00-03.00
 Owner: WILLIS CORA E ESTATE



 Current Proposed Centerline
 Road
 Parcel Boundary
 Proposed ROW

 NORTH
 Scale in Feet
 1,000 0 1,000

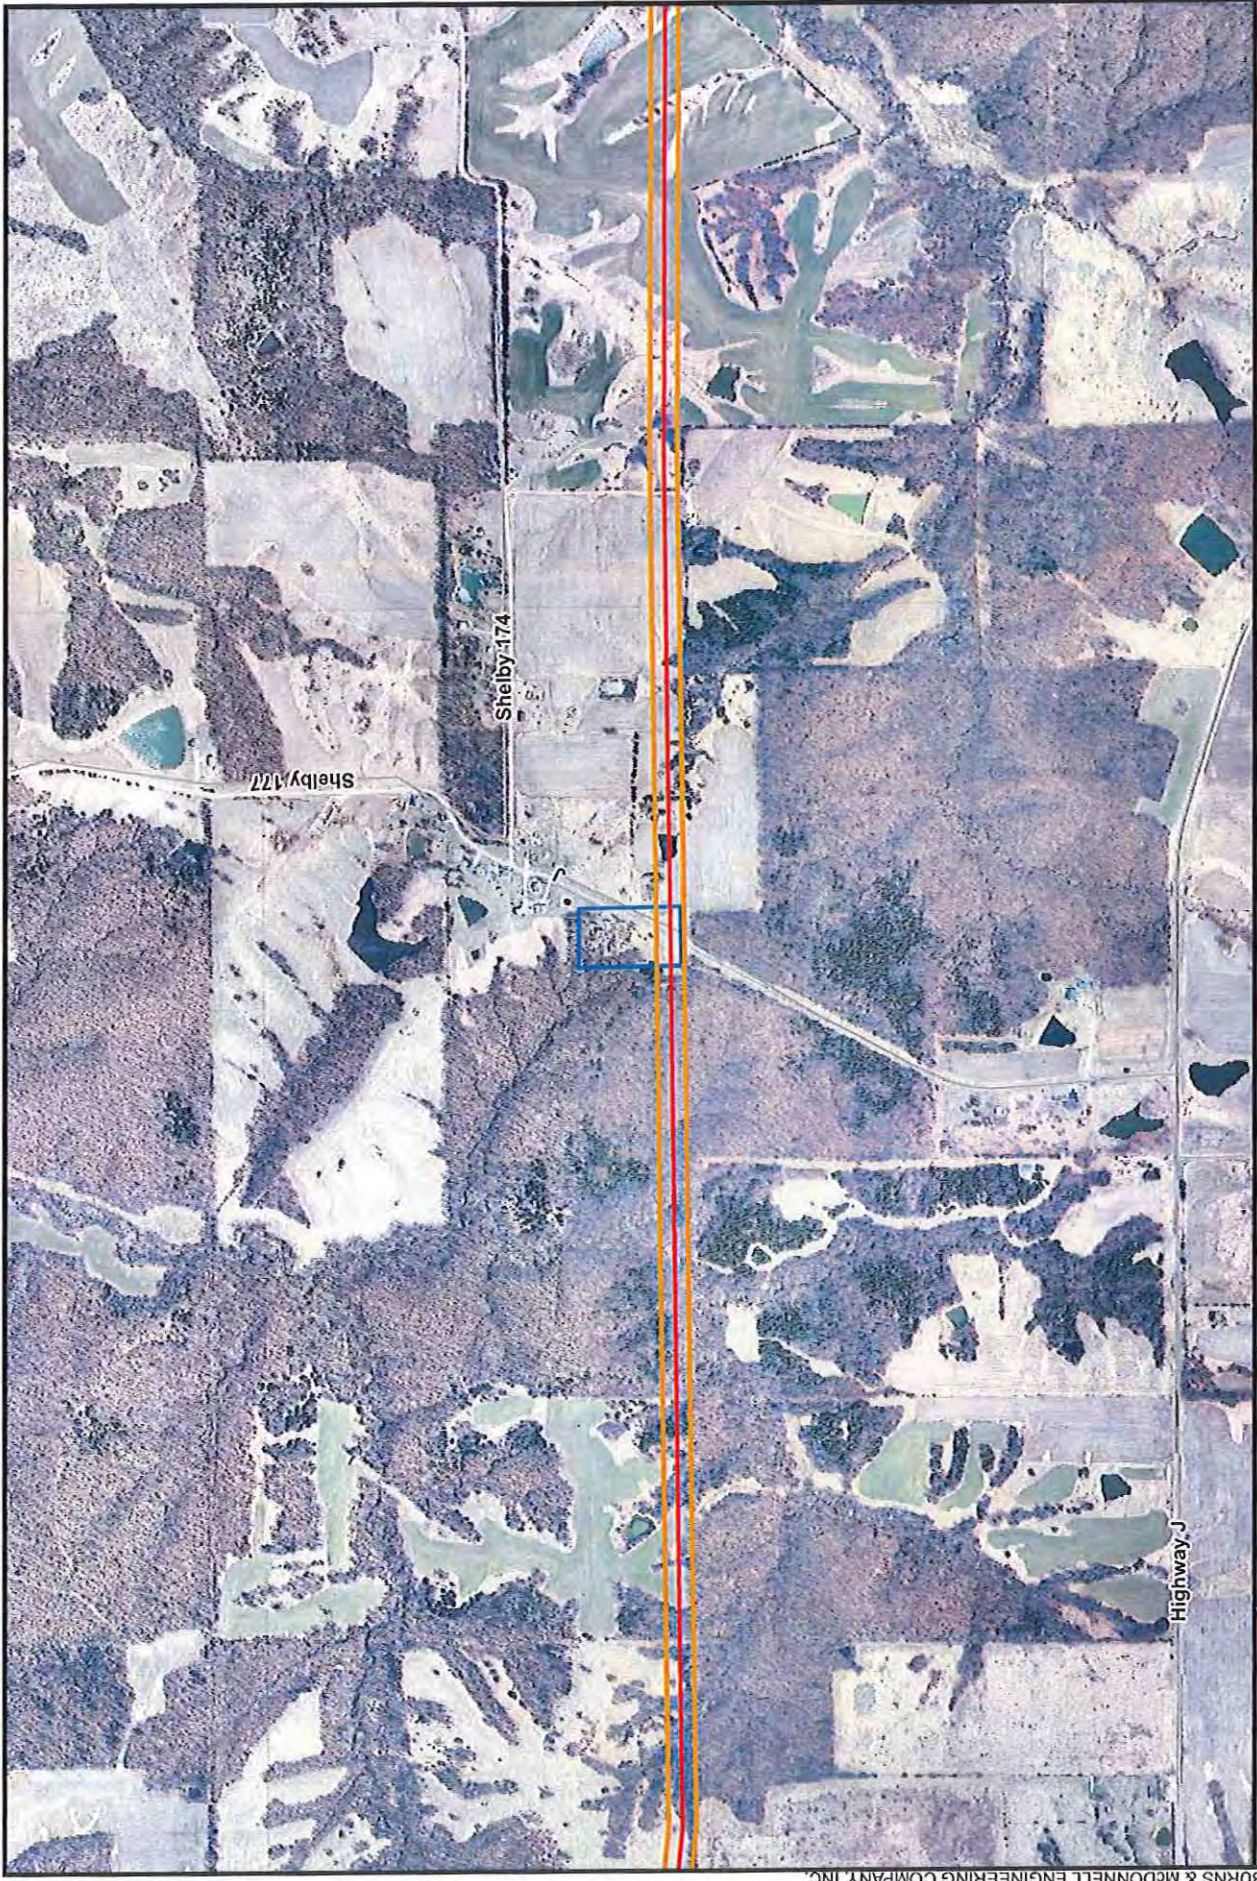

Ameren Transmission
 Mark Twain Transmission Project
 Parcel ID: 021-01-06-14-000-00-08.00
 Owner: BLAKE WALTER



Legend:

- Current Proposed Centerline (Red line)
- Road (Grey line)
- Parcel Boundary (Blue outline)
- Proposed ROW (Orange outline)

Scale in Feet

0 1,000 1,000

NORTH

Scale in Feet



Ameren TRANSMISSION

Ameren Transmission
Mark Twain Transmission Project
Parcel ID: 021-01-06-14-000-00-09.00
Owner: LUND RICHARD M

— Current Proposed Centerline
— Road

▭ Parcel Boundary
▭ Proposed ROW





Scale in Feet
0 1,000 1,000



Source: MSDIS; Esri; Ameren; Burns & McDonnell Engineering.




Ameren Transmission
 Mark Twain Transmission Project
 Parcel ID: 021-01-05-22-000-00-01.00
 Owner: TONNIES H DEAN & ANNA MARIE TRUSTS



 Current Proposed Centerline
 Road
 Parcel Boundary
 Proposed ROW

 NORTH
 Scale in Feet
 Source: Esri; Ameren; Burns & McDonnell Engineering.

\\psrvr\GISData\Projects\Ameren\77183_Mark_Twain\GISData\Files\ArcDoc\sl\landowner_Crossings\LandownersAlongProposedRoute_20151110.mxd
COPYRIGHT © 2010 BURNS & McDONNELL ENGINEERING COMPANY, INC.

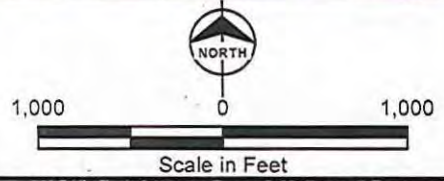


- Current Proposed Centerline
- Road
- ▭ Parcel Boundary
- ▭ Proposed ROW



Ameren Transmission
Mark Twain Transmission Project
Parcel ID: 021-01-06-14-000-00-06.00
Owner: ARDNT DAVID F & KONNIE F

Source: MSDIS; Esri; Ameren; Burns & McDonnell Engineering.

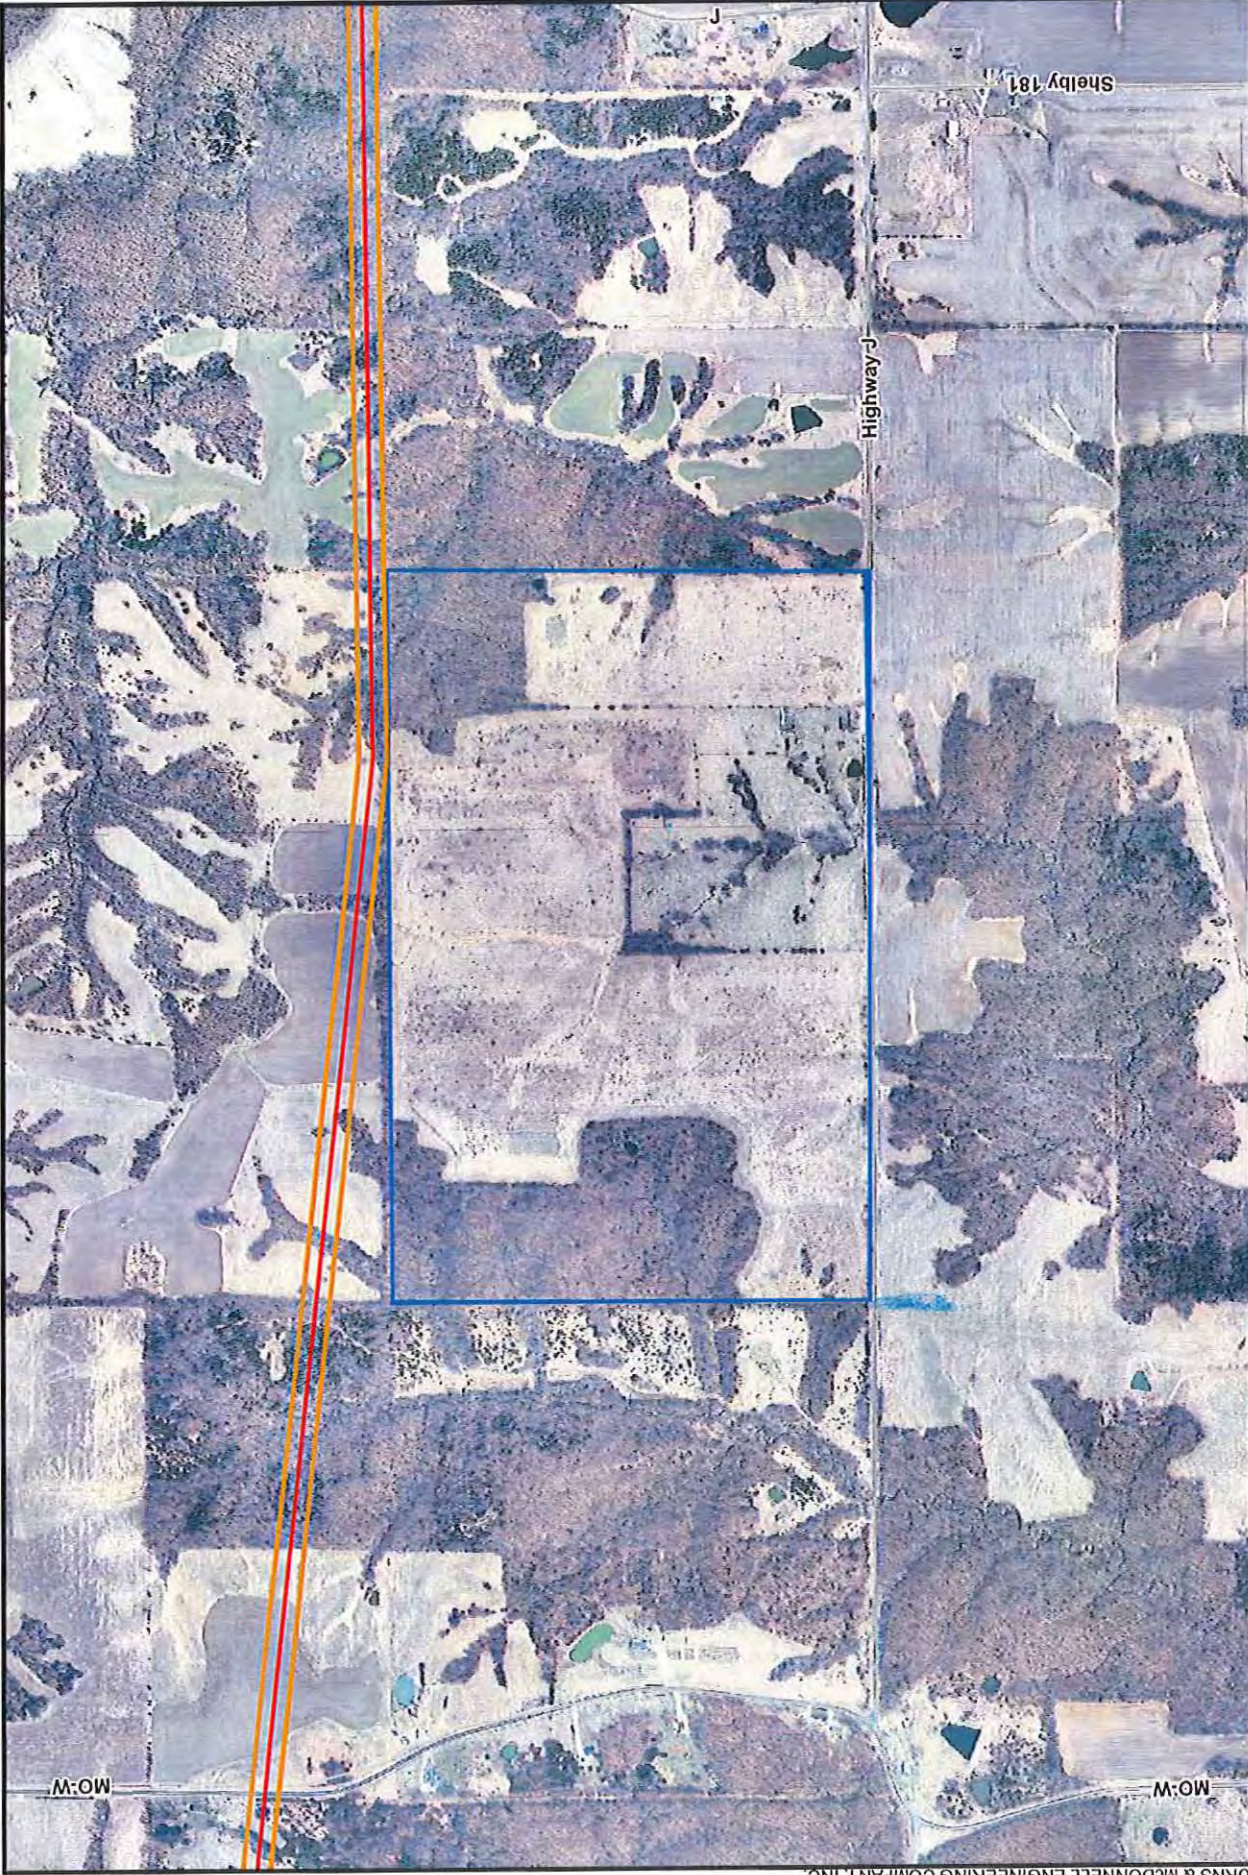

Ameren Transmission
 Mark Twain Transmission Project
 Parcel ID: 021-01-05-22-000-00-02.00
 Owner: SCHROEDER WILLIAM R TRUST & MARY J




Parcel Boundary
 Proposed ROW

Current Proposed Centerline
 Road



Scale in Feet

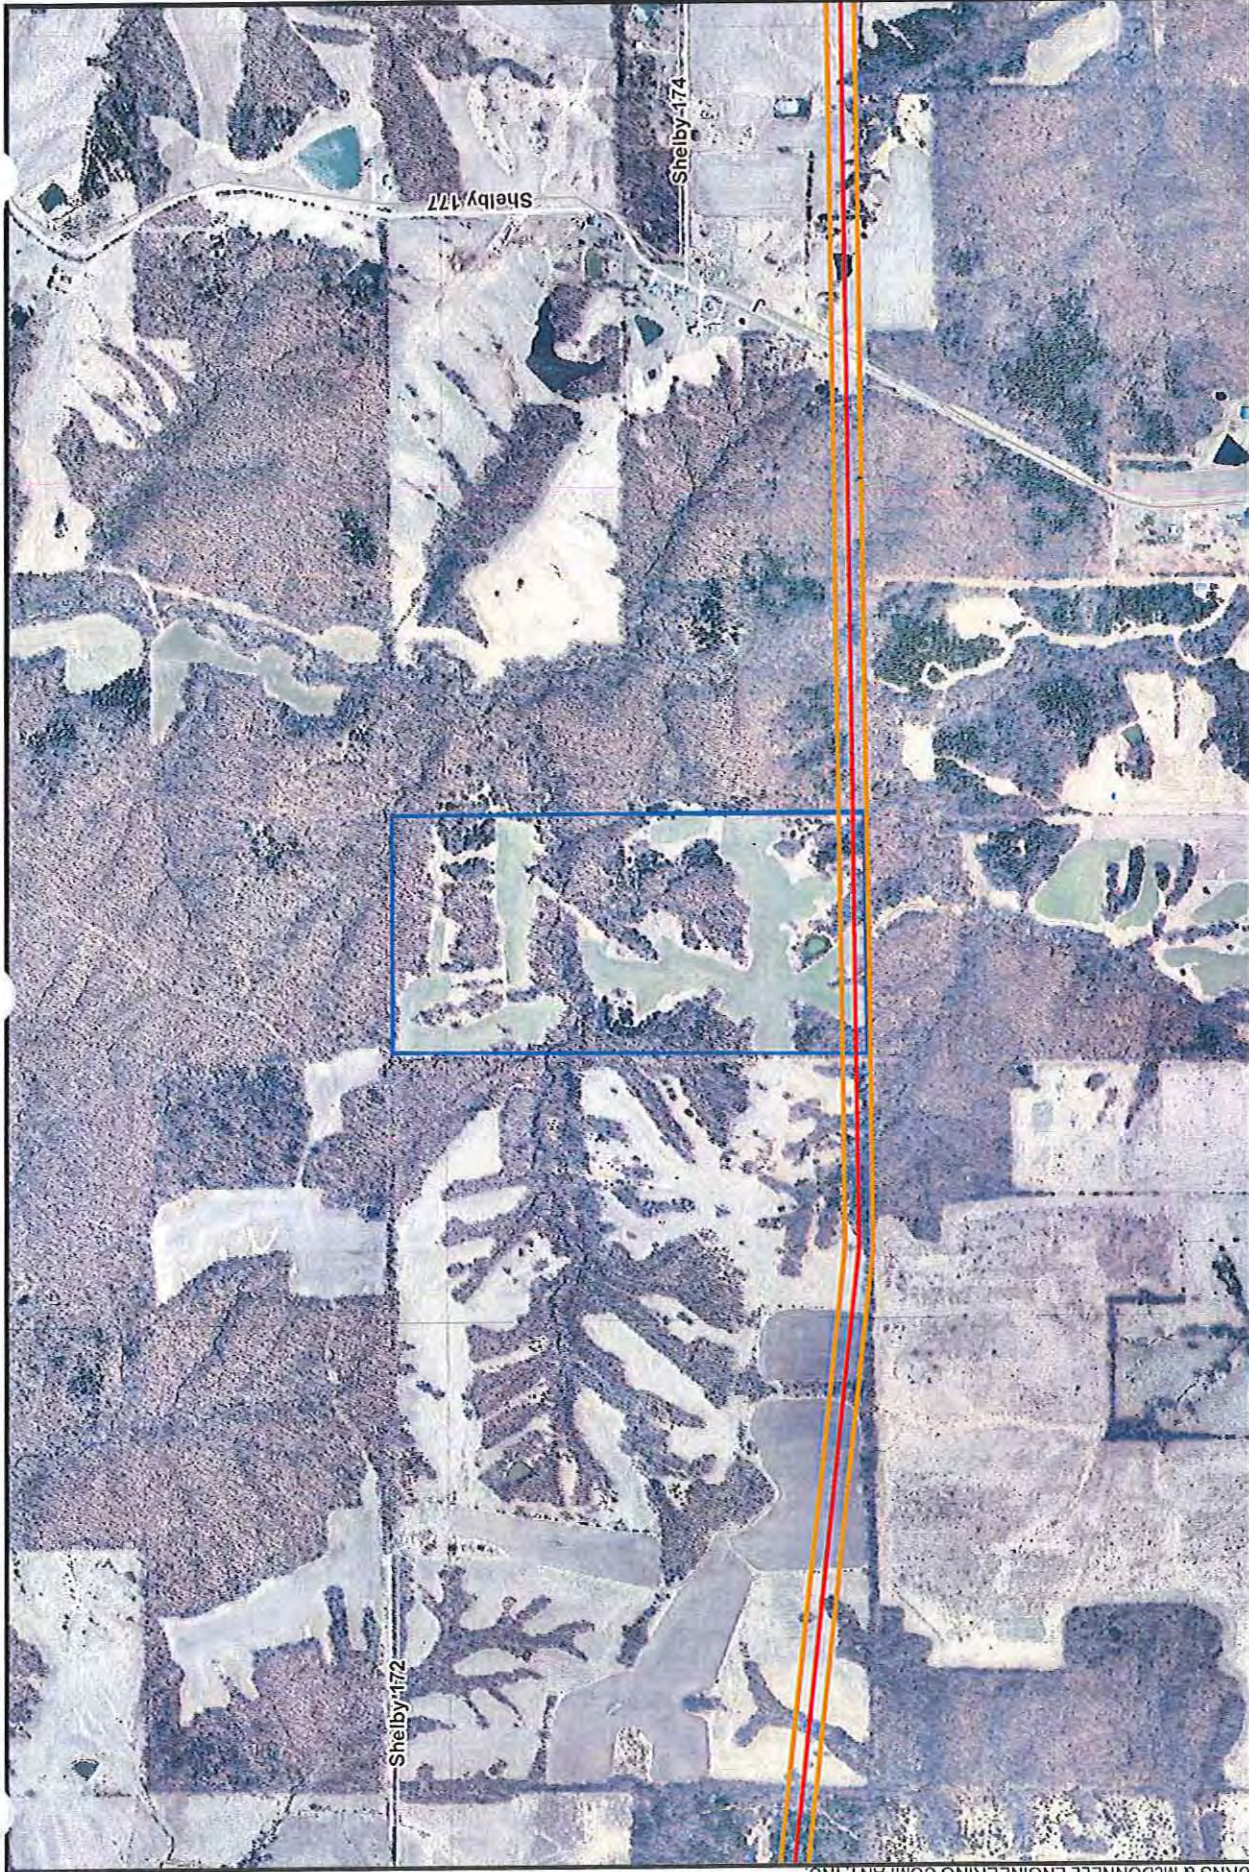

Source: Esri; Ameren; Burns & McDonnell Engineering.



Ameren Transmission
 Mark Twain Transmission Project
 Parcel ID: 021-01-05-15-000-00-04.00
 Owner: TONNIES H DEAN & ANNA MARIE TRUSTS



 Current Proposed Centerline
 Road
 Parcel Boundary
 Proposed ROW

 NORTH
 Scale in Feet
 1,000 0 1,000



Ameren Transmission
 Mark Twain Transmission Project
 Parcel ID: 021-01-05-16-000-00-06.00
 Owner: BURKE MICHAEL W & SARAH J



Parcel Boundary
 Proposed ROW

Current Proposed Centerline
 Road


Scale in Feet

1,000 0 1,000

NORTH

Source: Esri; Ameren; Burns & McDonnell Engineering.

\\esprv\data\projects\amerem\77183_Mark_Twain\GIS\data\files\wrc\doc\all_andowner_Crossings\it_andownersAlongProposedRoute_20151110.mxd
COPYRIGHT © 2010 BURNS & MCDONNELL ENGINEERING COMPANY, INC.

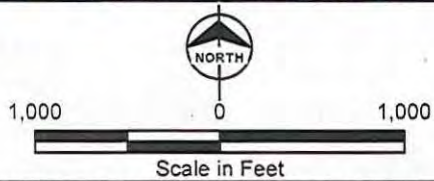


— Current Proposed Centerline
— Road

▭ Parcel Boundary
▭ Proposed ROW.



Ameren Transmission
Mark Twain Transmission Project
Parcel ID: 021-01-05-16-000-00-06.01
Owner: BURKE MICHEAL W & DONNA LOUISE

Source: MSDIS; Esri; Ameren; Burns & McDonnell Engineering.

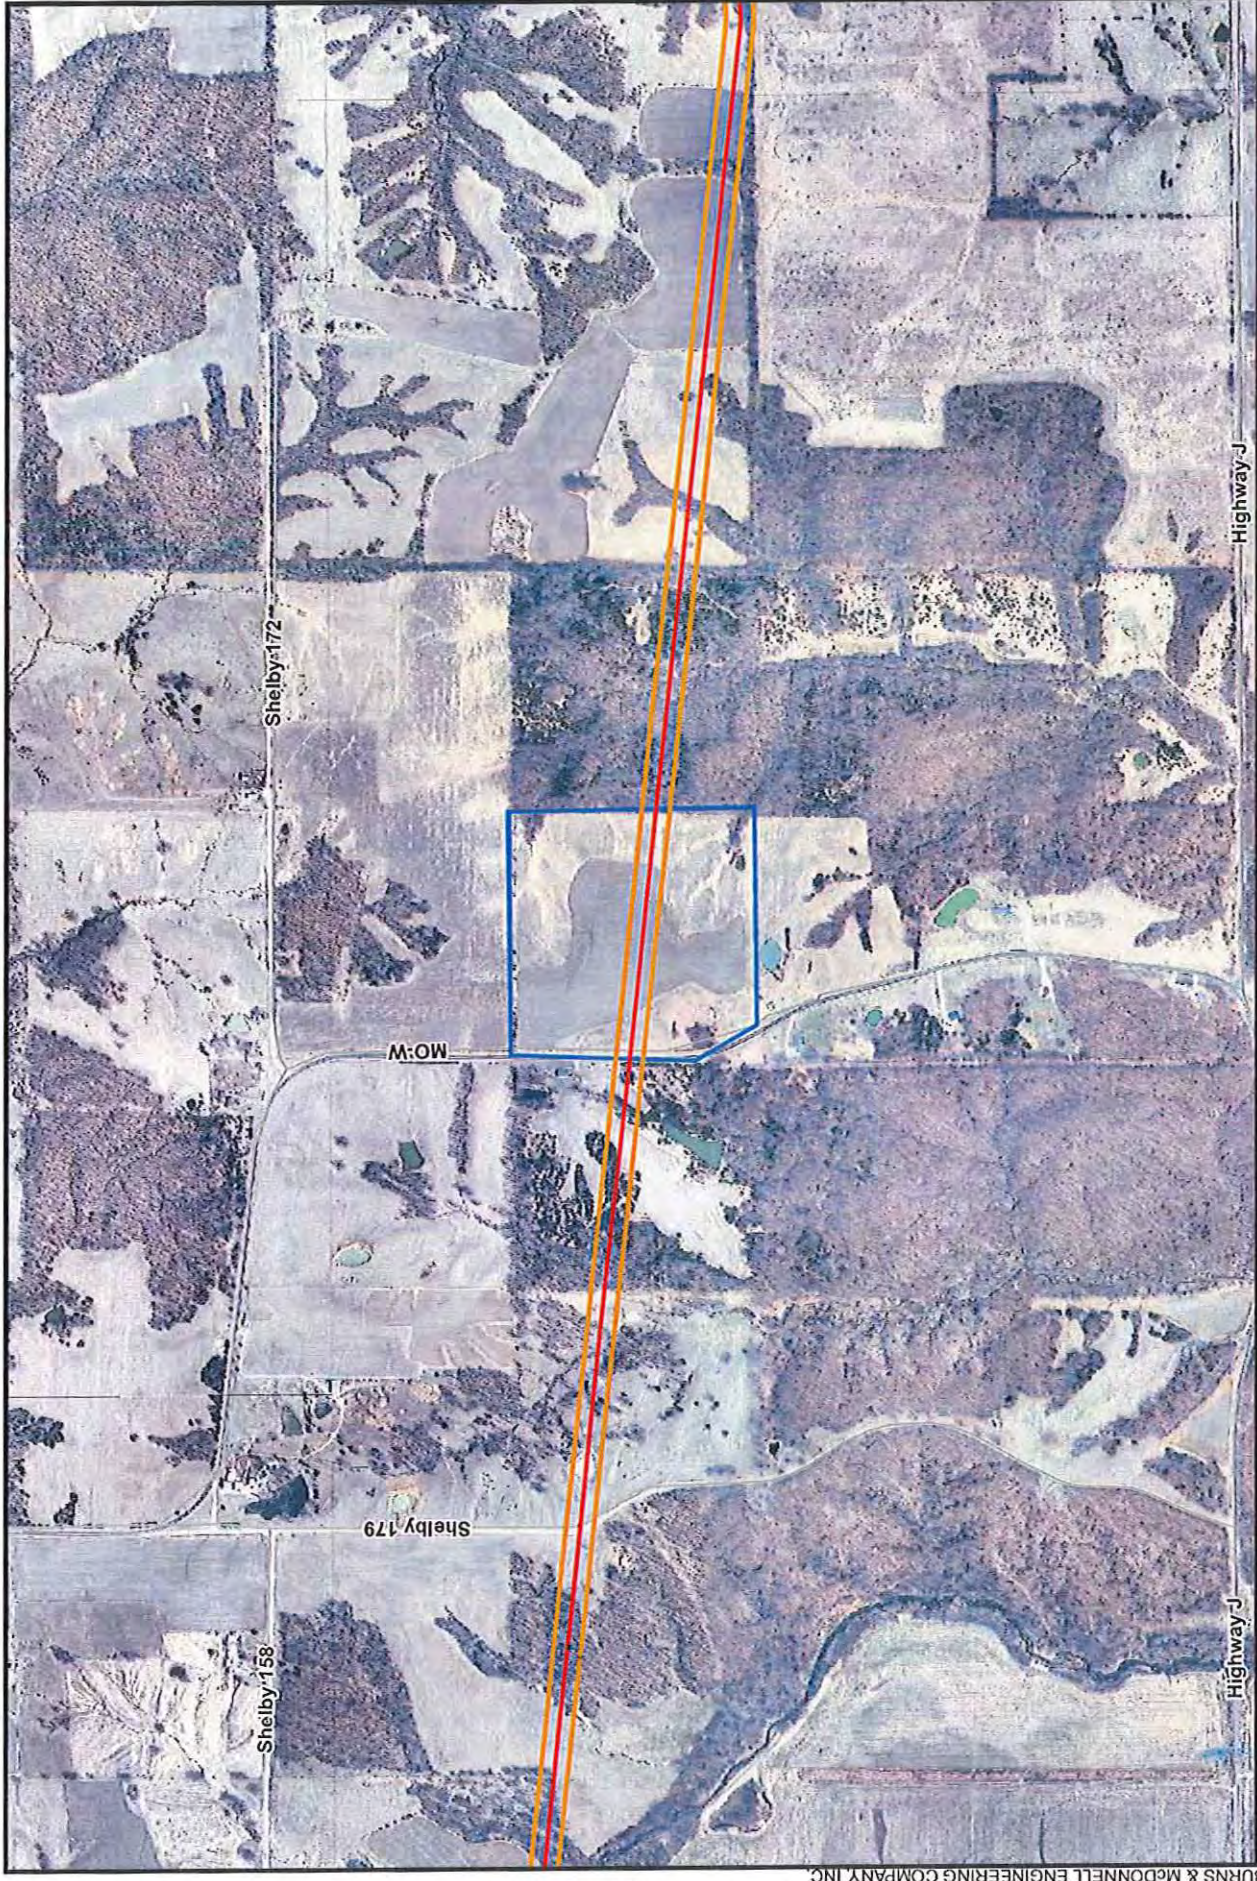

Highway-J

Highway-J


Scale in Feet
0 1,000 1,000

NORTH


COPYRIGHT © 2010 BURNS & MCDONNELL ENGINEERING COMPANY, INC.
WspersvData\Projects\Amenr77183_Mark_Twain\GISData\Files\vrDocsl\andowner_Crossings\sl\andowners\AlongProposedRoute_20151110.mxd

Sou


:D\IS; Esri; Ameren; Burns & McDonnell Engineering.



Ameren Transmission
 Mark Twain Transmission Project
 Parcel ID: 021-01-05-16-000-00-07.00
 Owner: KOHN EDWARD O & SHARON

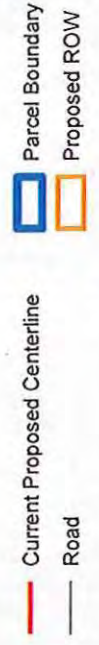



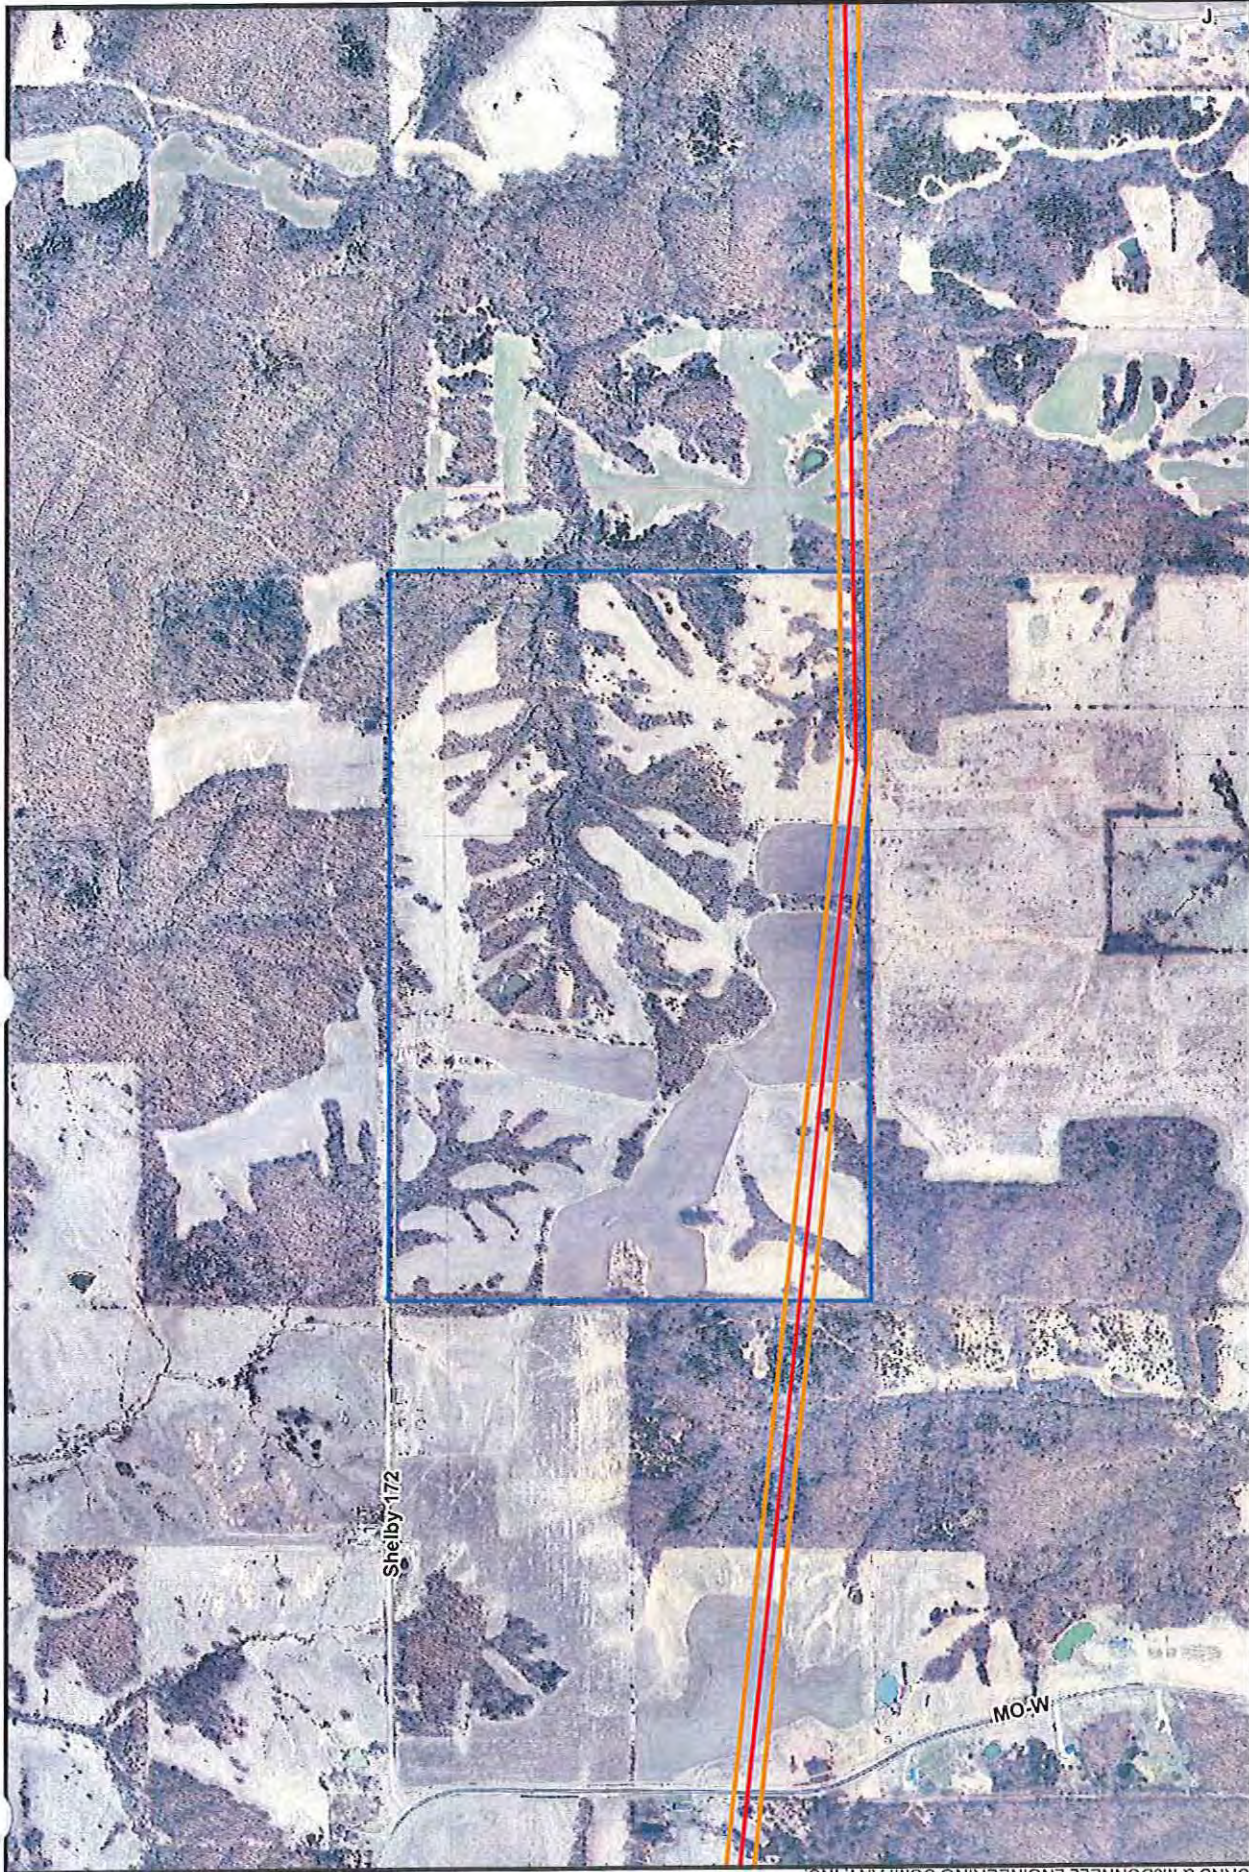



 Current Proposed Centerline
 Road
 Parcel Boundary
 Proposed ROW




Ameren Transmission
 Mark Twain Transmission Project
 Parcel ID: 021-01-05-15-000-00-03.00
 Owner: ALLEN JOHN WELDON



 Current Proposed Centerline
 Road
 Parcel Boundary
 Proposed ROW

 NORTH
 Scale in Feet
 1,000 0 1,000

Source: MSDIS; Esri; Ameren; Burns & McDonnell Engineering.

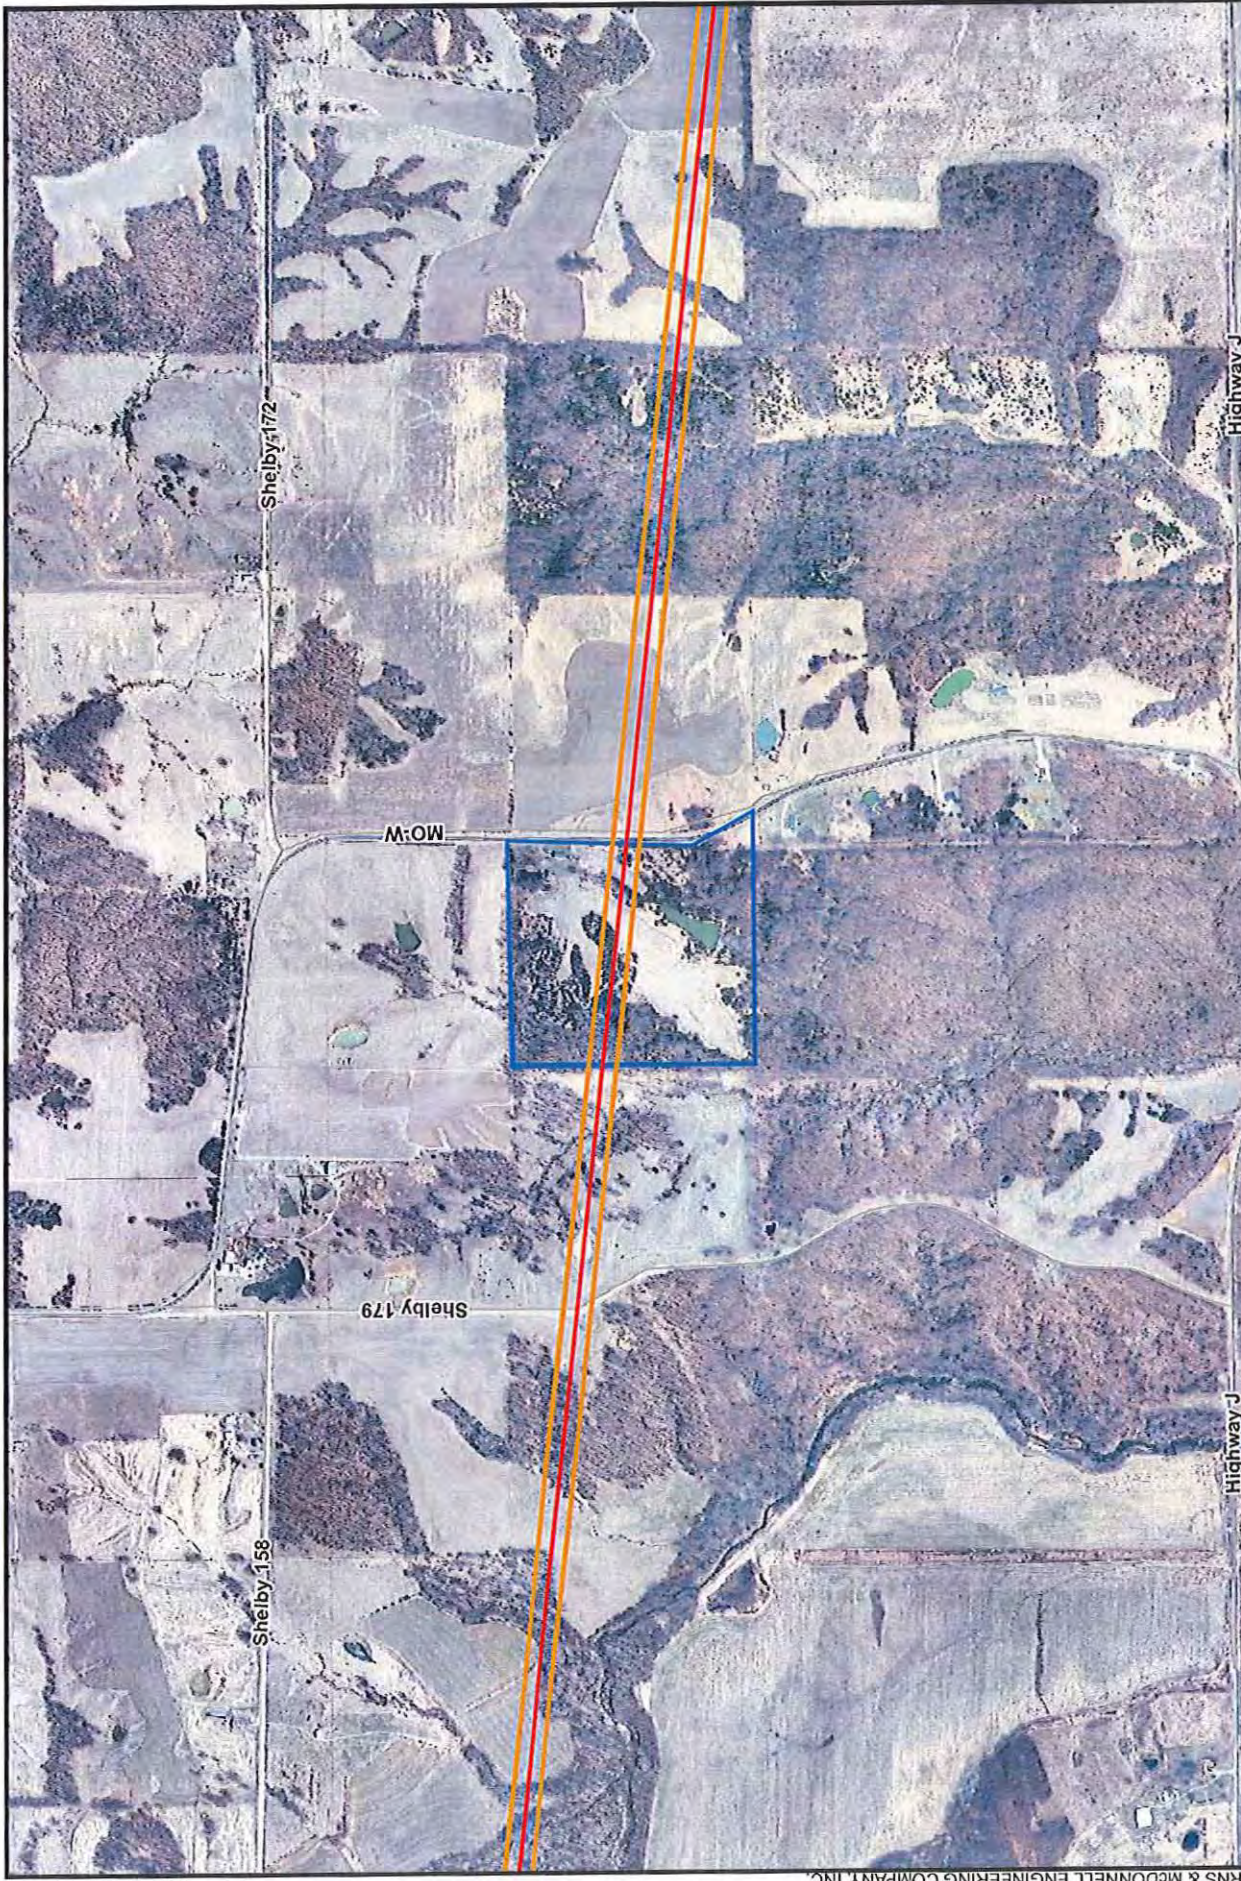

Ameren Transmission
 Mark Twain Transmission Project
 Parcel ID: 021-01-05-16-000-00-08.00
 Owner: MOCH LP



Parcel Boundary
 Proposed ROW

Current Proposed Centerline
 Road

Scale in Feet

1,000 0 1,000

NORTH

Copyright © 2010 BURNS & MCDONNELL ENGINEERING COMPANY, INC.
 Sou DIS; Esri; Ameren; Burns & McDonnell Engineering.



Scale in Feet
1,000 0 1,000


NORTH

— Current Proposed Centerline
— Road

□ Parcel Boundary
□ Proposed ROW



Ameren Transmission
Mark Twain Transmission Project
Parcel ID: 021-01-05-16-000-00-09.00
Owner: WOOD GLENN EUGENE ET AL

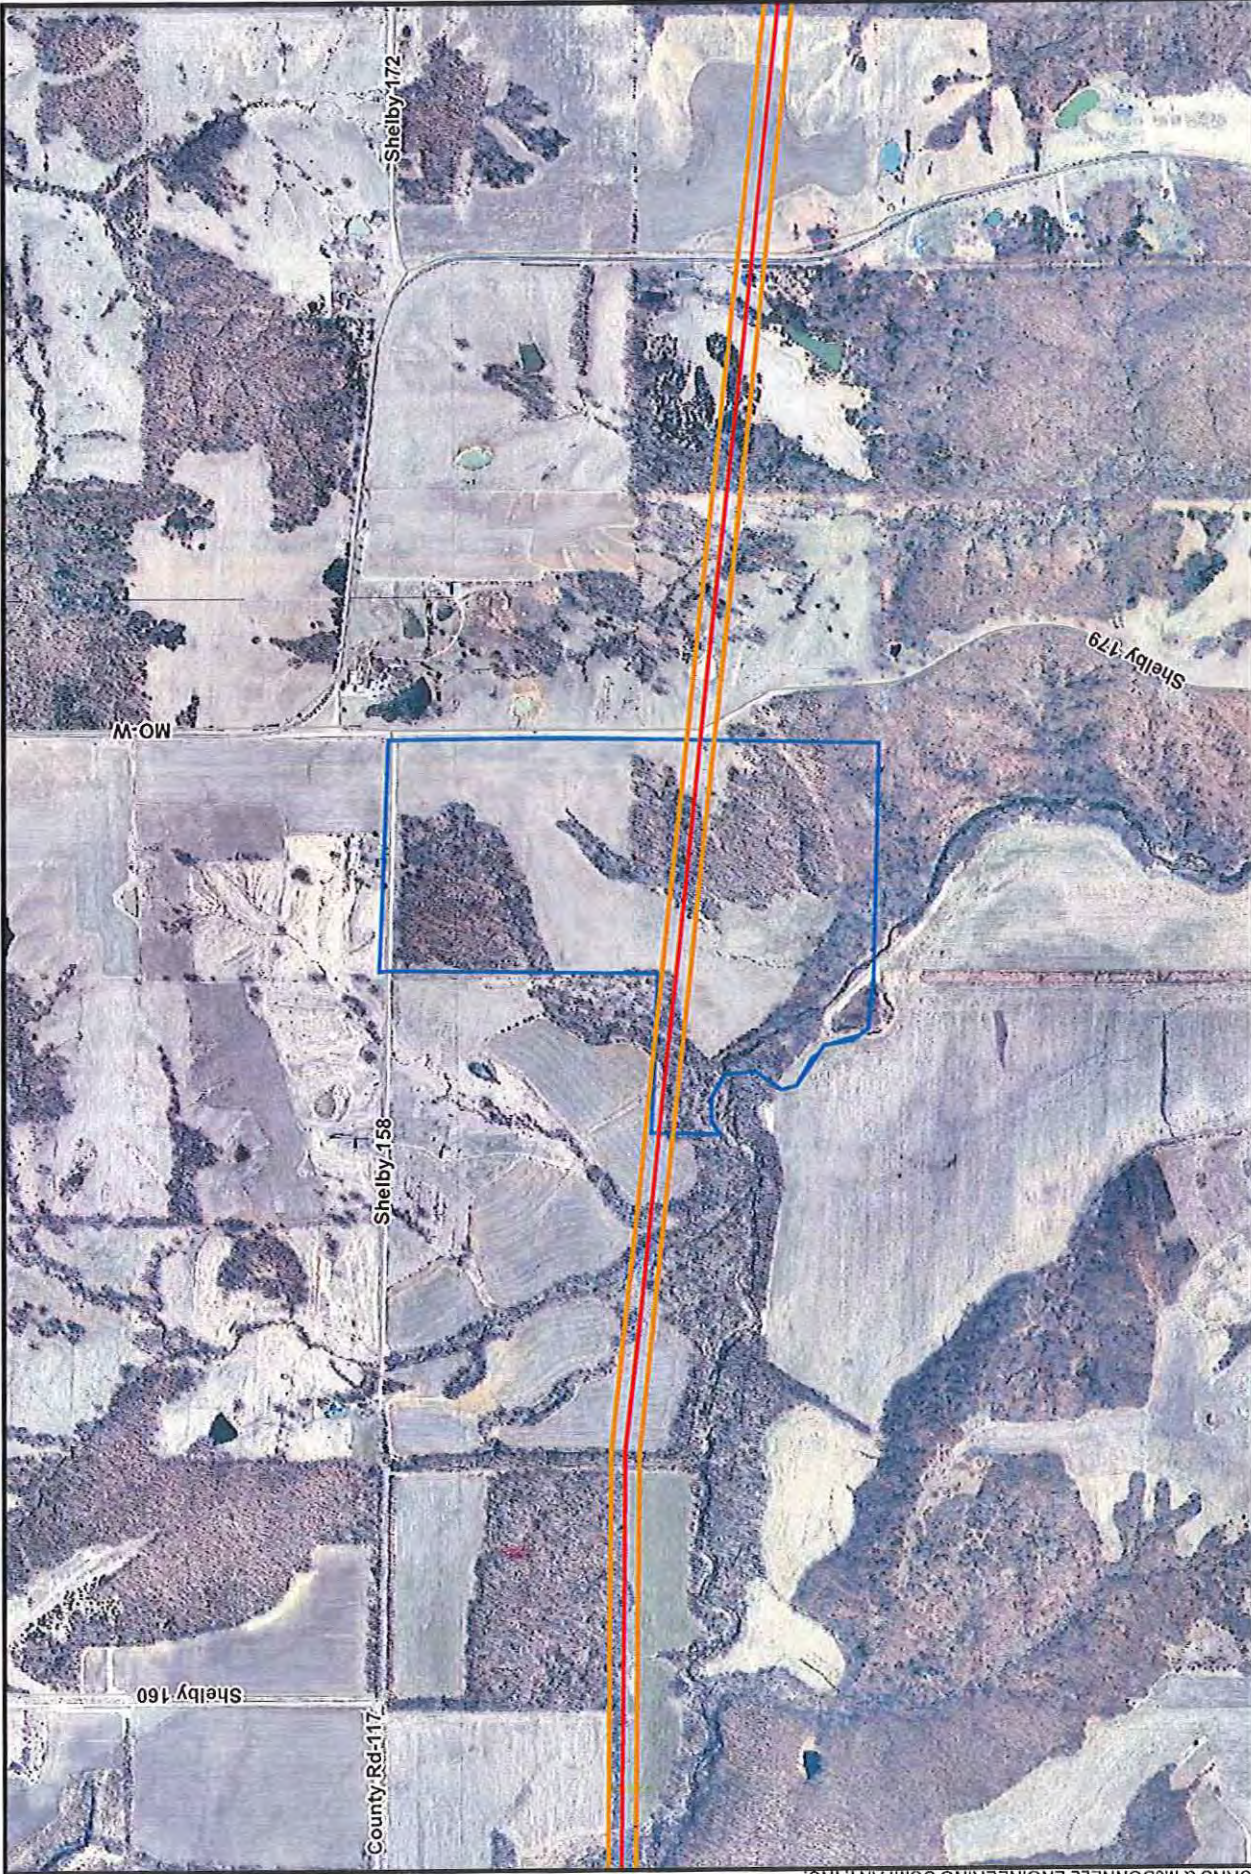

Ameren Transmission
 Mark Twain Transmission Project
 Parcel ID: 021-01-04-17-000-00-06.01
 Owner: WOOD GLENN EUGENE ET AL



Legend:


- Red line: Current Proposed Centerline
- Orange line: Proposed ROW
- Blue outline: Parcel Boundary
- Grey line: Road

Scale in Feet

0 1,000 1,000

North Arrow

Source: Esri; Ameren; Burns & McDonnell Engineering.

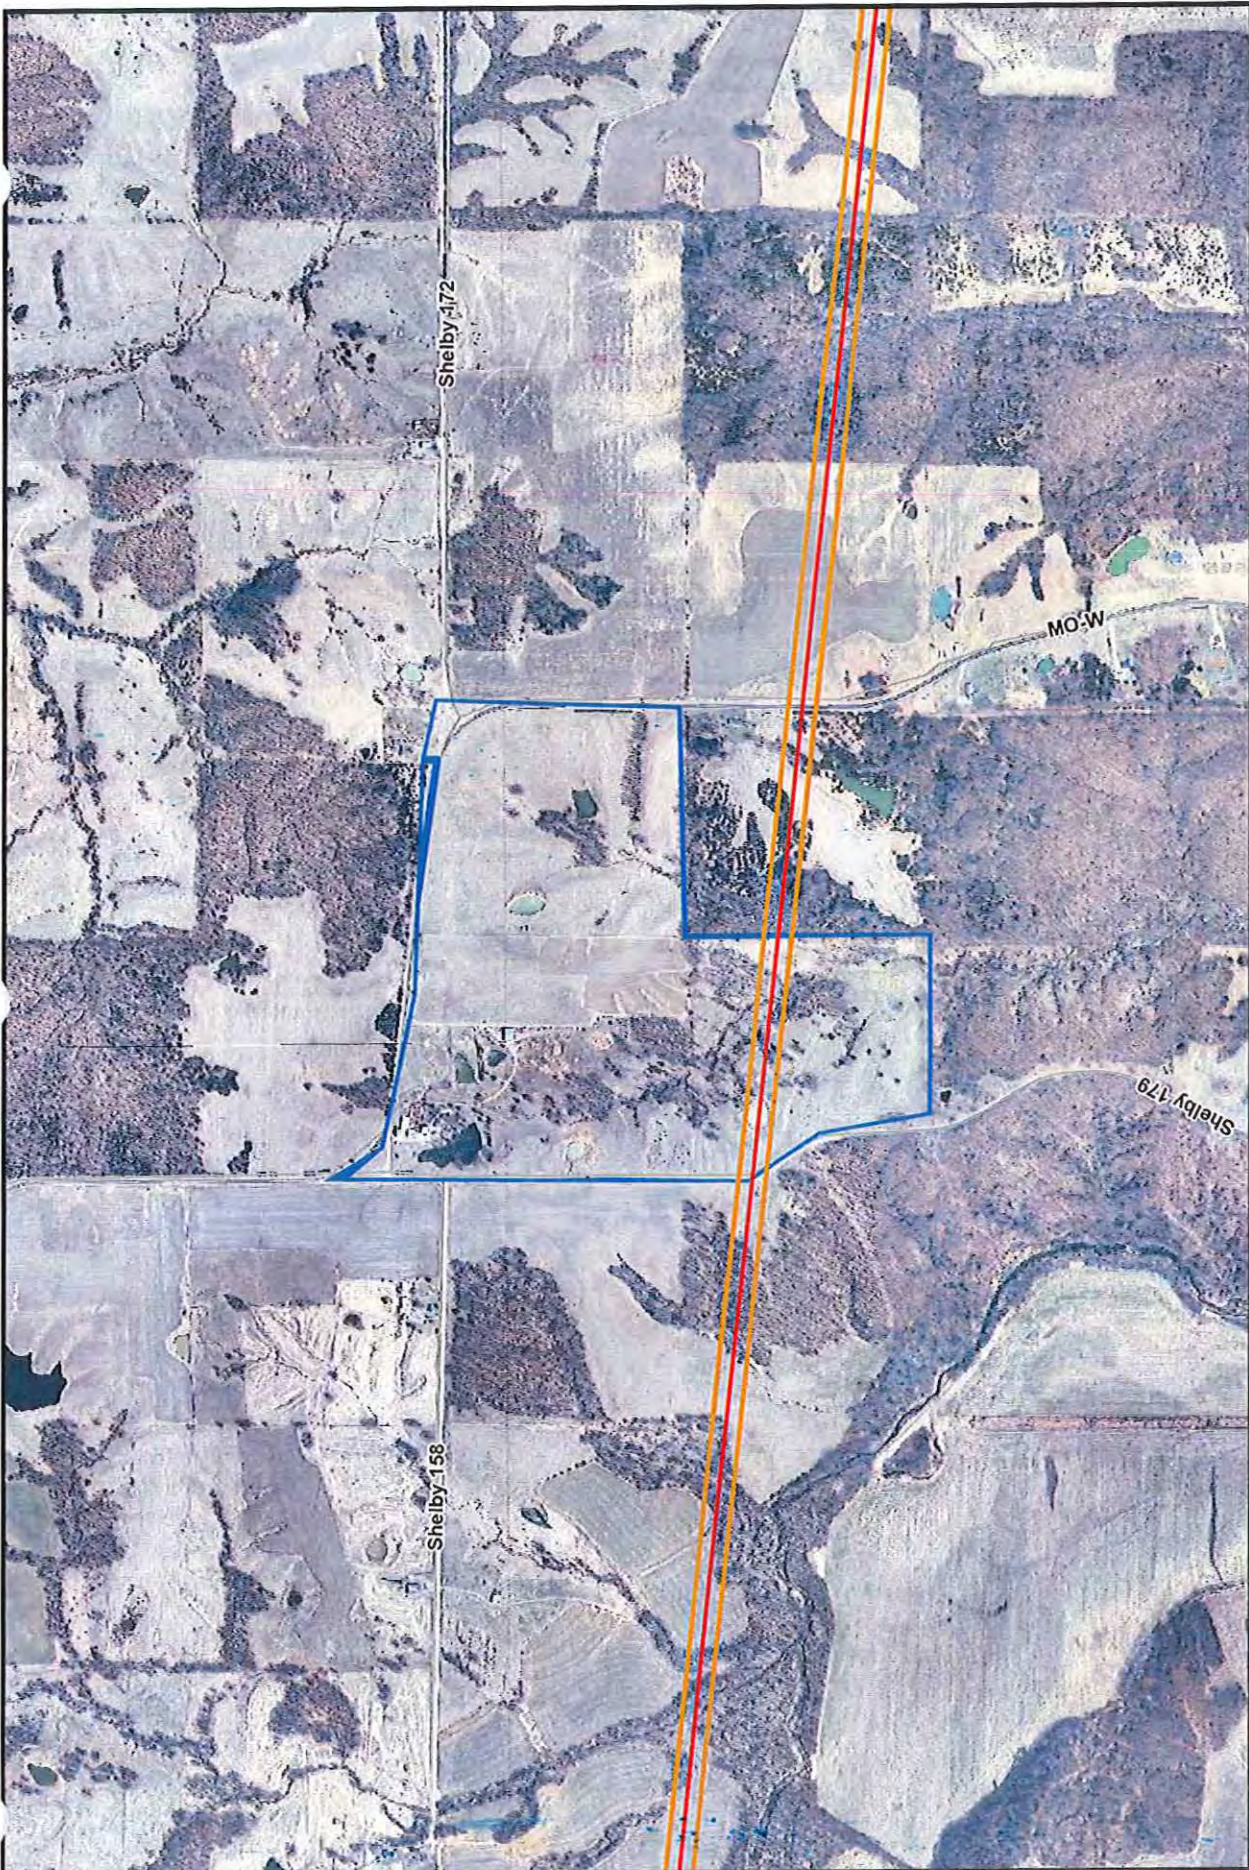

Legend

- Current Proposed Centerline
- Road
- Parcel Boundary
- Proposed ROW


Scale in Feet

1,000 0 1,000

Ameren TRANSMISSION

Ameren Transmission
Mark Twain Transmission Project
Parcel ID: 021-01-05-16-000-00-05.00
Owner: WOOD GLENN E & MARY L TRUST

\\spn\Data\Projects\Ameren\77183_Mark_Twain\GIS\Data\Files\ArcDocs\Landowner_Crossings\Landowners\Along\ProposedRoute_20151110.mxd
COPYRIGHT © 2010 BURNS & McDONNELL ENGINEERING COMPANY, INC.

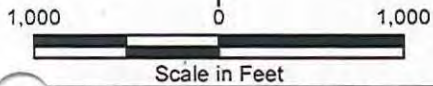


- Current Proposed Centerline
- Road

- ▭ Parcel Boundary
- ▭ Proposed ROW



Ameren Transmission
Mark Twain Transmission Project
Parcel ID: 021-01-04-18-000-00-
06.00
Owner: DOUGLAS MARY &
WISEMAN TRUST

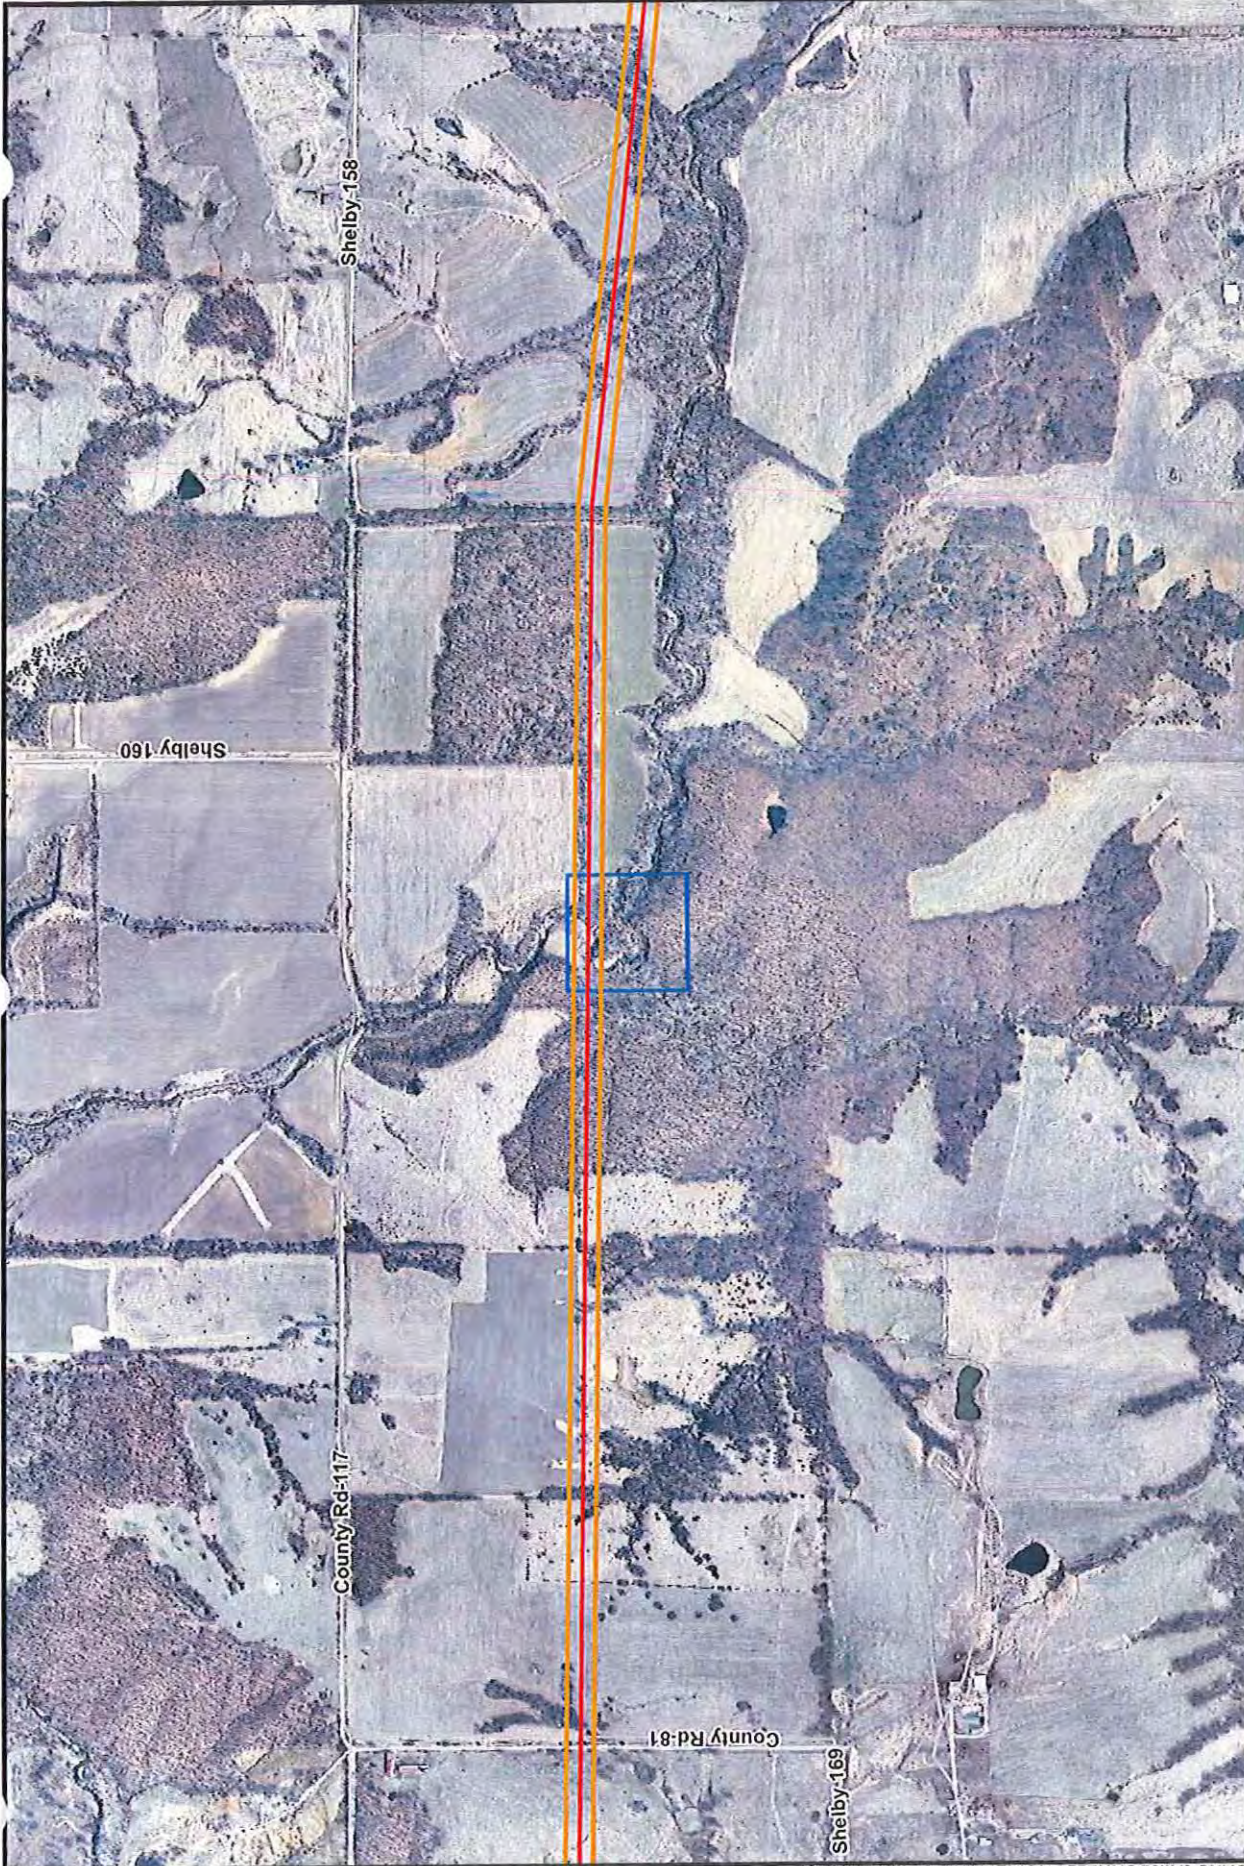

Ameren Transmission
Mark Twain Transmission Project
Parcel ID: 021-01-04-18-000-00-
11.00
Owner: SPARKMAN DANIEL L



Legend:

- Red line: Current Proposed Centerline
- Black line: Road
- Blue outline: Parcel Boundary
- Orange outline: Proposed ROW

Scale in Feet

1,000 0 1,000

North

Source: MSDIS; Esri; Ameren; Burns & McDonnell Engineering.




Ameren Transmission
 Mark Twain Transmission Project
 Parcel ID: 021-01-04-17-000-00-07.00
 Owner: WOOD JEFFREY D ET AL



Parcel Boundary
 Proposed ROW

Current Proposed Centerline
 Road

Scale in Feet
 0 1,000 1,000
 © 2010 Burns & McDonnell Engineering Company, Inc.
 iD/S; Esri; Ameren; Burns & McDonnell Engineering.

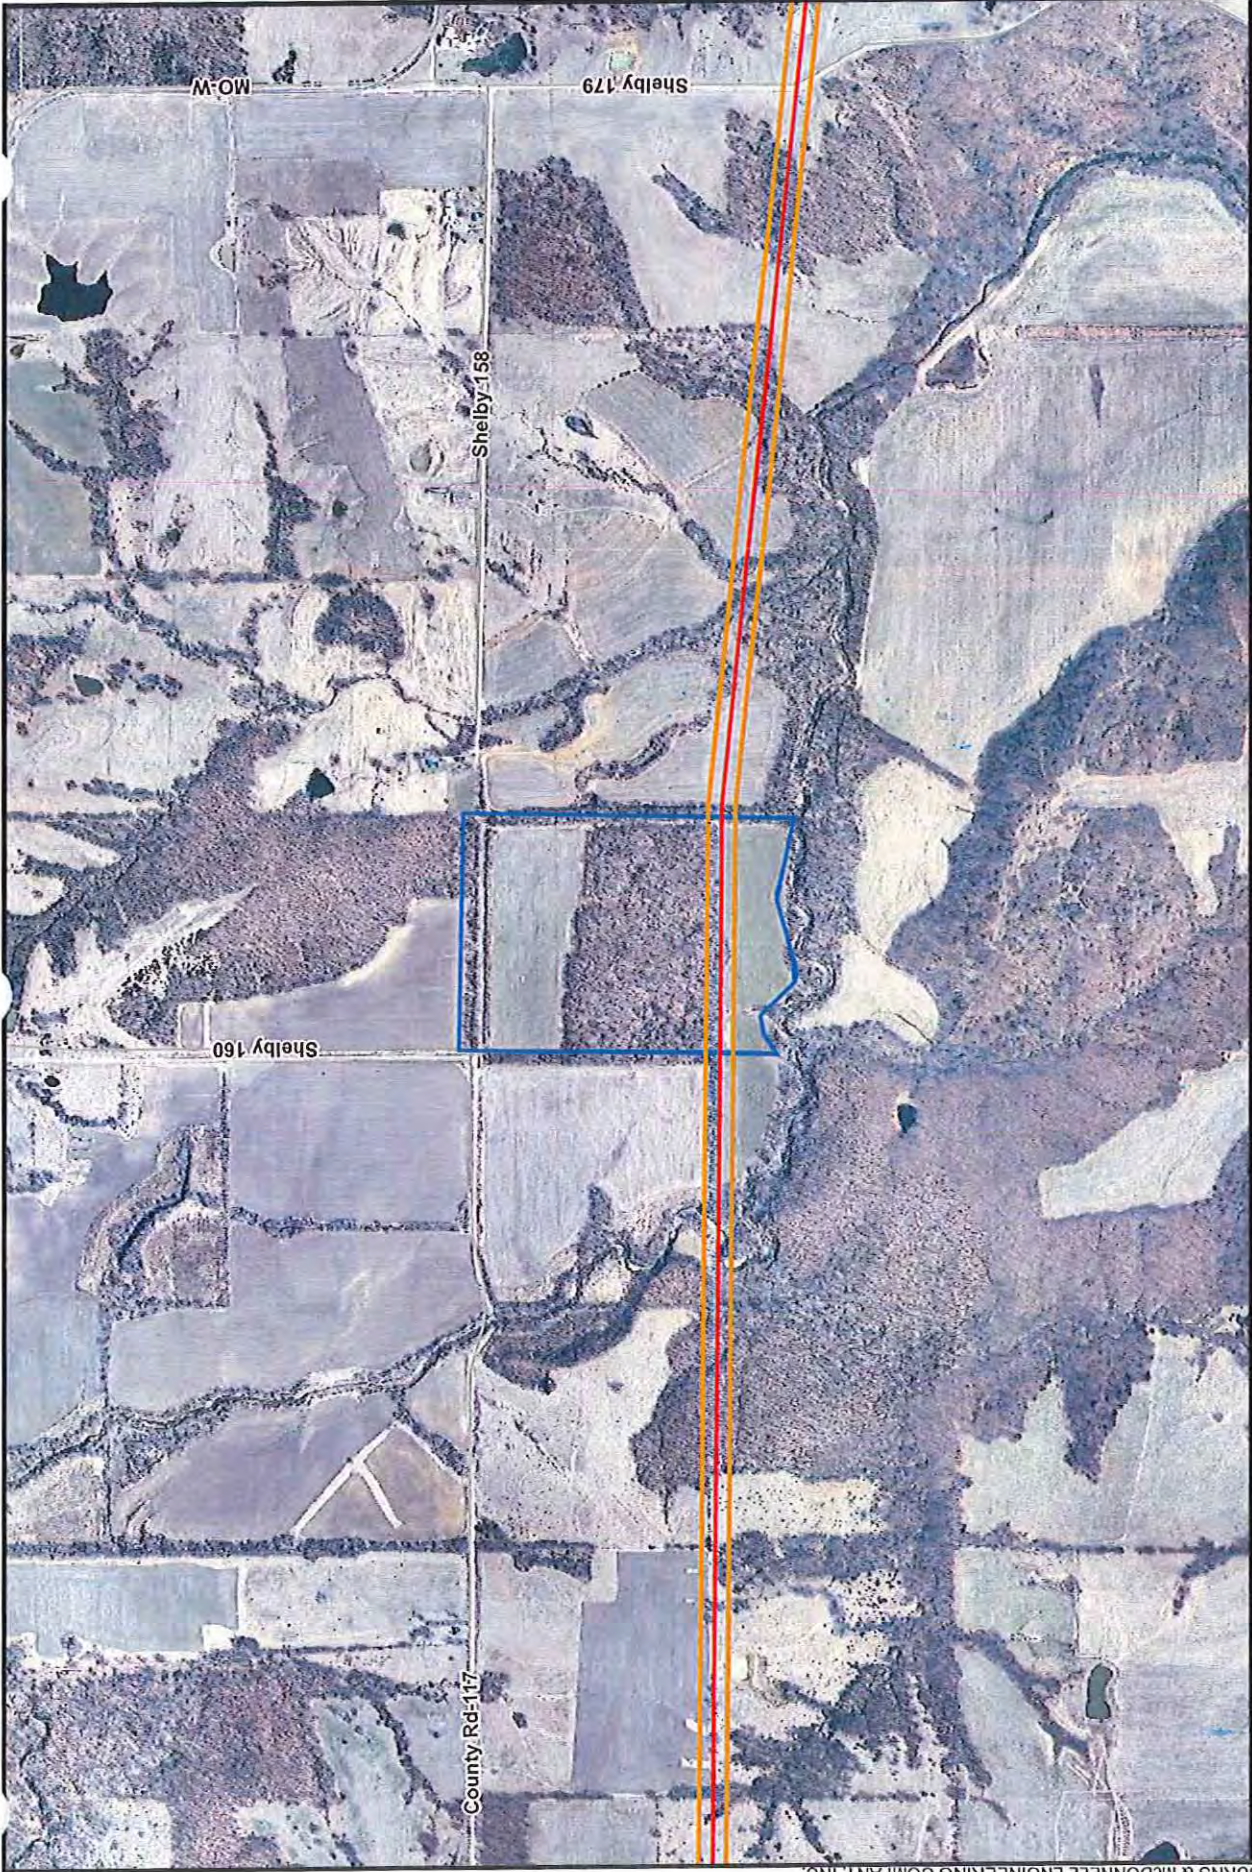


Ameren Transmission
 Mark Twain Transmission Project
 Parcel ID: 021-01-04-17-000-00-04.00
 Owner: DOUGLAS MARY & WISEMAN TRUST



— Current Proposed Centerline
— Road
 Parcel Boundary
 Proposed ROW

NORTH
 Scale in Feet
 1,000 0 1,000

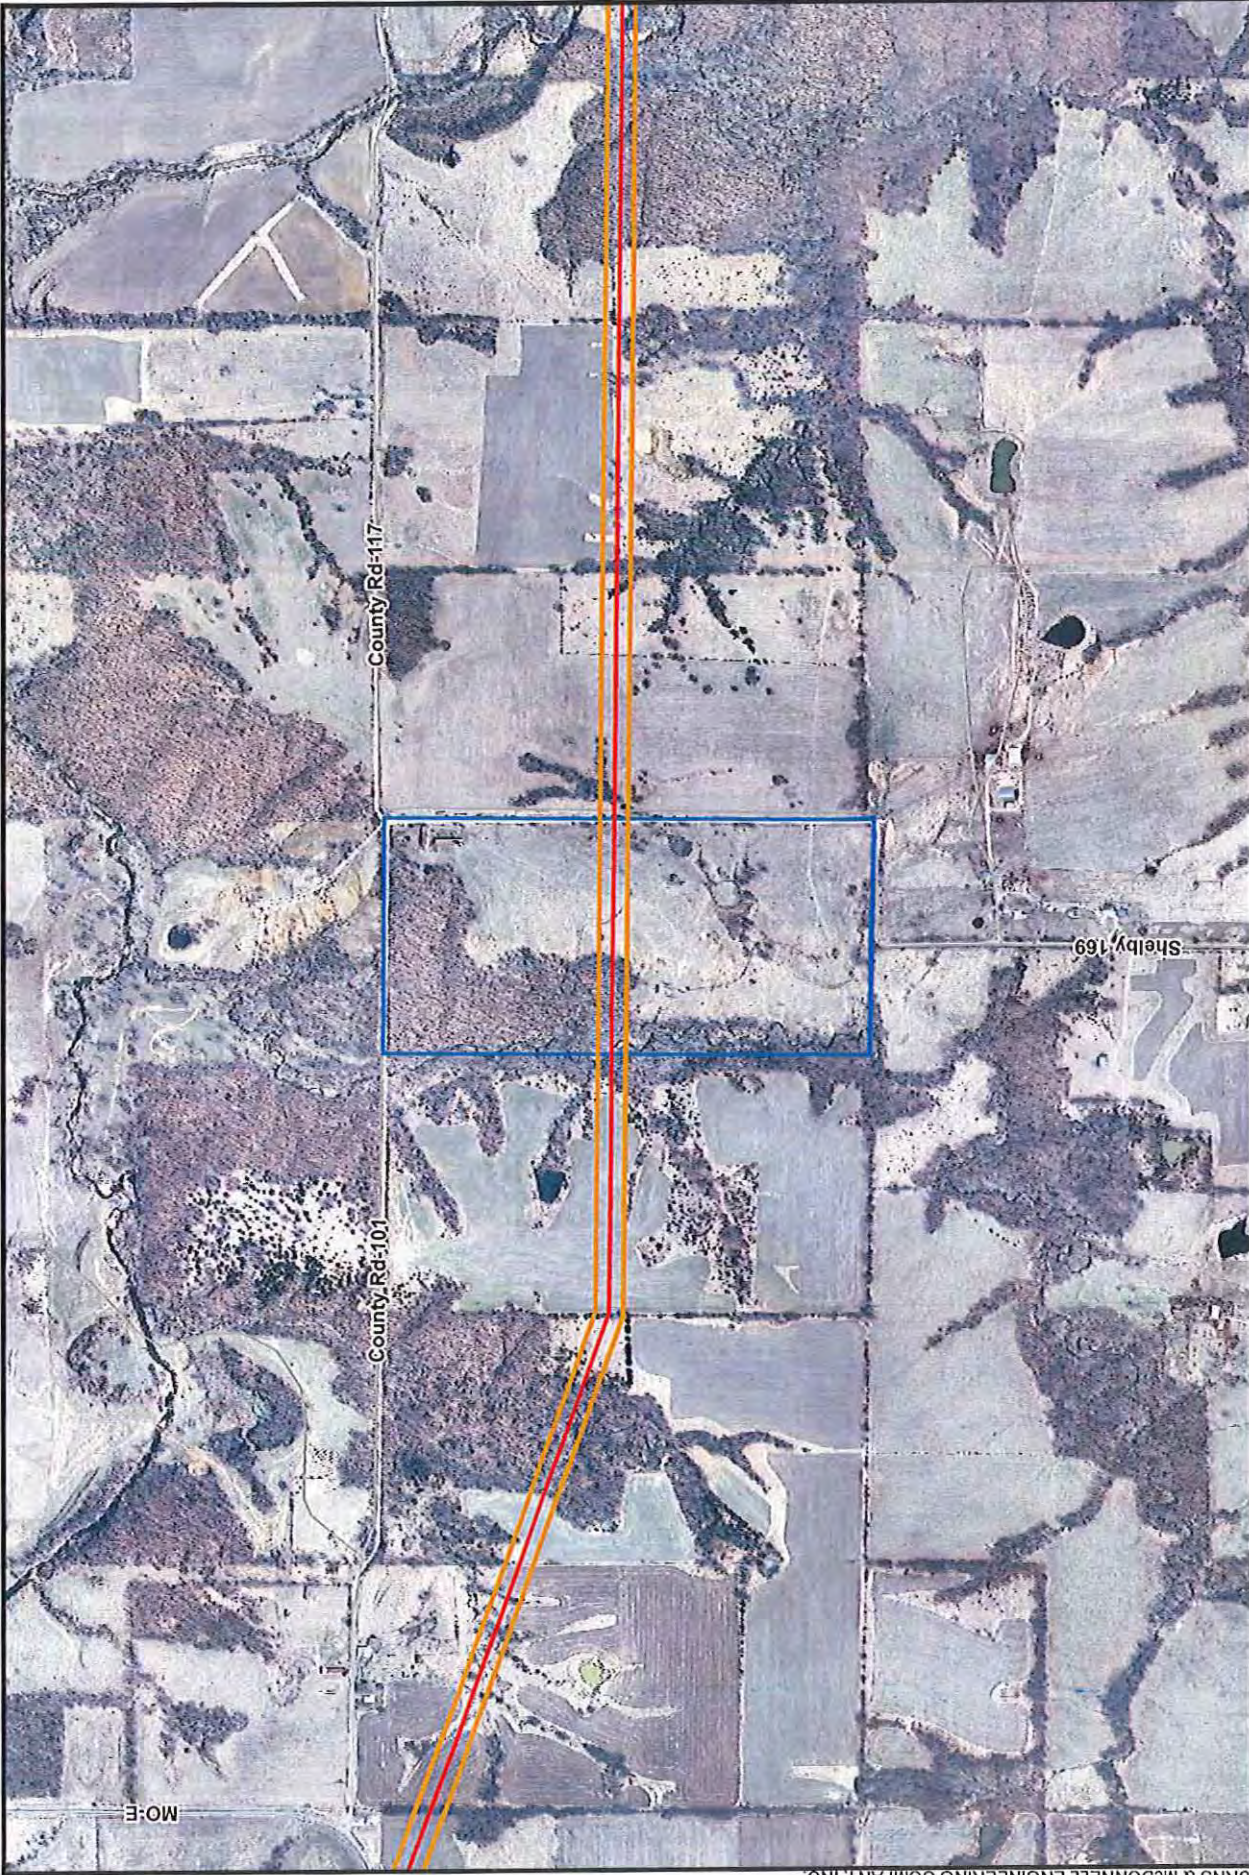

Ameren Transmission
 Mark Twain Transmission Project
 Parcel ID: 021-02-06-13-000-00-07.00
 Owner: HAWKINS R BOONE & MARJORIE



Legend:


- Current Proposed Centerline (Red line)
- Road (Grey line)
- Parcel Boundary (Blue outline)
- Proposed ROW (Orange outline)

Scale in Feet

1,000 0 1,000

North

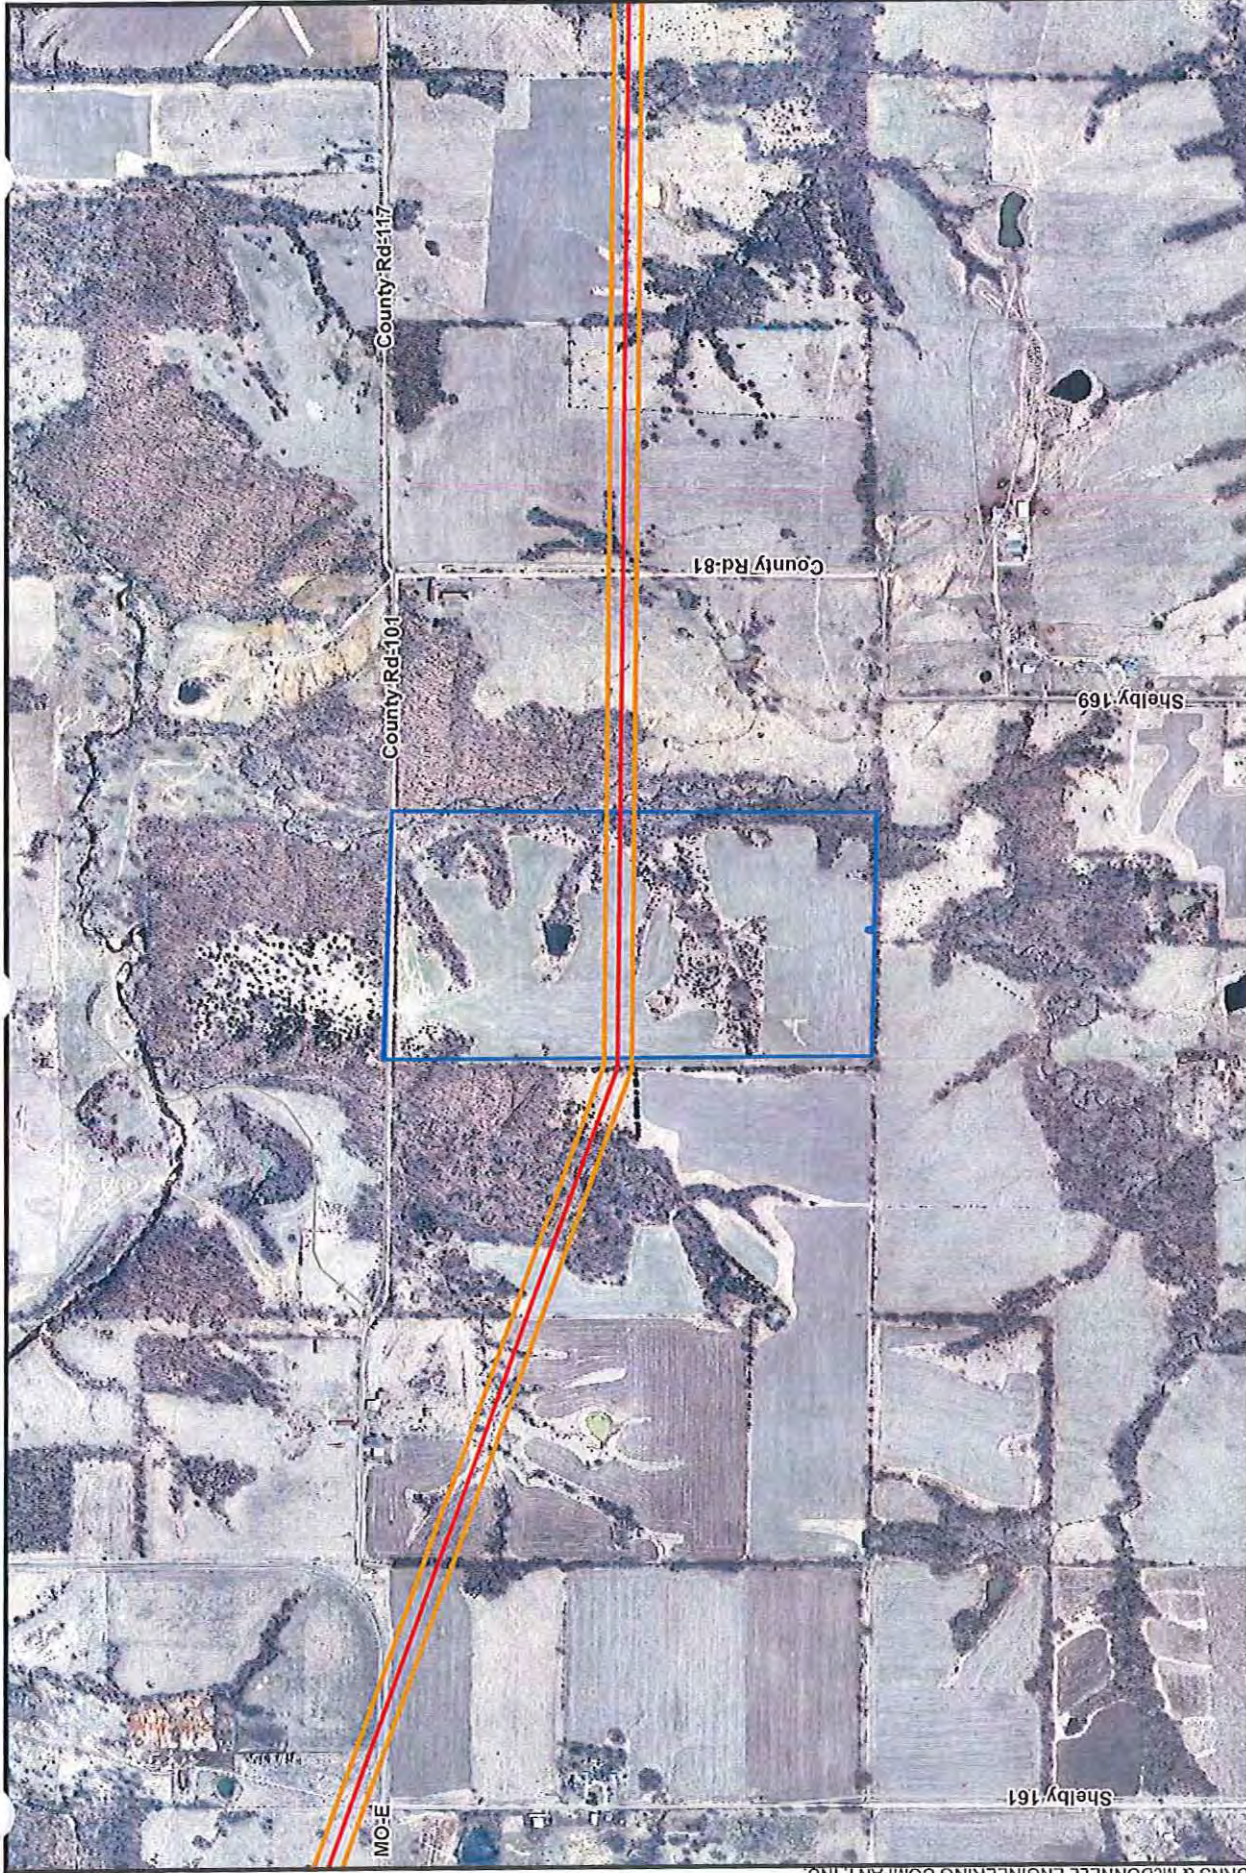

Source: Esri; Ameren; Burns & McDonnell Engineering.




Ameren Transmission
 Mark Twain Transmission Project
 Parcel ID: 021-02-06-13-000-00-06.00
 Owner: HERMEL TODD & SHAUNA



— Current Proposed Centerline
— Road
 Parcel Boundary
 Proposed ROW

 NORTH
 Scale in Feet
 1,000 0 1,000

\\esprv\data\projects\ameren\77183_Mark_Twain\GIS\MapDataFiles\ArcDoc\Landowner_Crossings\LandownersAlongProposedRoute_20151110.mxd
COPYRIGHT © 2010 BURNS & MCDONNELL ENGINEERING COMPANY, INC.

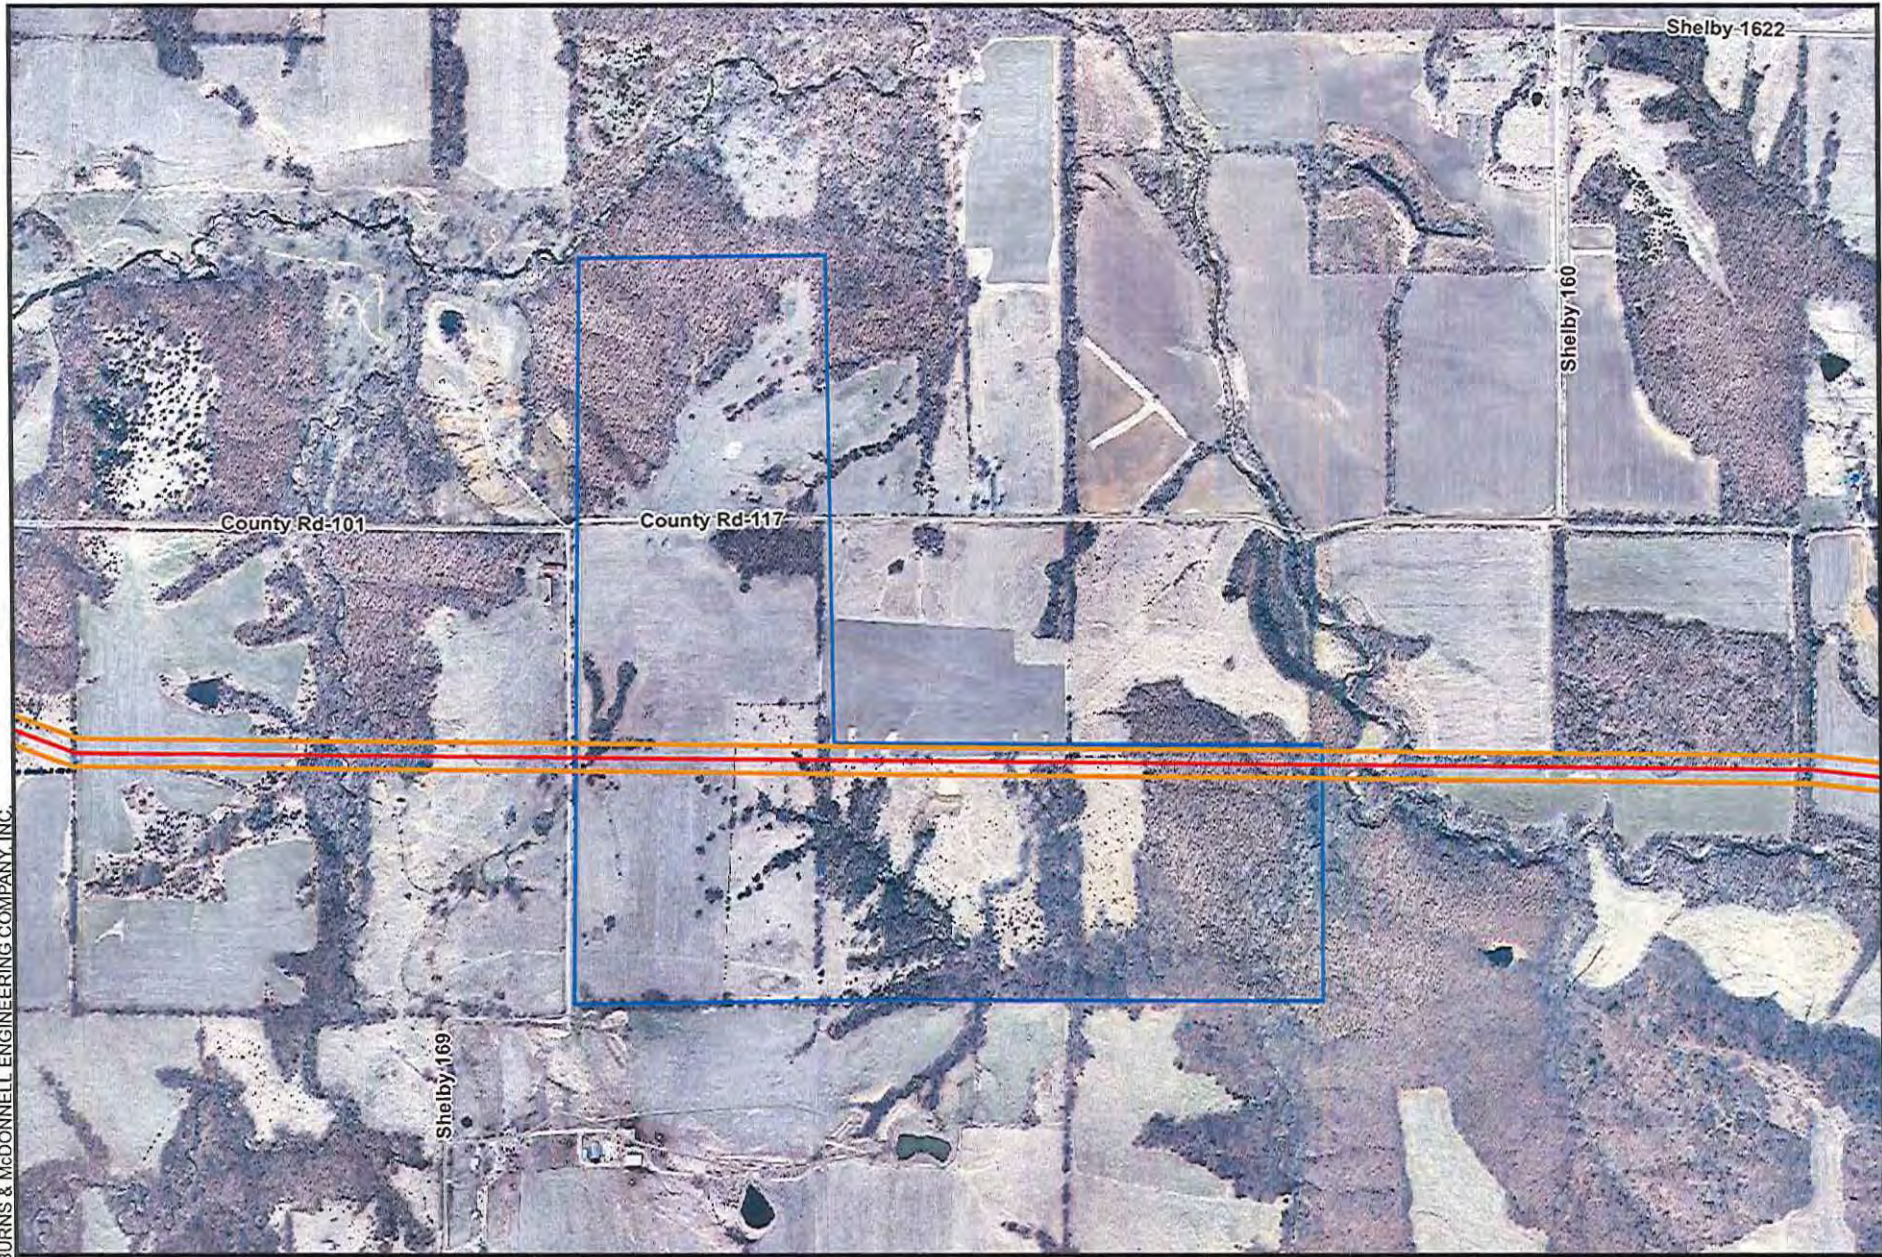

1,000 0 1,000



Scale in Feet


— Current Proposed Centerline
— Road

▭ Parcel Boundary
▭ Proposed ROW



Ameren Transmission
Mark Twain Transmission Project
Parcel ID: 021-01-04-18-000-00-03.00
Owner: HAWKINS R BOONE & MARJORIE

\\esr\proj\proj\ameren\77183_Mark_Twain\GISDataFiles\wcdocell\andowner_Crossings\LandownersAlongProposedRoute_20151110.mxd
COPYRIGHT © 2010 BURNS & McDONNELL ENGINEERING COMPANY, INC.

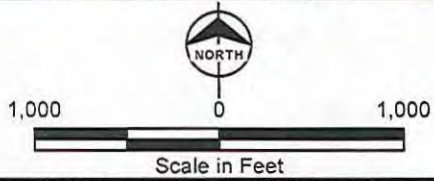


- Current Proposed Centerline
- Road
- ▭ Parcel Boundary
- ▭ Proposed ROW



Ameren Transmission
Mark Twain Transmission Project
Parcel ID: 021-02-06-13-000-00-05.00
Owner: SPRING KENNETH P & JOYCE TRUSTEES

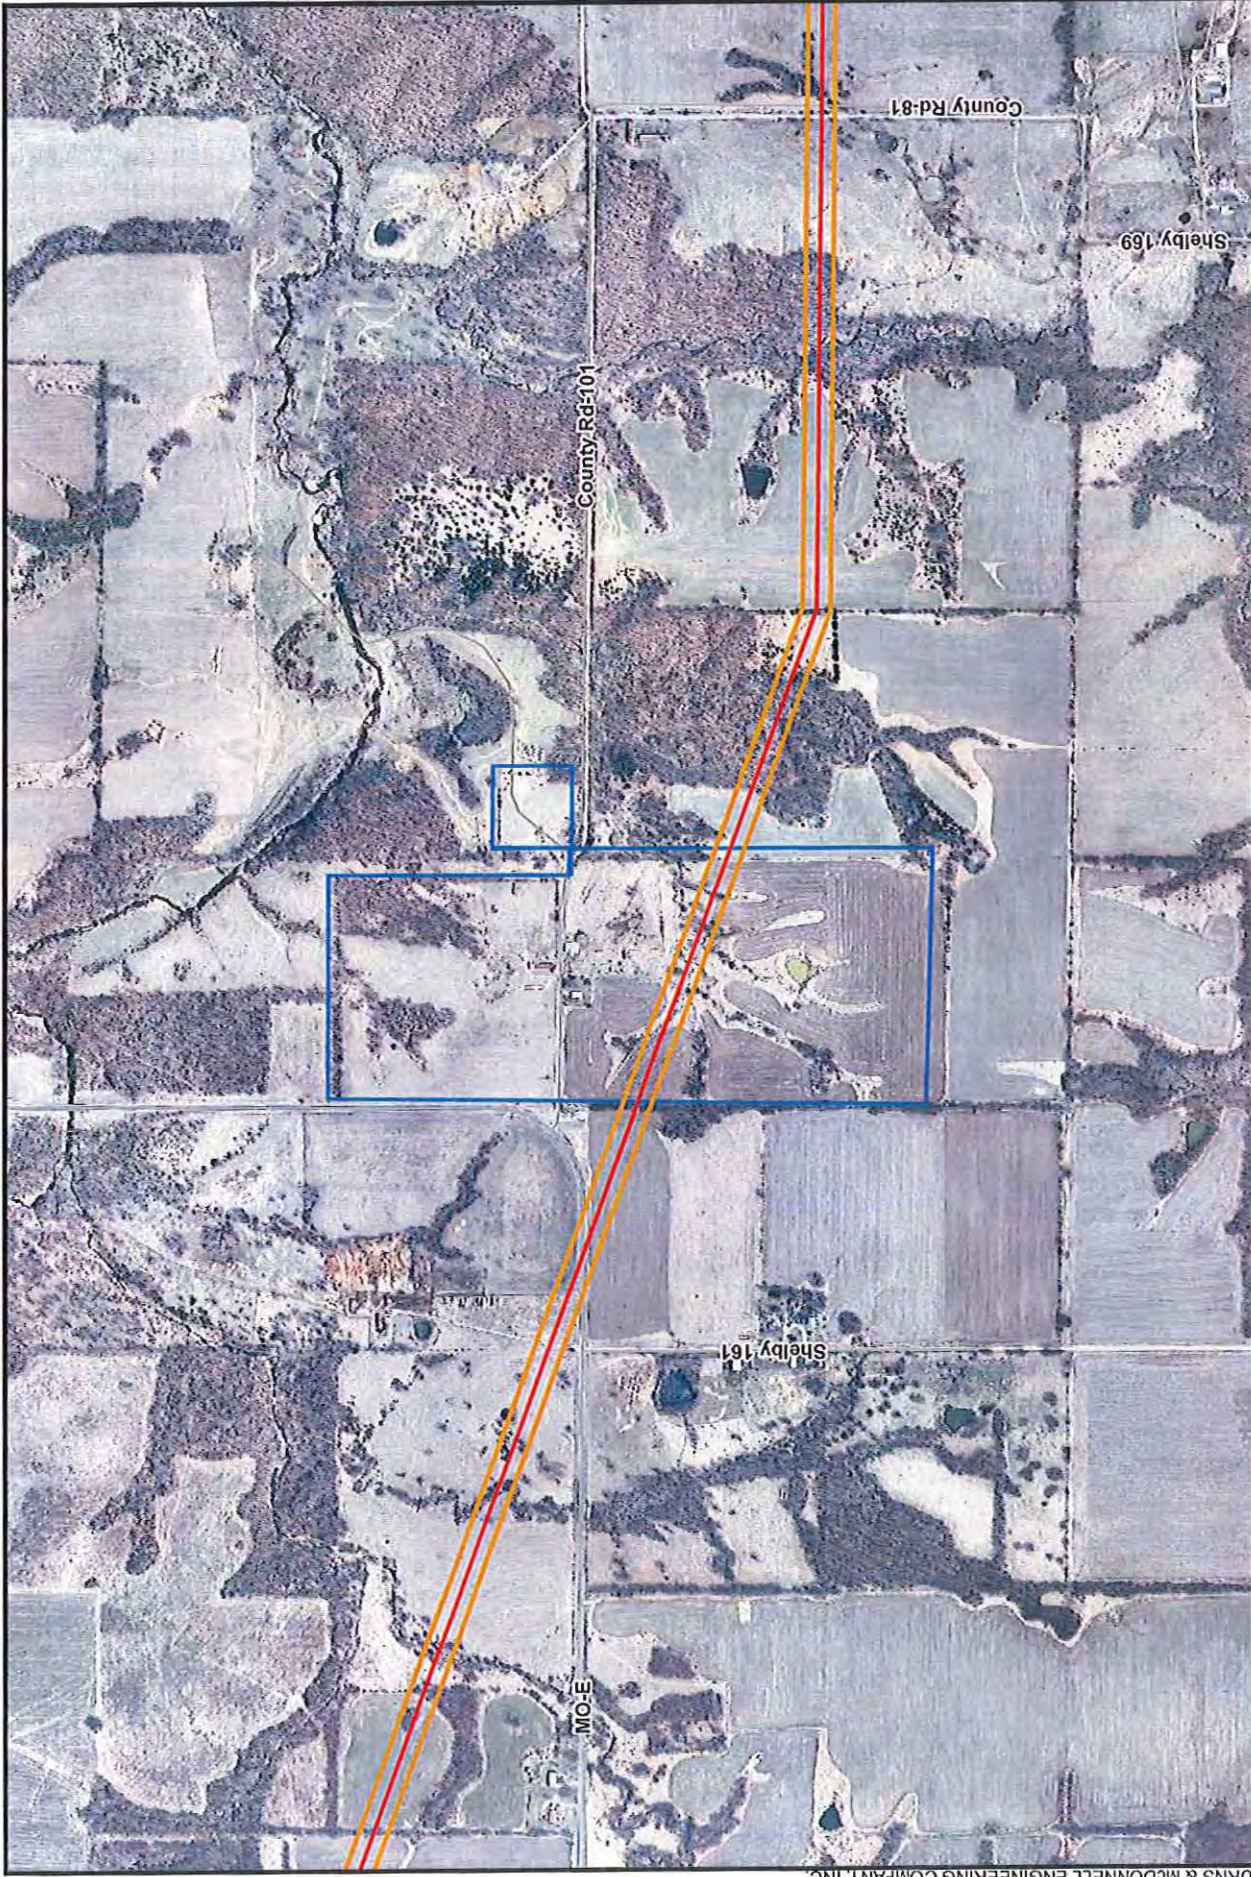

Source: MSDIS; Esri; Ameren; Burns & McDonnell Engineering.



Ameren Transmission
 Mark Twain Transmission Project
 Parcel ID: 021-02-06-13-000-00-04.00
 Owner: BUNCH STEVEN K & PATTI L REV TRUST



 Current Proposed Centerline
 Road
 Parcel Boundary
 Proposed ROW

 NORTH
 Scale in Feet
 0 1,000