



 






Ameren Transmission
 Mark Twain Transmission Project
 Parcel ID: 14-06.0-00-00
 024.003.00.000
 Owner: PERRY, GERALD J & BETTY
 L FAM TR ETAL

 

-  Current Proposed Centerline
-  Existing Transmission Lines
-  Road
-  Parcel Boundary
-  Proposed ROW

 NORTH
 Scale in Feet
 1,000 0 1,000


Source: MSDIS; Esri; Ameren; Burns & McDonnell Engineering.




Ameren Transmission
 Mark Twain Transmission Project
 Parcel ID: 14-06.0-00-00
 023.001.00.000
 Owner: YODER ANDREW JORDAN
 & REBEKAH MAREN



— Current Proposed Centerline
— Road
 Parcel Boundary
 Proposed ROW



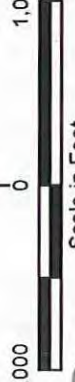






 Scale in Feet
 SOU: D/S; Esri; Ameren; Burns & McDonnell Engineering;



Ameren Transmission
 Mark Twain Transmission Project
 Parcel ID: 14-06.0-14-00
 014.012.00.000
 Owner: MAUCK DONNA J
 REVOCABLE TRUST



-  Current Proposed Centerline
-  Parcel Boundary
-  Proposed ROW
-  Road

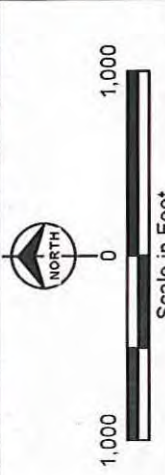



Source: MSDIS; Esri; Ameren; Burns & McDonnell Engineering.



Ameren Transmission
 Mark Twain Transmission Project
 Parcel ID: 14-06.0-14-00
 014.011.00.000
 Owner: GAINES WALDO G TRUST &
 EDRA J



 Current Proposed Centerline
 Road
 Parcel Boundary
 Proposed ROW

 NORTH
 Scale in Feet
 1,000 0 1,000



Ameren Transmission
 Mark Twain Transmission Project
 Parcel ID: 14-05.0-00-00
 015.004.00.000
 Owner: SCHILD ROBIN TRENT




Legend:

- Current Proposed Centerline (Red line)
- Road (Grey line)
- Parcel Boundary (Blue outline)
- Proposed ROW (Orange outline)

Scale in Feet



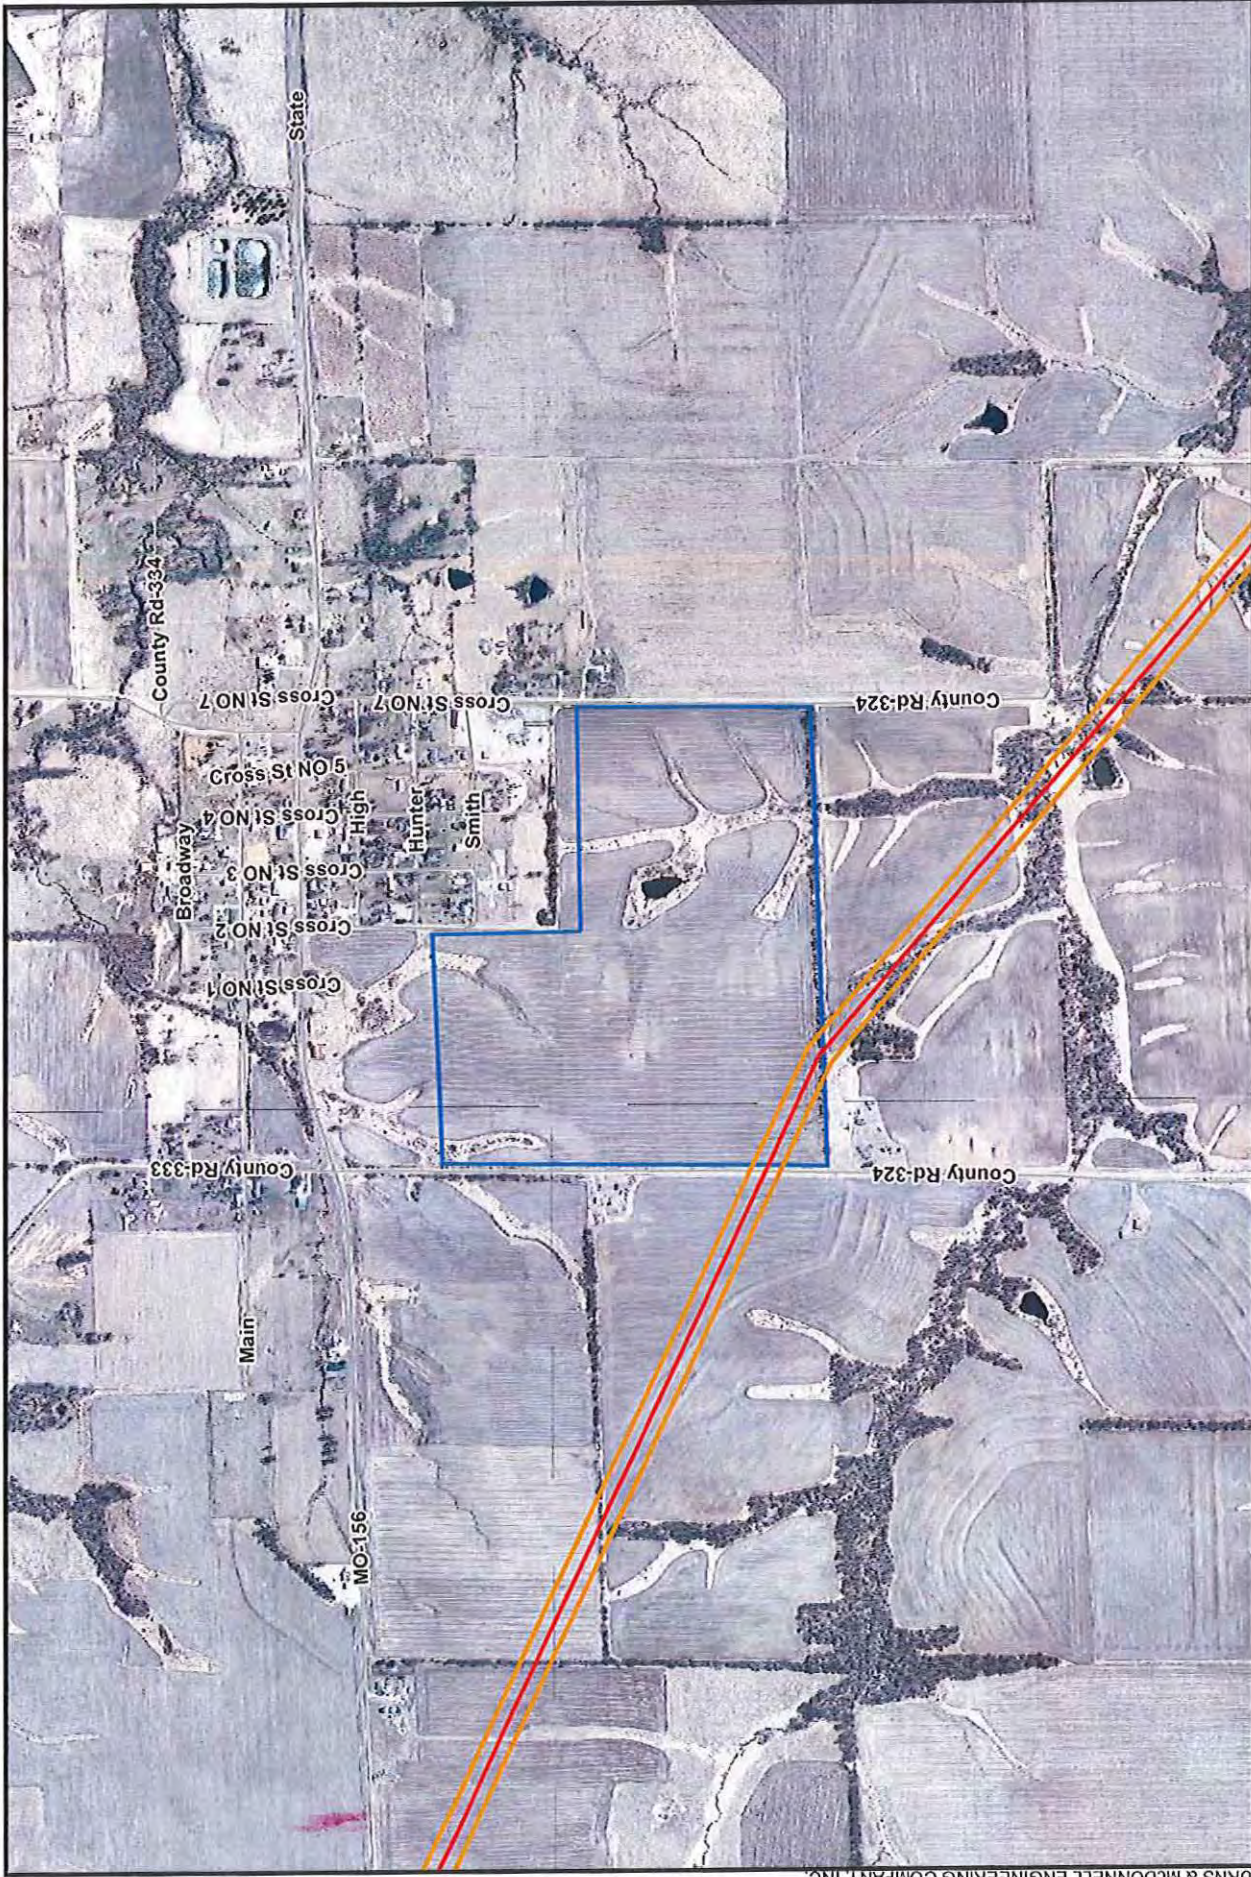

1,000 0 1,000


North



Ameren Transmission
 Mark Twain Transmission Project
 Parcel ID: 14-06.0-14-02
 006.001.02.000
 Owner: MAUCK DONNA J
 REVOCABLE TRUST



-  Current Proposed Centerline
-  Road
-  Parcel Boundary
-  Proposed ROW

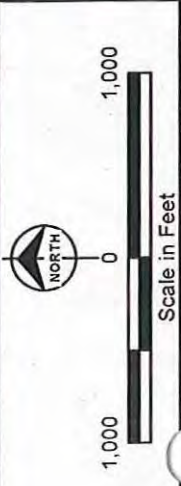


Source: Esri; Ameren; Burns & McDonnell Engineering, Inc.




Ameren Transmission
 Mark Twain Transmission Project
 Parcel ID: 14-05.0-00-00
 015.002.00.000
 Owner: NAGEL ELAINE IRR FAMILY TRUST




— Current Proposed Centerline
— Road
 Parcel Boundary
 Proposed ROW





 Scale in Feet

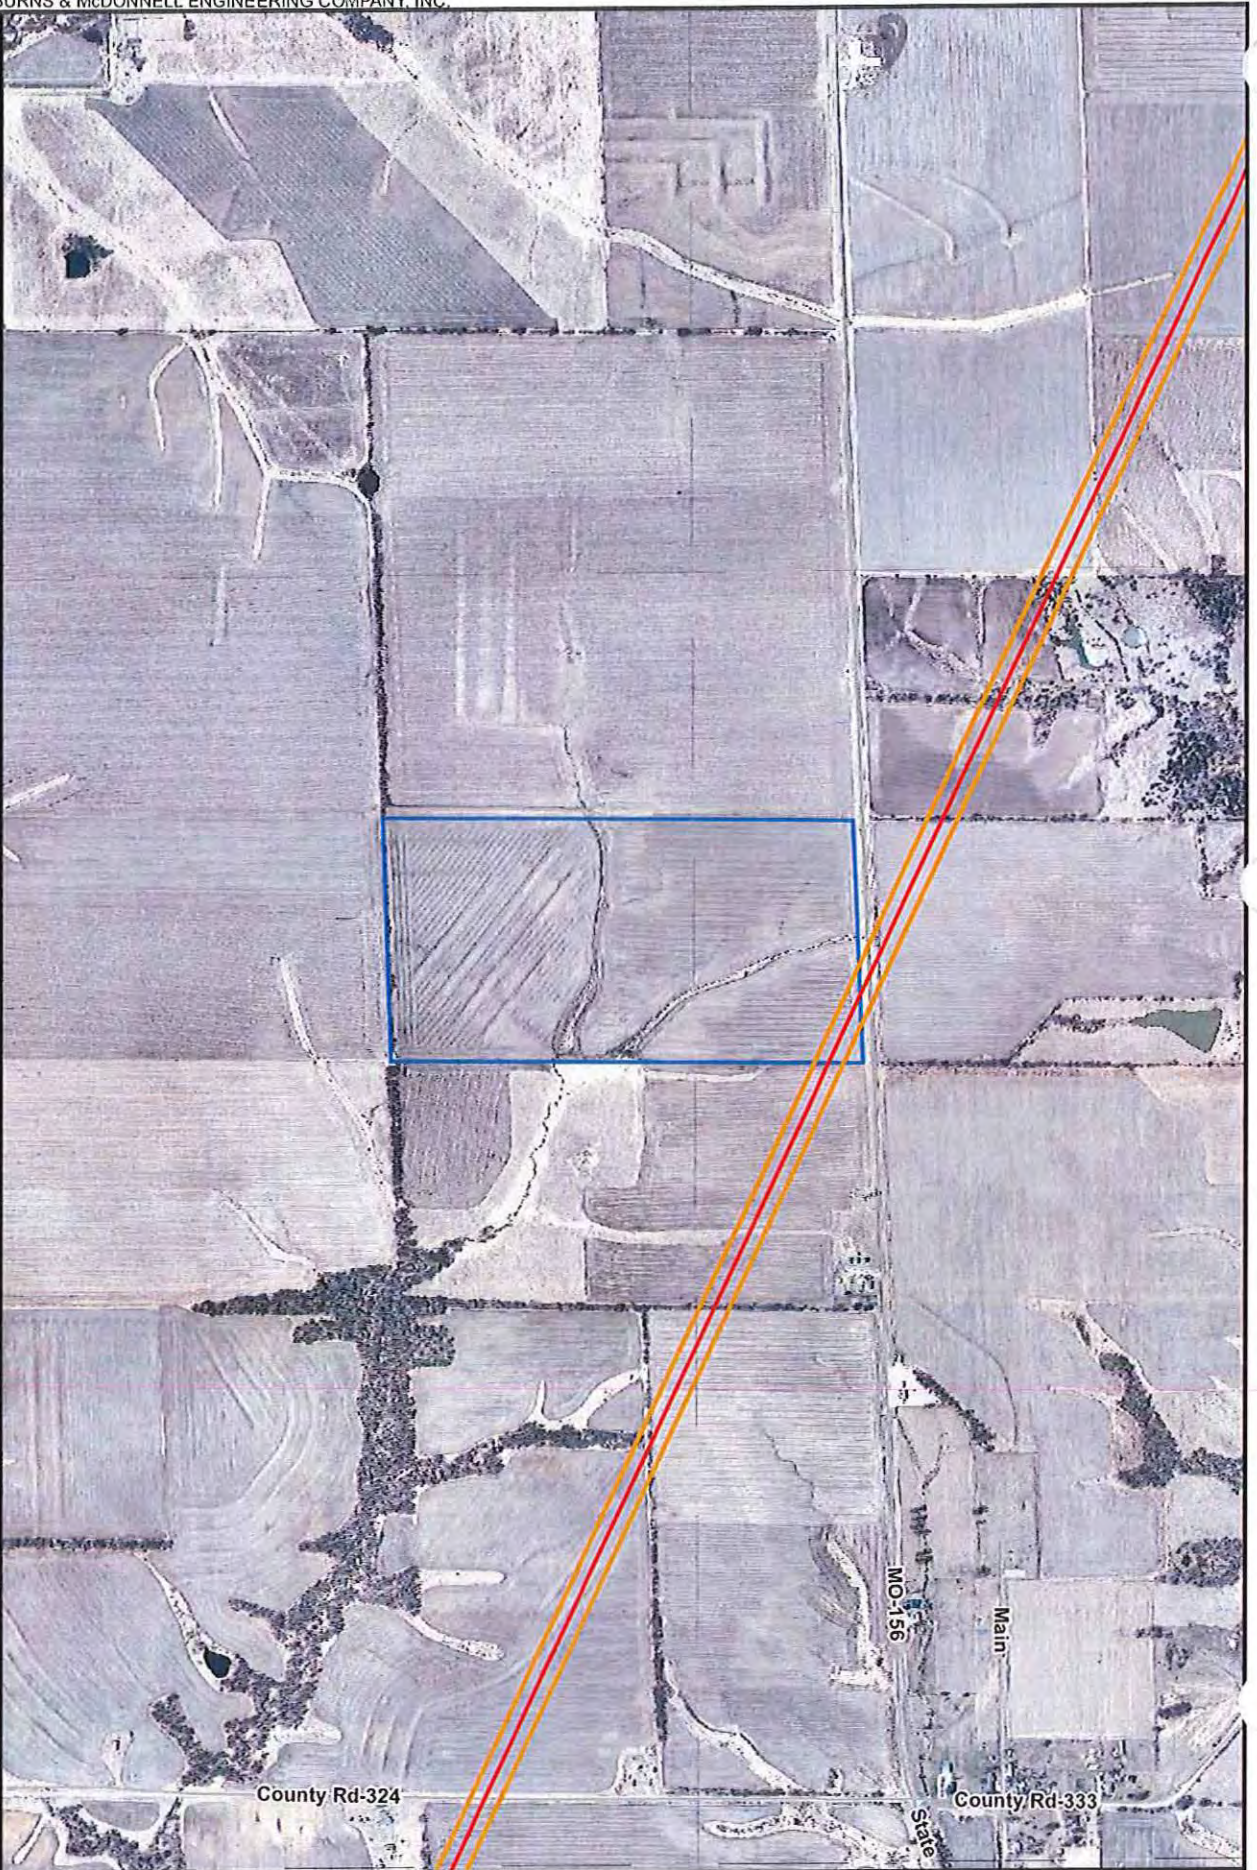

1,000
0
1,000

Scale in Feet

— Current Proposed Centerline

— Road

▭ Parcel Boundary


▭ Proposed ROW



Ameren Transmission
Mark Twain Transmission Project
Parcel ID: 14-05-0-00-00
015 002 02 000
Owner: NOVINGER MARK D

Source: MSDIS; Esri; Ameren; Burns & McDonnell Engineering.

\\psrvr\Data\Projects\Ameren\77183_Mark_Twain\GIS\DataFiles\ArcDoc\AllLandowner_Crossings\LandownersAlongProposedRoute_20151110.mxd
COPYRIGHT © 2010 BURNS & MCDONNELL ENGINEERING COMPANY, INC.

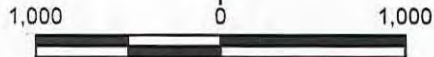

Scale in Feet

— Current Proposed Centerline
— Road

▭ Parcel Boundary
▭ Proposed ROW





Ameren Transmission
Mark Twain Transmission Project
Parcel ID: 14-02.0-00-00
009.006.00.000
Owner: MURRAY MATT & LORI L



Ameren Transmission
 Mark Twain Transmission Project
 Parcel ID: 14-02.0-00-00
 009,005.00.000
 Owner: CASKEY HAROLD L &
 DORENDA K ETAL



 Current Proposed Centerline
 Road
 Parcel Boundary
 Proposed ROW

 NORTH
 Scale in Feet
 1,000 0 1,000



Ameren Transmission
 Mark Twain Transmission Project
 Parcel ID: 14-02.0-00-00
 009.004.00.000
 Owner: SMITH W JEFFREY ETAL



Parcel Boundary
 Proposed ROW

Current Proposed Centerline
 Existing Transmission Lines
 Road


Scale in Feet

1,000 0 1,000

NORTH

Source: Esri; Ameren; Burns & McDonnell Engineering.

\\espsrv\data\projects\Ameren\77183_Mark_Twain\GISDataFiles\ArcDocs\Landowners_Crossings\LandownersAlongProposedRoute_20151110.mxd
COPYRIGHT © 2010 BURNS & McDONNELL ENGINEERING COMPANY, INC.

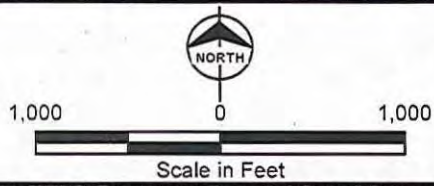

- Current Proposed Centerline
- Existing Transmission Lines
- Road
- ▭ Parcel Boundary
- ▭ Proposed ROW



Ameren Transmission
Mark Twain Transmission Project
Parcel ID: 14-02.0-00-00
009.003.00.000
Owner: NOVINGER MARK D

Source: MSDIS; Esri; Ameren; Burns & McDonnell Engineering.




Ameren Transmission
 Mark Twain Transmission Project
 Parcel ID: 14-03.0-00-00
 008.004.00.000
 Owner: SMITH JEFF & JANIE



-  Current Proposed Centerline
-  Existing Transmission Lines
-  Road
-  Parcel Boundary
-  Proposed ROW

Scale in Feet

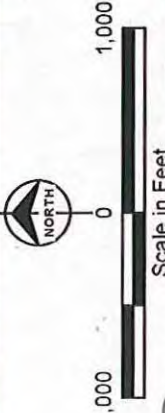



Source: Esri; Ameren; Burns & McDonnell Engineering.



Ameren Transmission
 Mark Twain Transmission Project
 Parcel ID: 14-02.0-00-00
 010.001.00.000
 Owner: PRIMM LARRY E & BERNA BETH



 Current Proposed Centerline
 Road
 Parcel Boundary
 Proposed ROW

 NORTH
 Scale in Feet
 1,000 0 1,000




Ameren Transmission
 Mark Twain Transmission Project
 Parcel ID: 14-03.0-00-00
 008.001.00.000
 Owner: HUMPHREY LARRY TRUST
 ETAL





-  Current Proposed Centerline
-  Existing Transmission Lines
-  Road
-  Parcel Boundary
-  Proposed ROW

NORTH



Scale in Feet

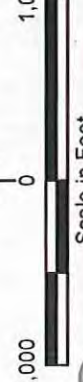


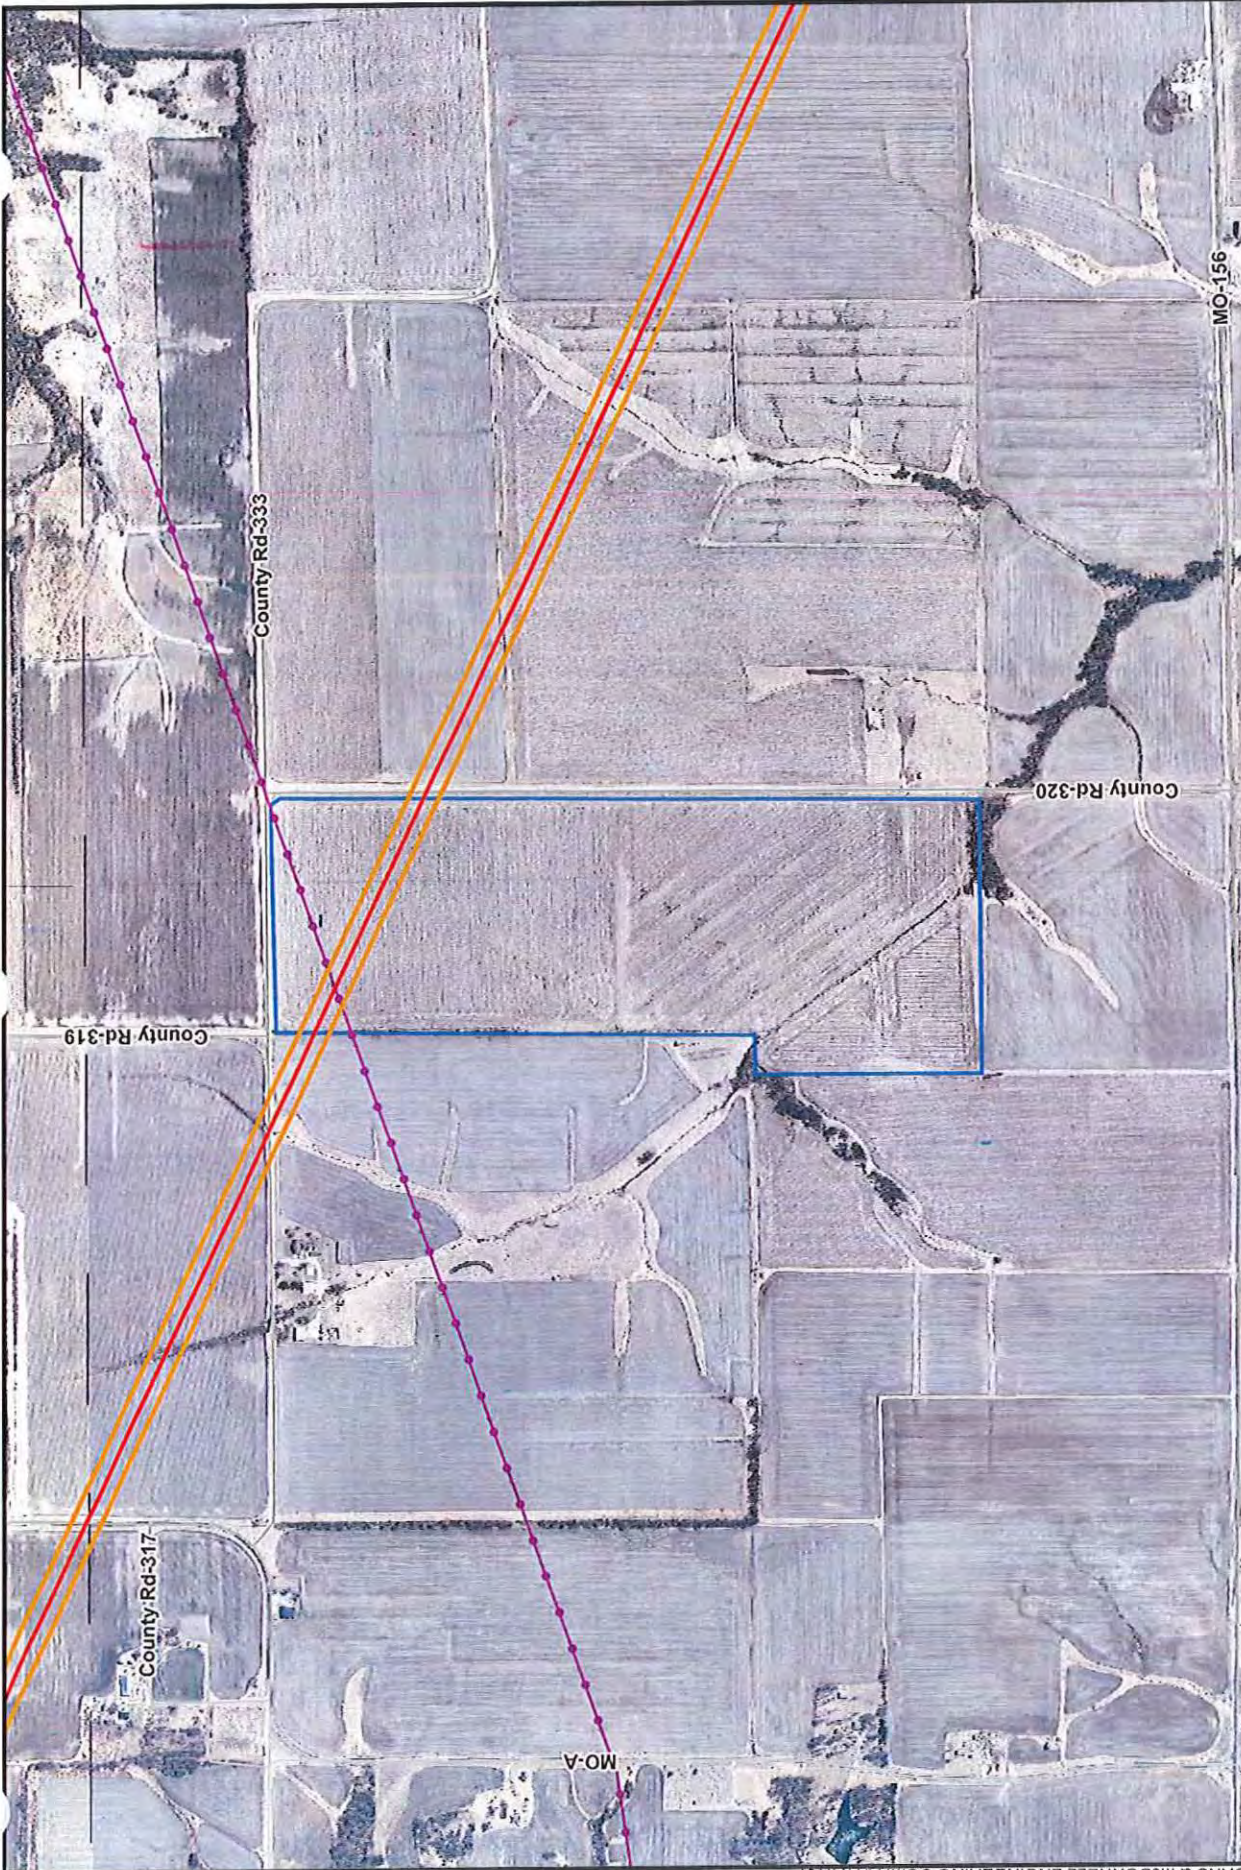


Ameren Transmission
 Mark Twain Transmission Project
 Parcel ID: 14-03.0-00-00
 008.002.00.000
 Owner: NOVINGER JAMES R



-  Current Proposed Centerline
-  Existing Transmission Lines
-  Parcel Boundary
-  Proposed ROW
-  Road

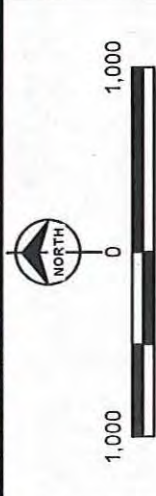



 


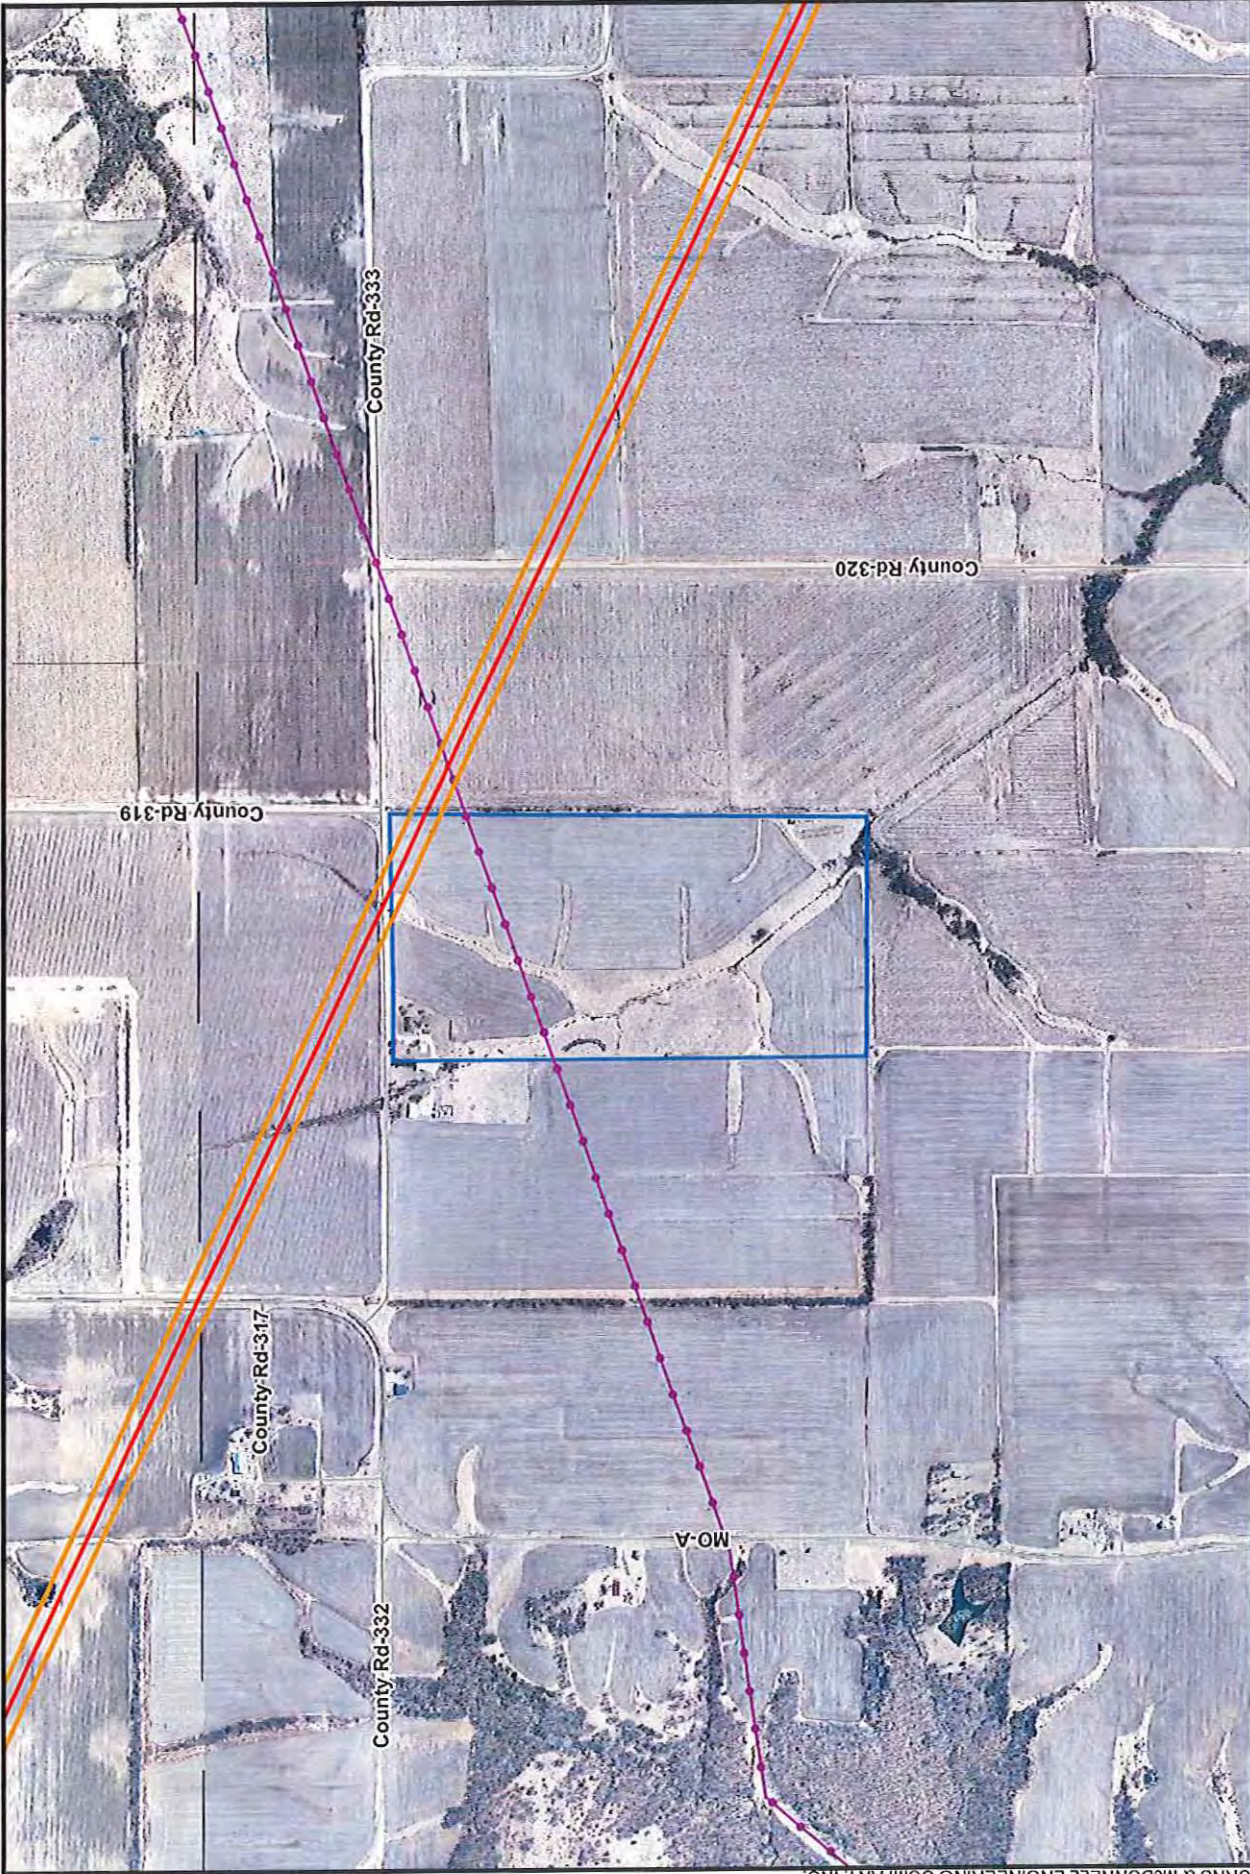
Source: MSDIS; Esri; Ameren; Burns & McDonnell Engineering.




Ameren Transmission
 Mark Twain Transmission Project
 Parcel ID: 14-03.0-00-00
 008.003.00.000
 Owner: SMITH JEFF & JANIE

 

-  Current Proposed Centerline
-  Existing Transmission Lines
-  Road
-  Parcel Boundary
-  Proposed ROW

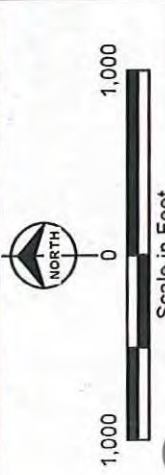

Source: Esri; Ameren; Burns & McDonnell Engineering.

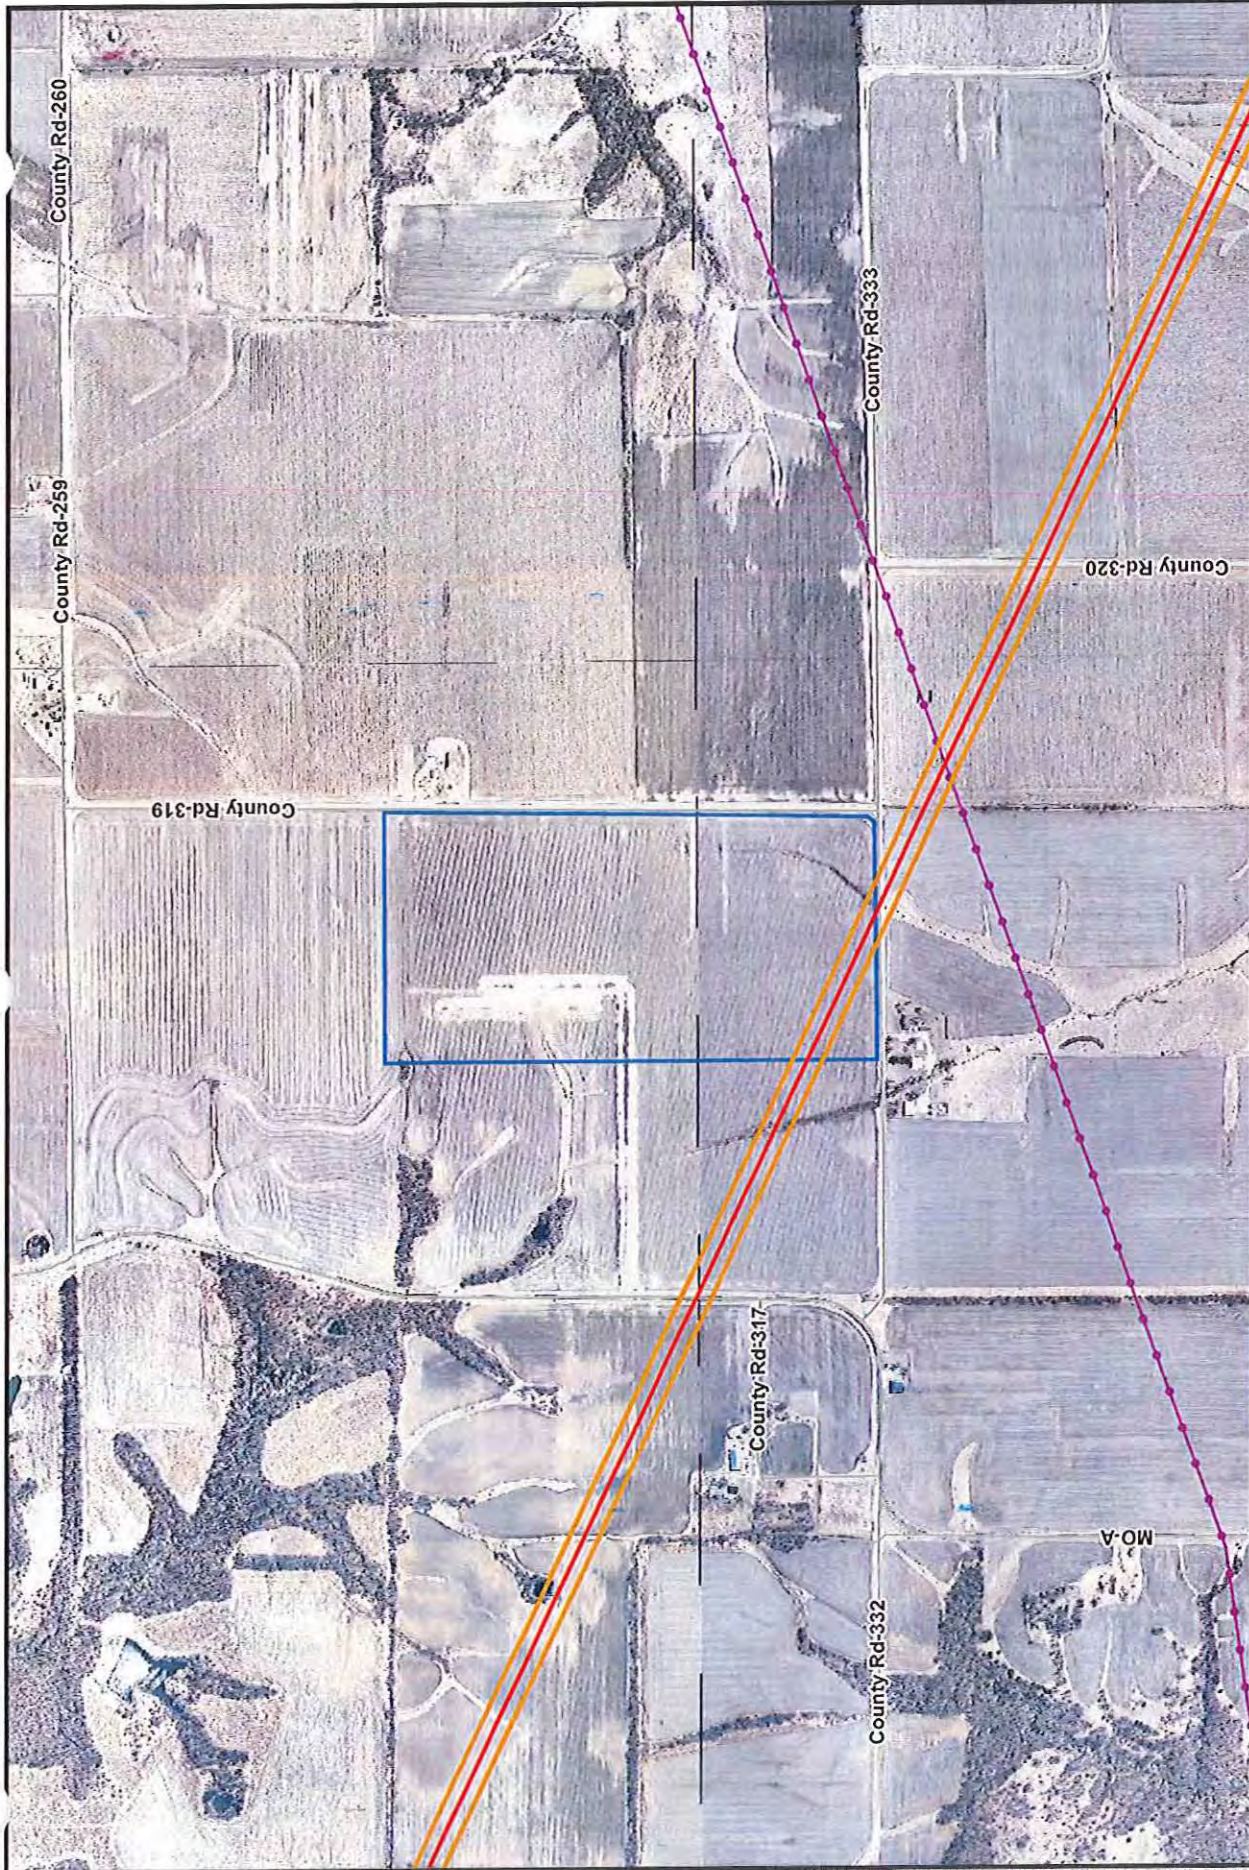


Ameren Transmission
 Mark Twain Transmission Project
 Parcel ID: 14-03.0-00-00
 005.004.00.000
 Owner: HEAD NEAL RICHARD




-  Current Proposed Centerline
-  Existing Transmission Lines
-  Road
-  Parcel Boundary
-  Proposed ROW

Scale in Feet

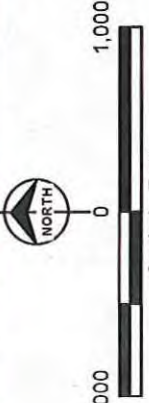

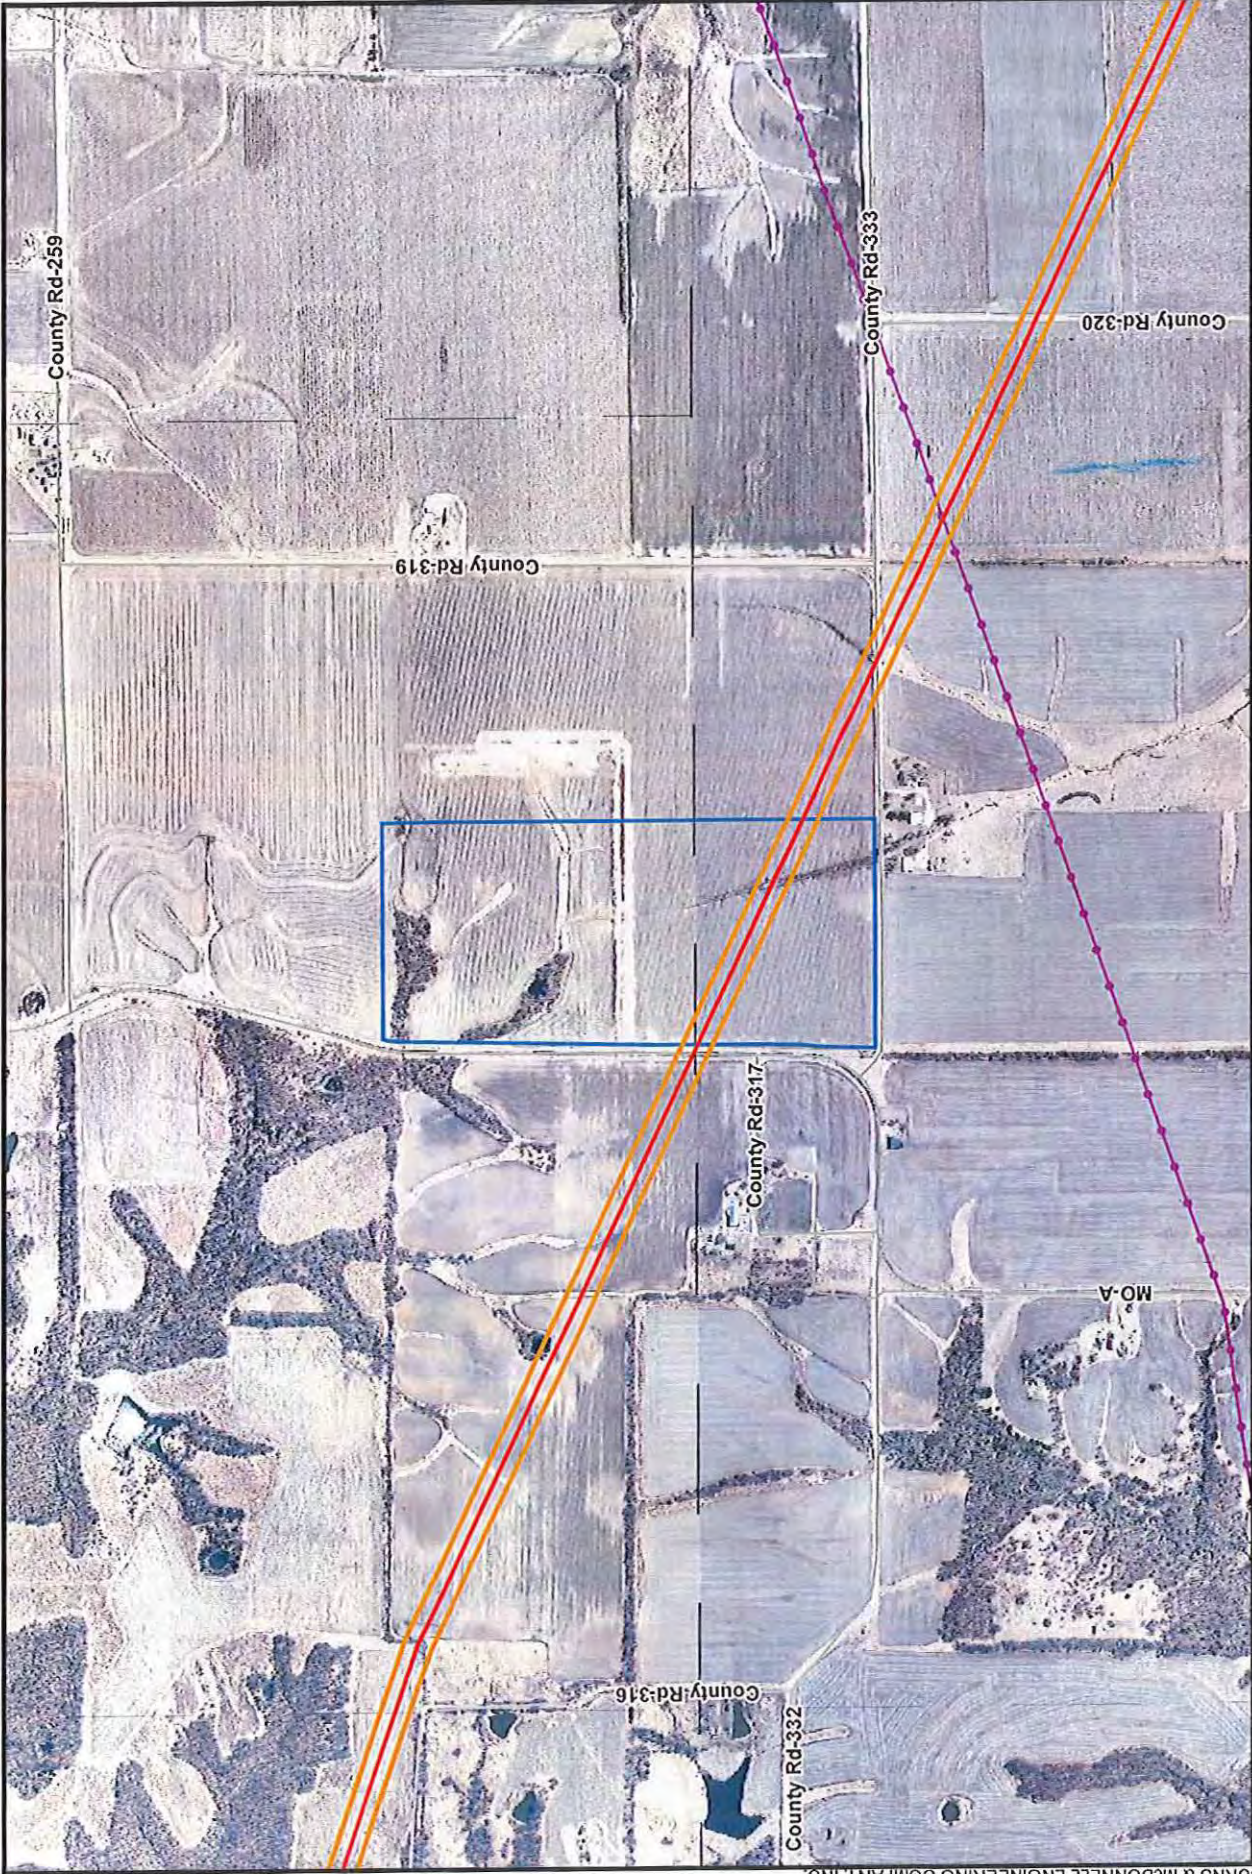

Source: MSDIS; Esri; Ameren; Burns & McDonnell Engineering.



Ameren Transmission
 Mark Twain Transmission Project
 Parcel ID: 14-03.0-00-00
 006.004.00.000
 Owner: HEAD NEAL RICHARD



 Parcel Boundary
 Proposed ROW
 Current Proposed Centerline
 Existing Transmission Lines
 Road

 NORTH
 Scale in Feet
 1,000 0 1,000







 Current Proposed Centerline
 Existing Transmission Lines
 Parcel Boundary
 Proposed ROW
 Road




Ameren Transmission
 Mark Twain Transmission Project
 Parcel ID: 13-01.0-00-00
 001.012.00.000
 Owner: HEAD GLENN

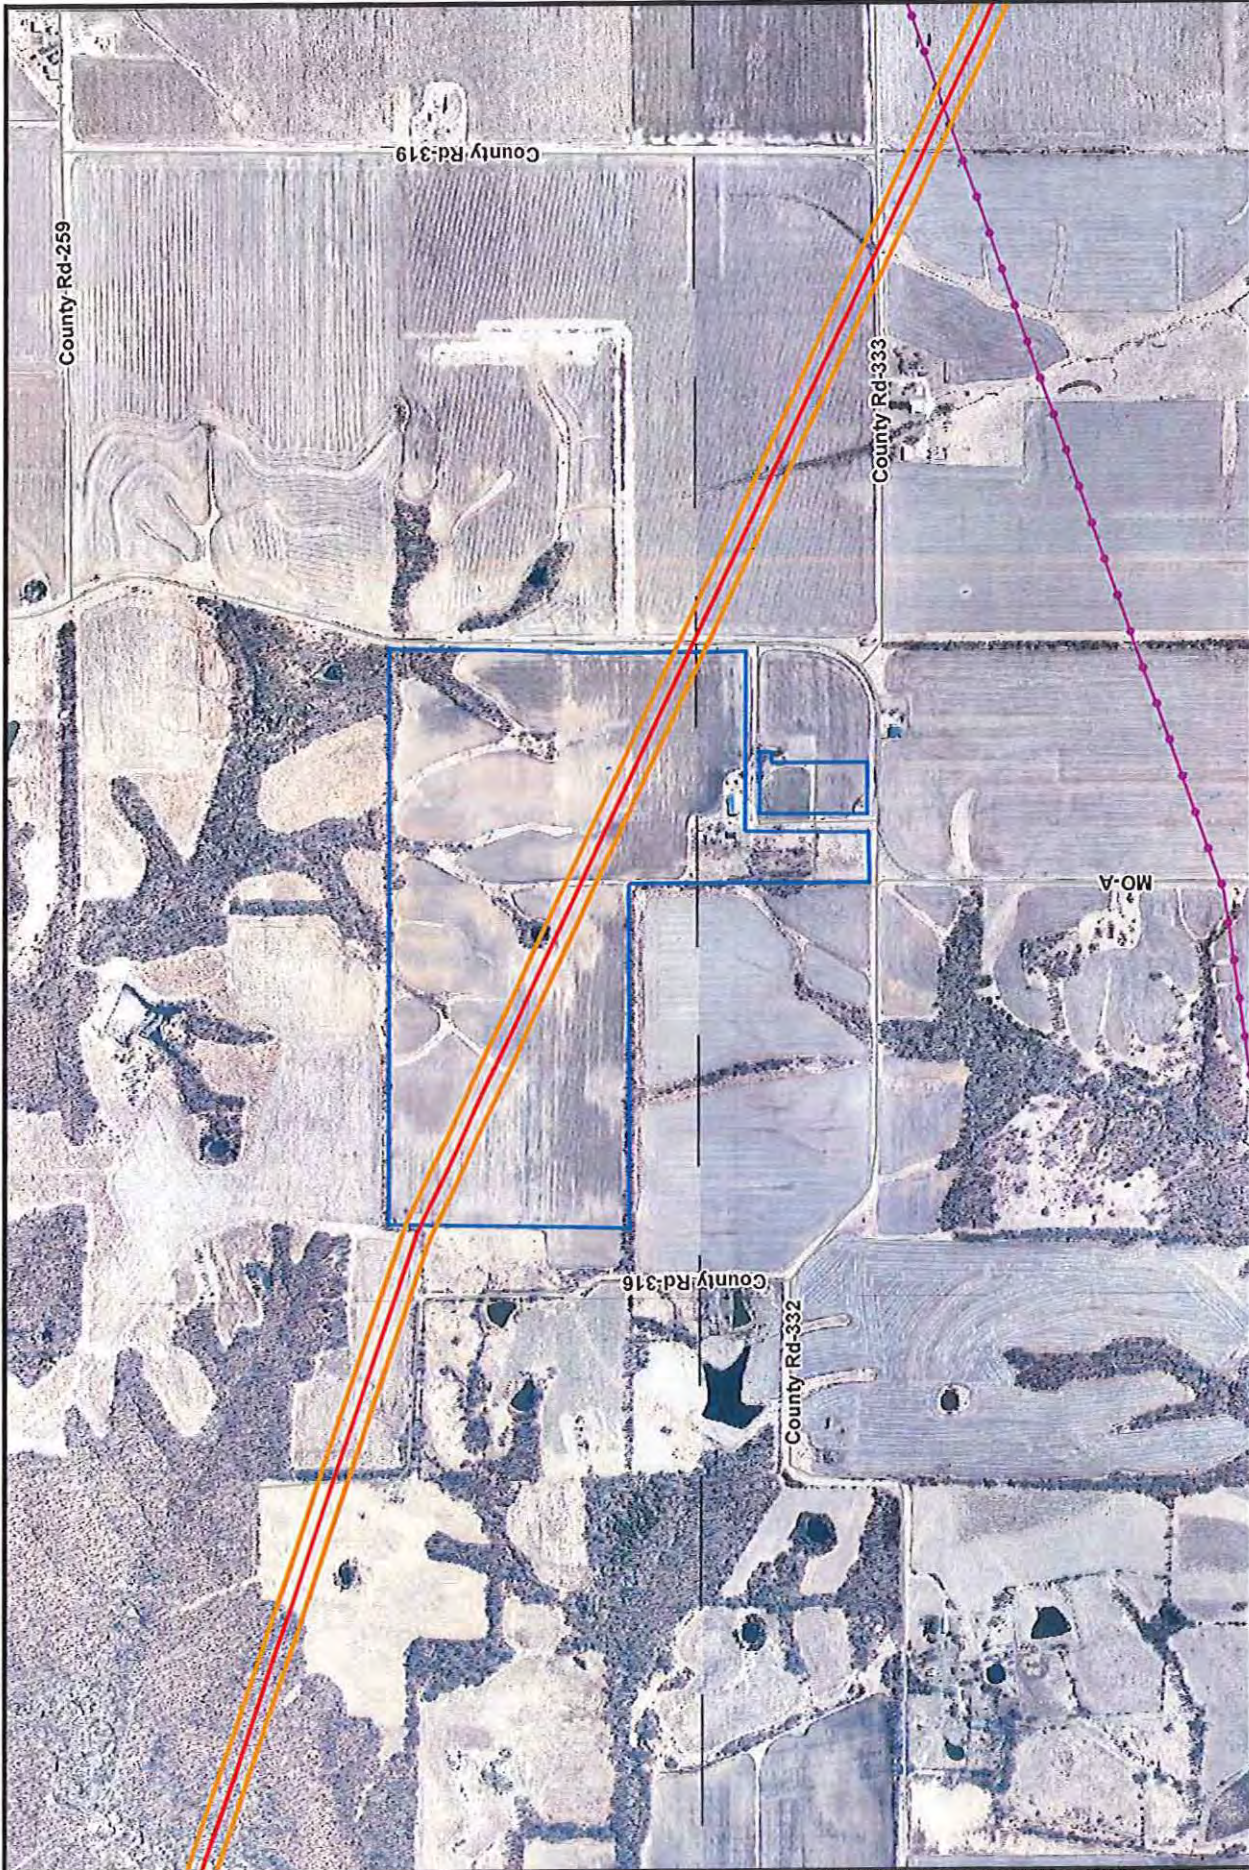



Ameren Transmission
 Mark Twain Transmission Project
 Parcel ID: 14-03.0-00-00
 006.003.00.000
 Owner: HEAD GLENN



-  Current Proposed Centerline
-  Existing Transmission Lines
-  Parcel Boundary
-  Proposed ROW
-  Road

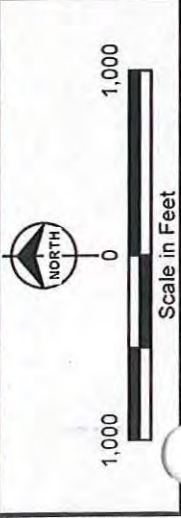

\\psrv\data\Projects\Ameren\77183_Mark_Twain\GIS\Datas\ArcDoc\st\Landowner_Crossings\LandownersAlongProposedRoute_20151110.mxd
COPYRIGHT © 2010 BURNS & McDONNELL ENGINEERING COMPANY, INC

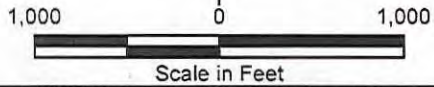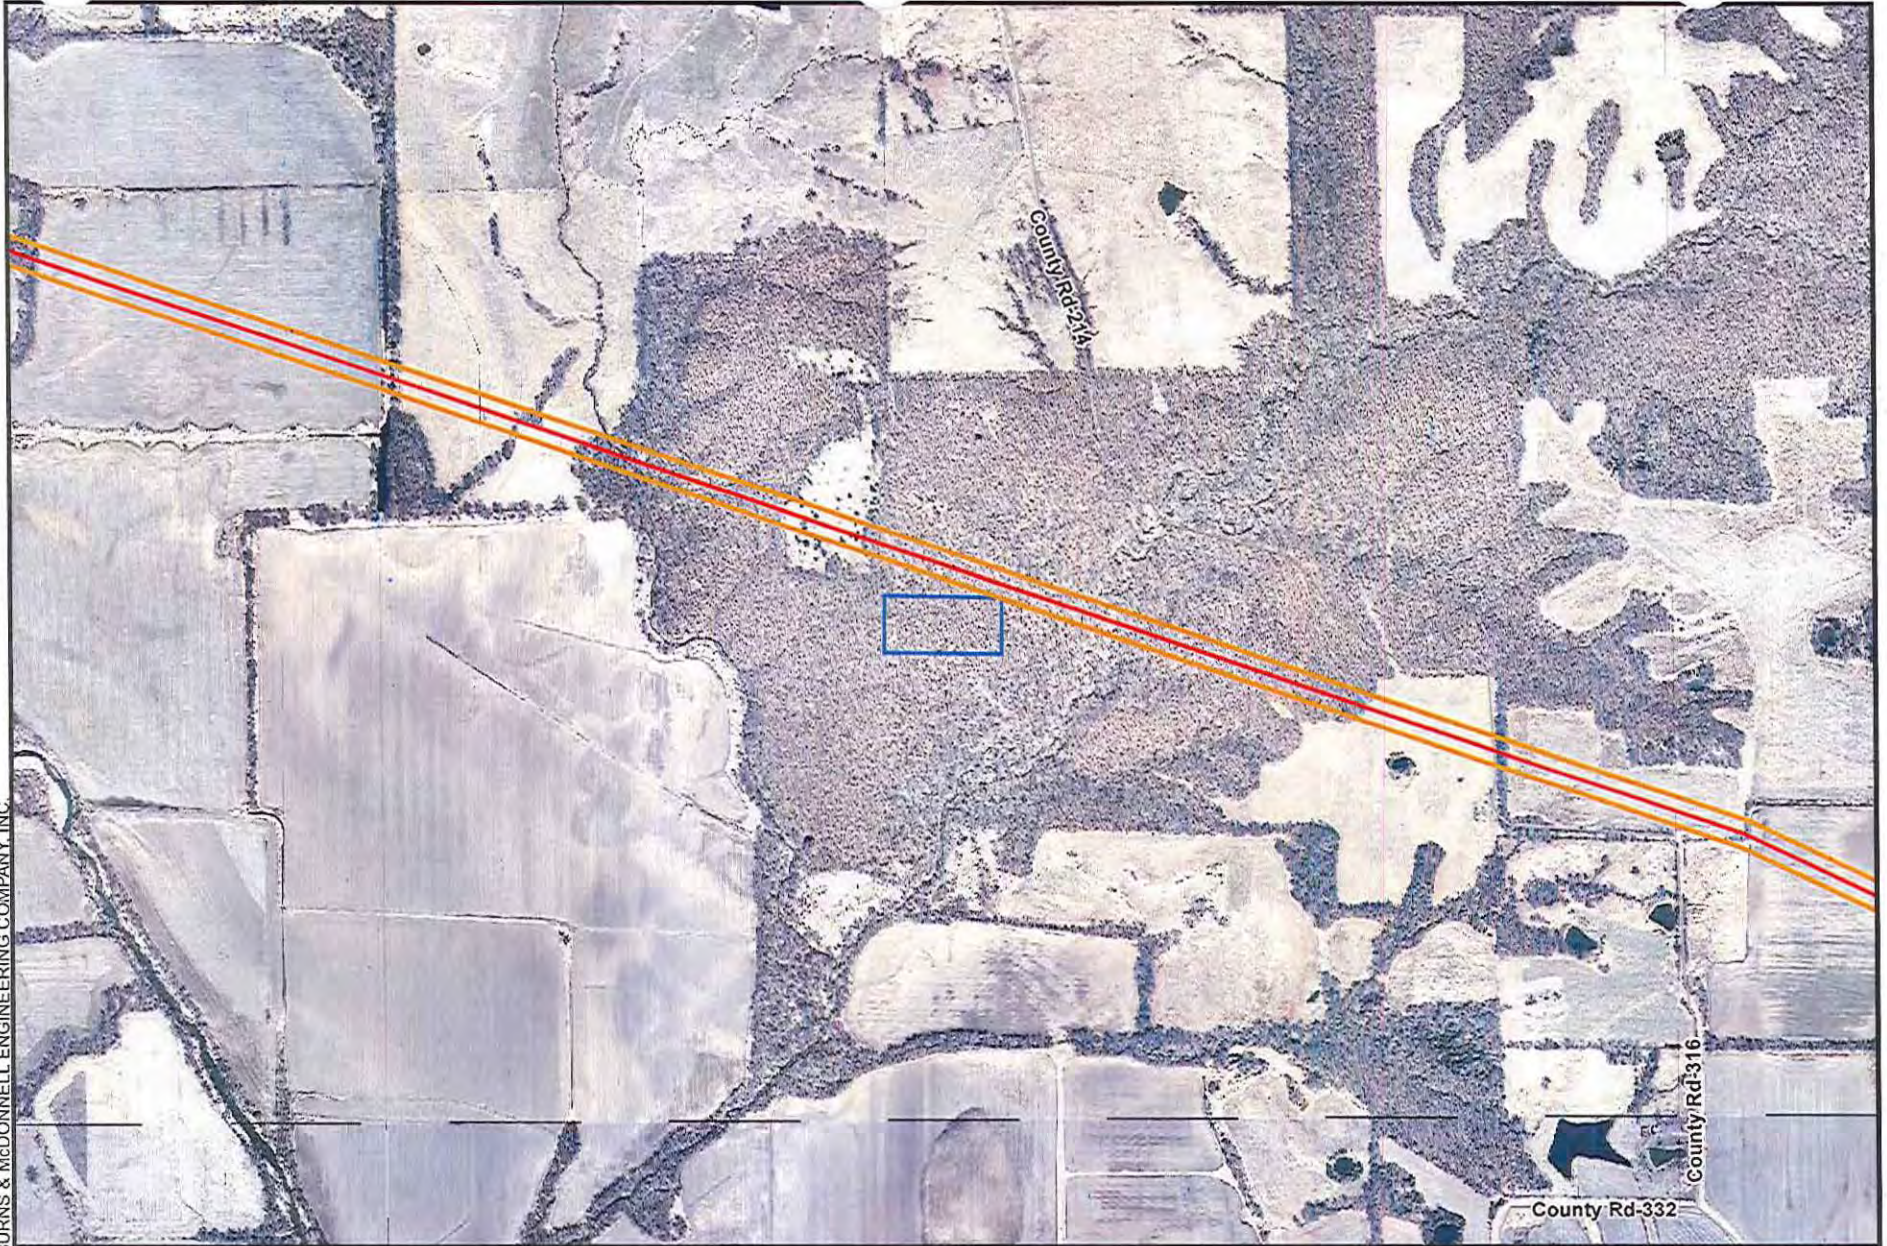


— Current Proposed Centerline
— Road

▭ Parcel Boundary
▭ Proposed ROW



Ameren Transmission
Mark Twain Transmission Project
Parcel ID: 13-01.0-00-00
001.007.00.000
Owner: EPPERSON ALAN R &
SUSAN L

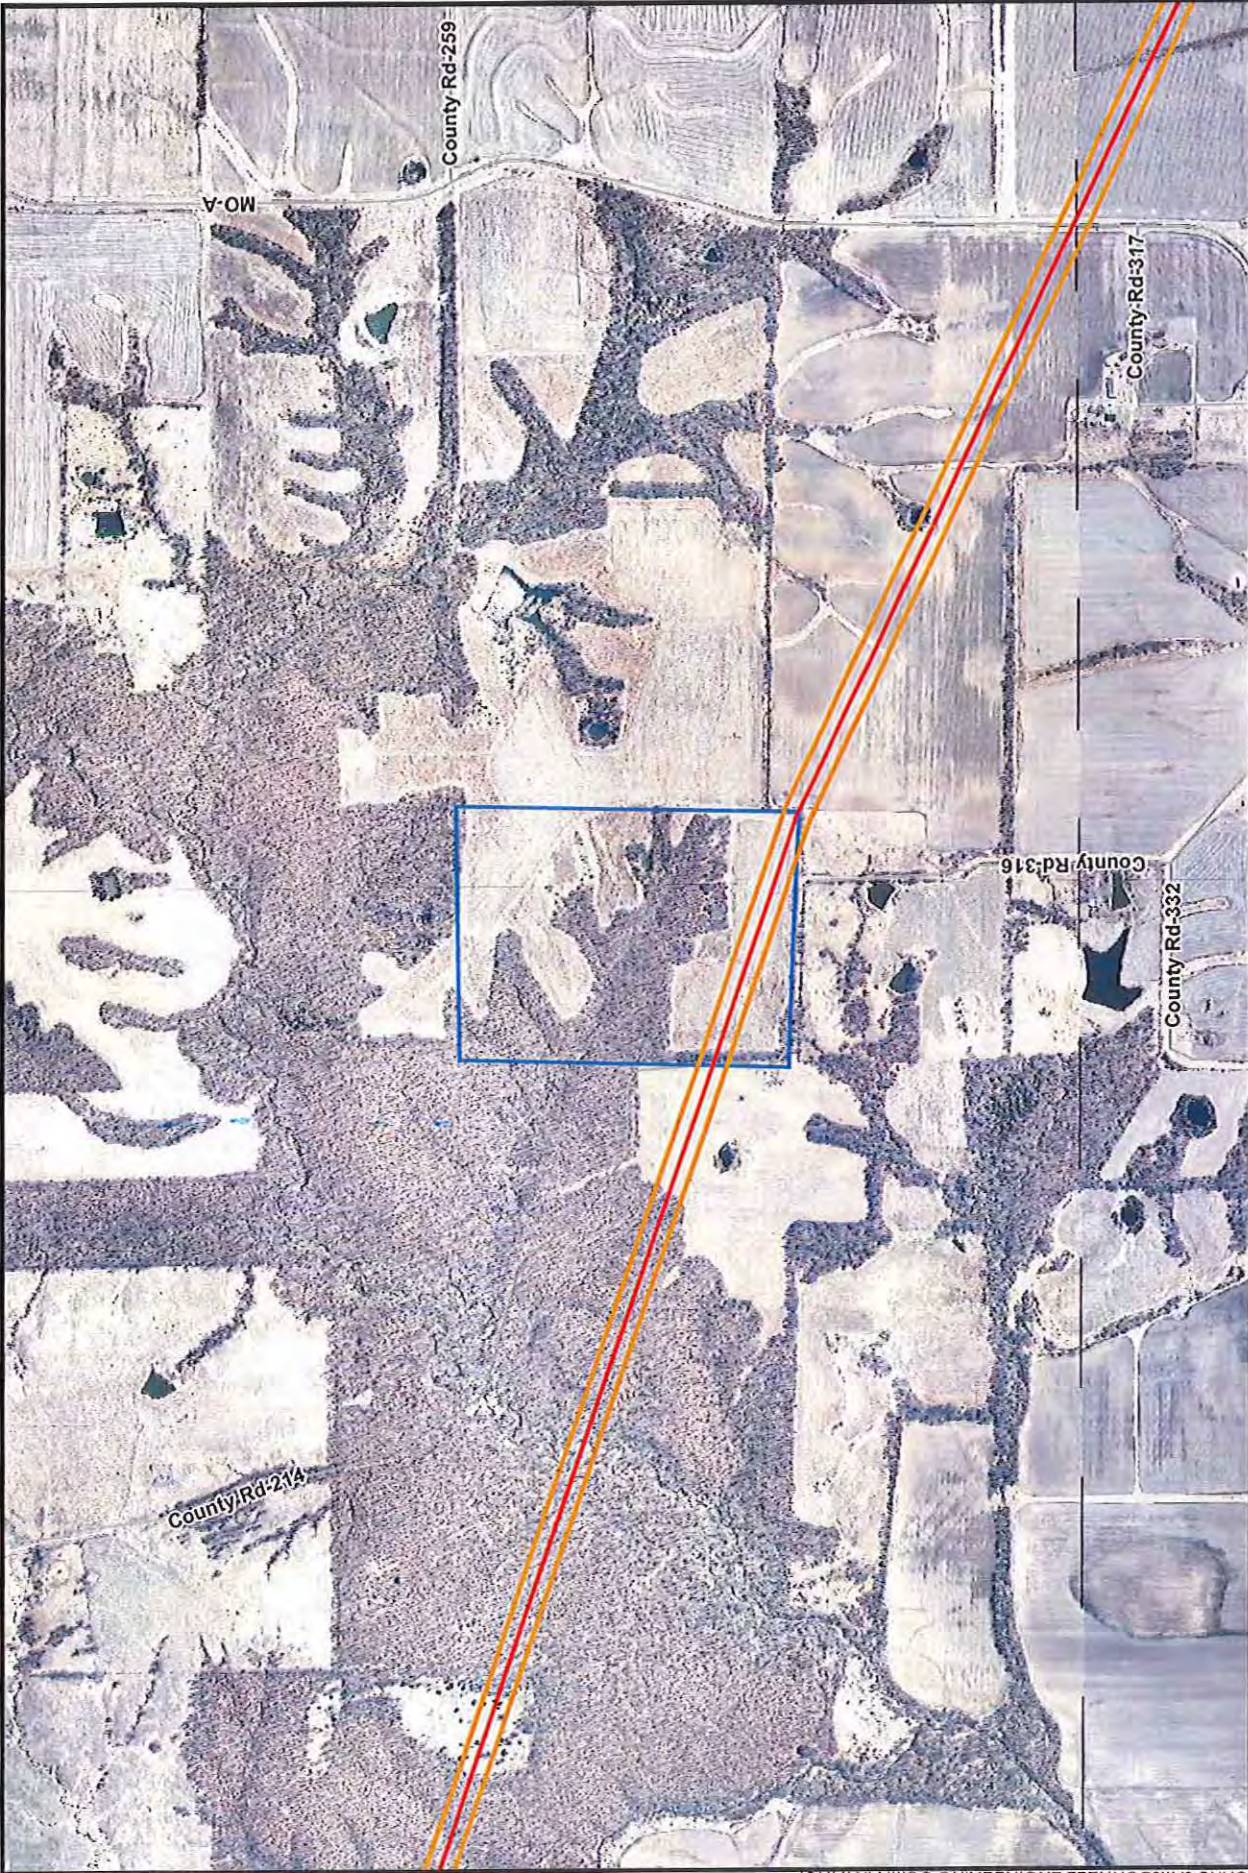

Source: MSDIS; Esri; Ameren; Burns & McDonnell Engineering.




Ameren Transmission
 Mark Twain Transmission Project
 Parcel ID: 13-01.0-00-00
 001.001.00.000
 Owner: THOMAS JOSEPH &
 VERONICA TR ETAL



 Current Proposed Centerline
 Road
 Parcel Boundary
 Proposed ROW

 NORTH
 Scale in Feet
 3D/IS; Esri; Ameren; Burns & McDonnell Engineering.

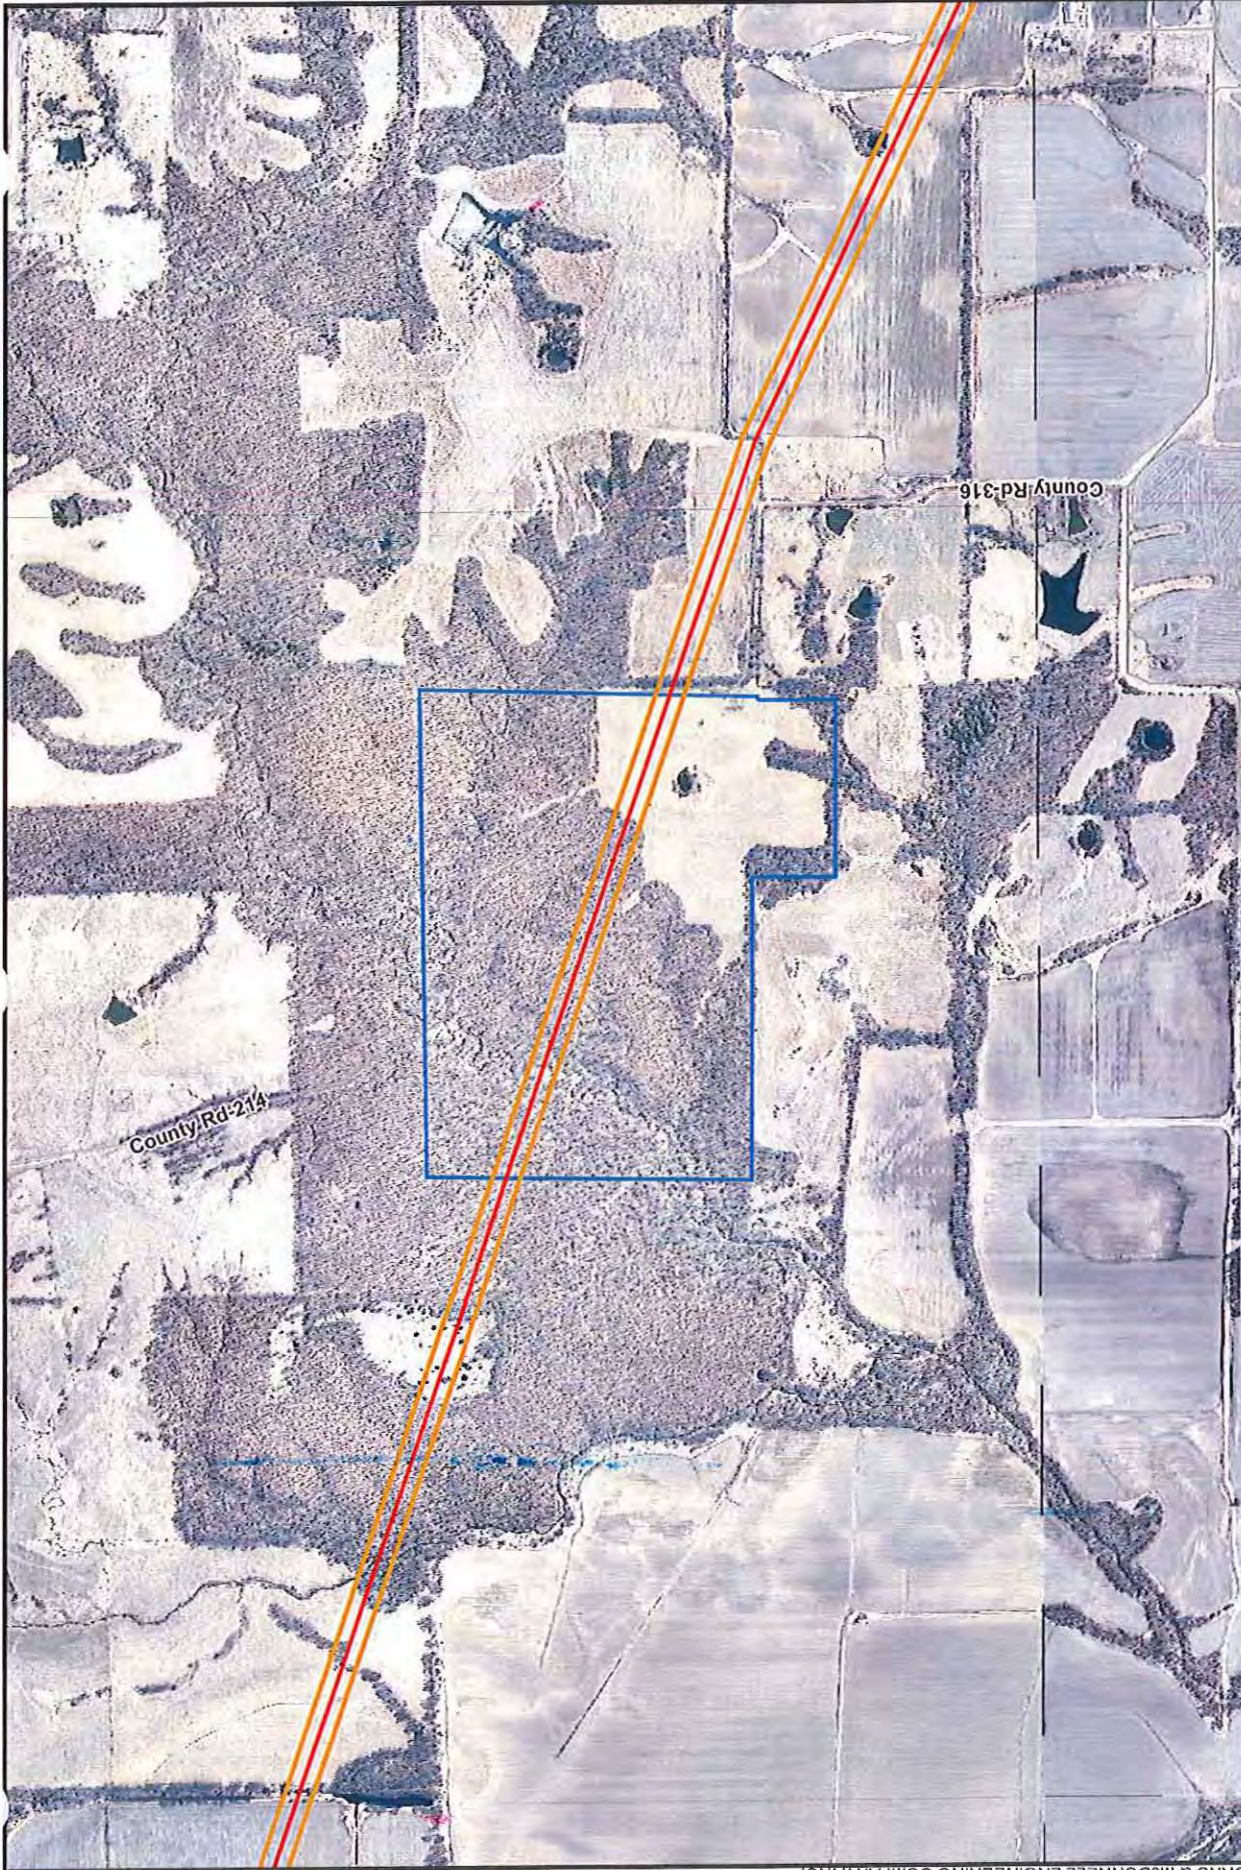


Ameren Transmission
 Mark Twain Transmission Project
 Parcel ID: 13-01.0-00-00
 001.002.00.000
 Owner: SMITH JEFF & JANIE



Current Proposed Centerline
 Road

Parcel Boundary
 Proposed ROW

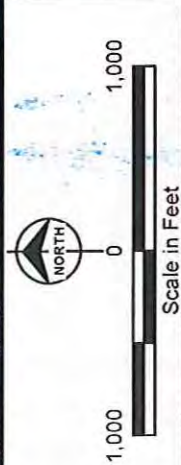



Ameren Transmission
 Mark Twain Transmission Project
 Parcel ID: 13-01.0-00-00
 001.004.00.000
 Owner: HETTINGER BRENT &
 SHIRLENE



Legend:

- Current Proposed Centerline
- Road
- ▭ Parcel Boundary
- ▭ Proposed ROW

Scale in Feet

0 1,000 1,000



NORTH



Ameren Transmission
 Mark Twain Transmission Project
 Parcel ID: 13-01.0-00-00
 001.005.00.000
 Owner: EASLEY DORA FAMILY TRUST



 Current Proposed Centerline
 Road
 Parcel Boundary
 Proposed ROW


 NORTH
 Scale in Feet
 1,000 0 1,000




Ameren Transmission
 Mark Twain Transmission Project
 Parcel ID: 13-01.0-00-00
 002.001.00.000
 Owner: EASLEY DORA FAMILY TRUST



— Current Proposed Centerline
— Road
 Parcel Boundary
 Proposed ROW







 Scale in Feet



Ameren Transmission
 Mark Twain Transmission Project
 Parcel ID: 12-07.0-00-00
 036.014.00.000
 Owner: EASLEY DORA FAMILY TRUST



 Current Proposed Centerline
 Road
 Parcel Boundary
 Proposed ROW


 NORTH
 Scale in Feet
 1,000 0 1,000

\\sp0svr1\proj\proj\Amen\7183_Mark_Twain\GIS\DataFiles\ArcDocs\Landowner_Crossings\LandownersAlongProposedRoute_20151110.mxd
COPYRIGHT © 2010 BURNS & McDONNELL ENGINEERING COMPANY, INC.



County Rd-214

County Rd-329

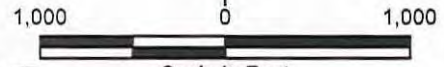

Scale in Feet

— Current Proposed Centerline
— Road

▭ Parcel Boundary
▭ Proposed ROW



Ameren Transmission
Mark Twain Transmission Project
Parcel ID: 12-07.0-00-00
035.006.01.000
Owner: TOEDEBUSCH KENNETH &
TAMMI ETAL



Ameren Transmission
 Mark Twain Transmission Project
 Parcel ID: 12-07.0-00-00
 035.005.00.000
 Owner: LAFURIA DENNY & BETTY




Legend:

- Current Proposed Centerline
- Road
- ▭ Parcel Boundary
- ▭ Proposed ROW

Scale in Feet

1,000 0 1,000

North

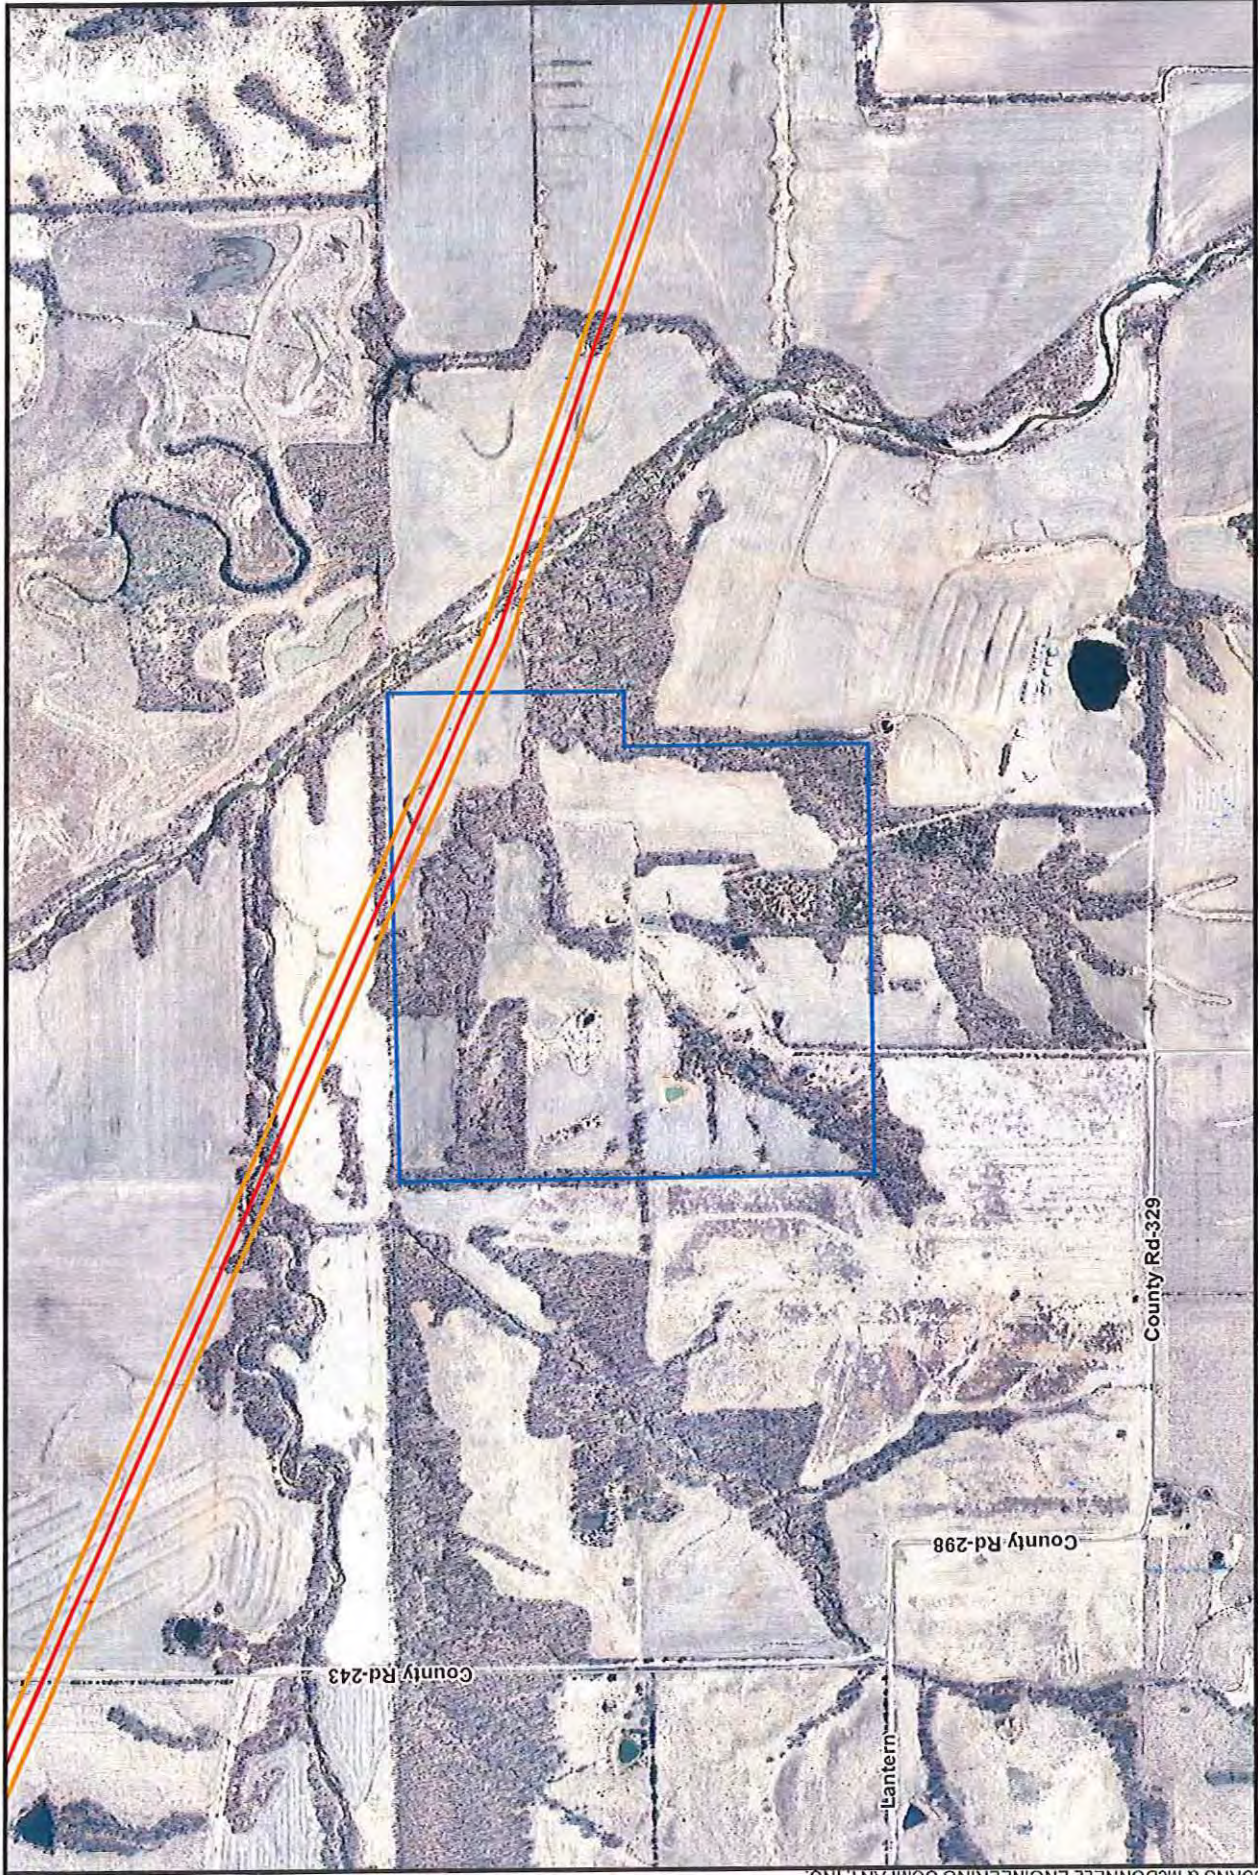

Copyright © 2010 Burns & McDonnell Engineering Company, Inc. WSPRData\Project\Amenent\7183_Mark_Twain\GISData\Files\Amenent\Crossing\and\downers\Along\ProposedRoute_20151110.mxd


Ameren Transmission
 Mark Twain Transmission Project
 Parcel ID: 12-06.0-00-00
 034.004.00.000
 Owner: LAFURIA DENNY & BETTY



— Current Proposed Centerline
 Parcel Boundary
 Proposed ROW
 Road

NORTH
 Scale in Feet
 1,000 0 1,000

\\vesper\data\Projects\Ameren\77183_Mark_Twain\GIS\Data\Files\ArcDoc\sl_andowner_CrossingsL_andowners\AlongProposedRoute_20151110.mxd
COPYRIGHT © 2010 BURNS & McDONNELL ENGINEERING COMPANY, INC.

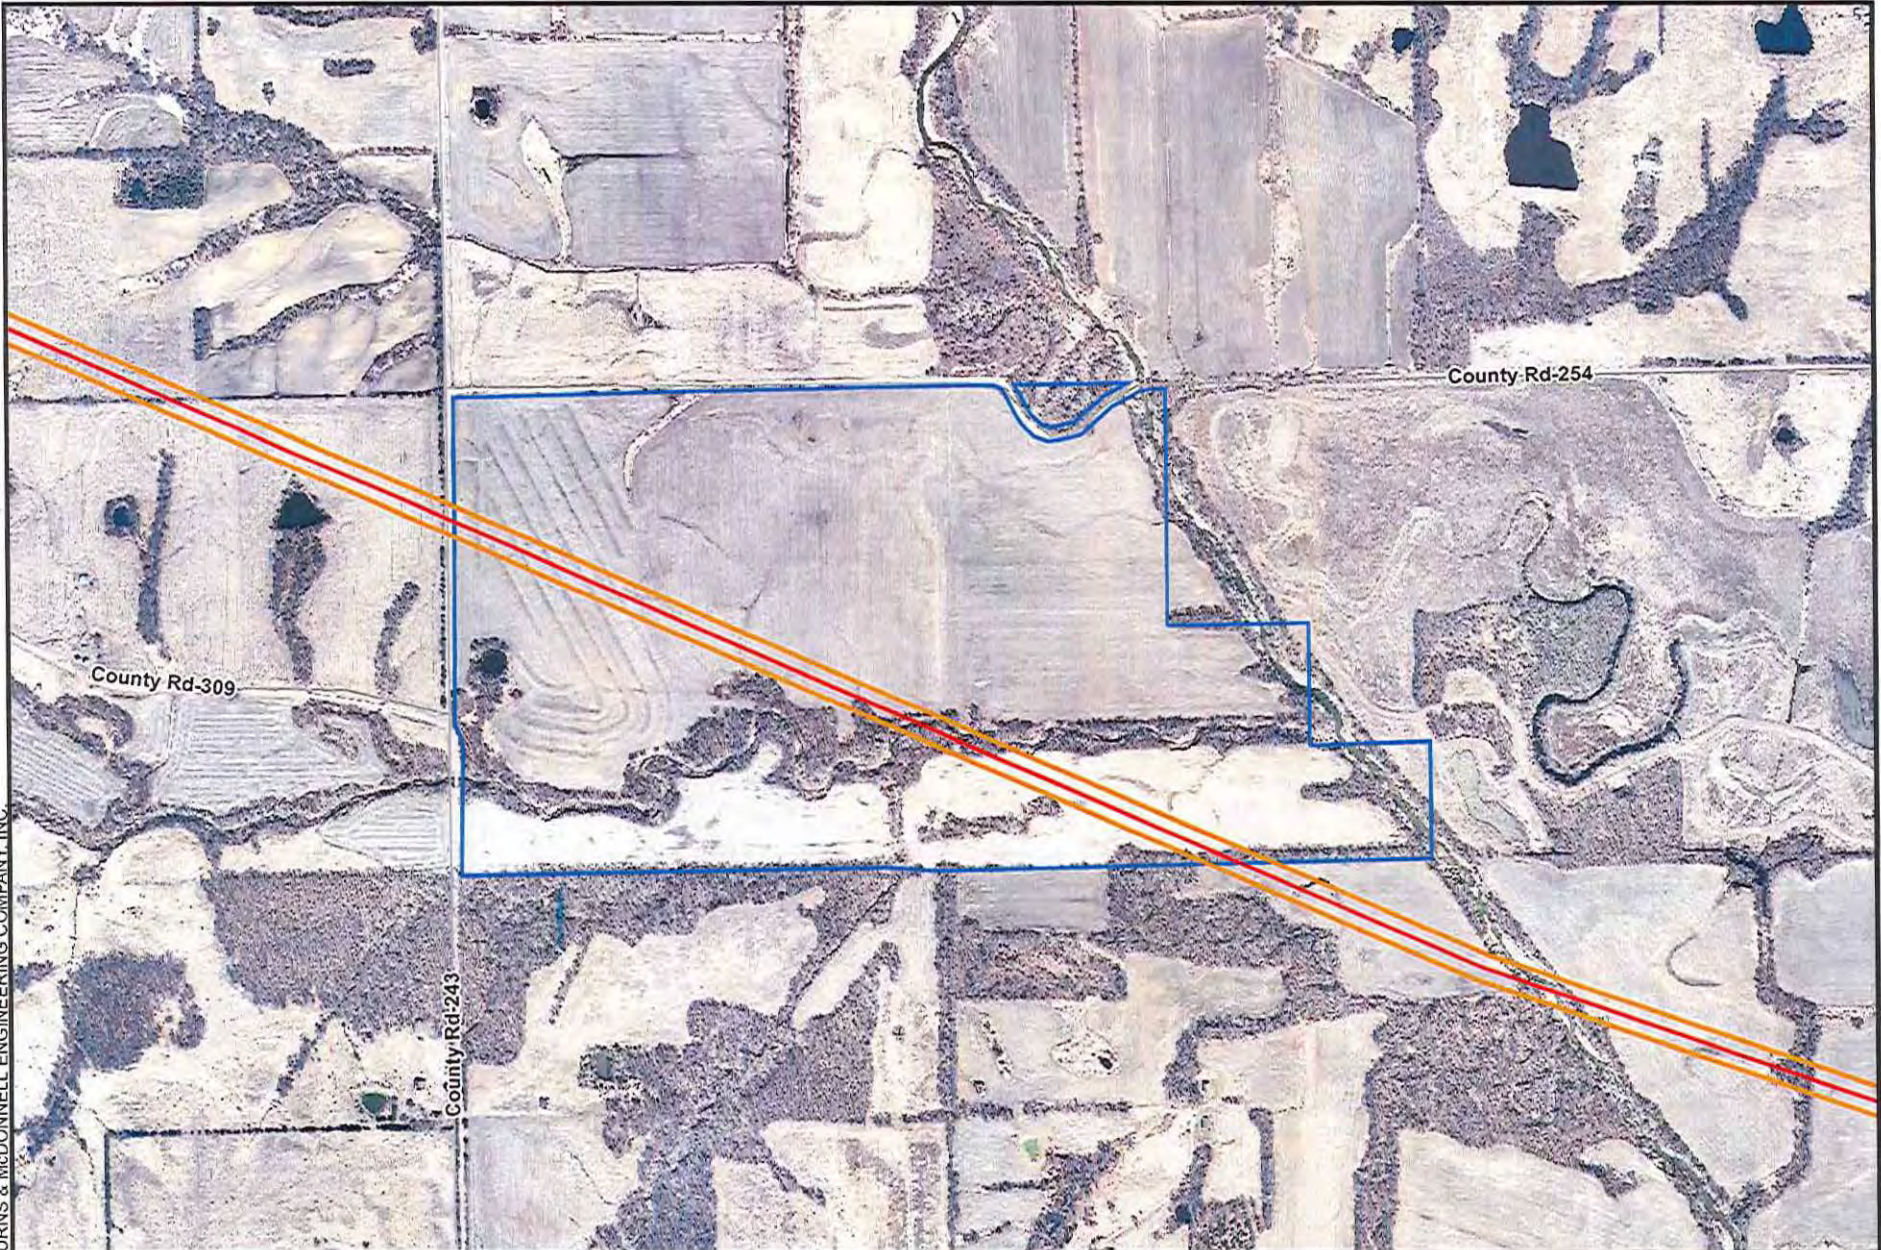

1,000 0 1,000



Scale in Feet

— Current Proposed Centerline
— Road

▭ Parcel Boundary
▭ Proposed ROW



Ameren Transmission
Mark Twain Transmission Project
Parcel ID: 12-08.0-00-00
034.002.00.000
Owner: ROEWE WILLIAM D &
JENNIFER L



Scale in Feet

— Current Proposed Centerline

— Road



Parcel Boundary



Proposed ROW



Ameren Transmission
 Mark Twain Transmission Project
 Parcel ID: 20-08.0-33-000-00-01.001000
 Owner: CLARKSON E DUANE & JOLENE L



Scale in Feet

- Current Proposed Centerline
- Road
- ▭ Parcel Boundary
- ▭ Proposed ROW




Ameren Transmission
Mark Twain Transmission Project
Parcel ID: 20-09-0-29-000-00-07.000000
Owner: KELLEY J & J FARM INC



Ameren Transmission
 Mark Twain Transmission Project
 Parcel ID: 20-09-0-29-000-00-06.000000
 Owner: MITCHELL DAVID & MITCHELL ROGER



 Current Proposed Centerline
 Parcel Boundary
 Proposed ROW
 Road

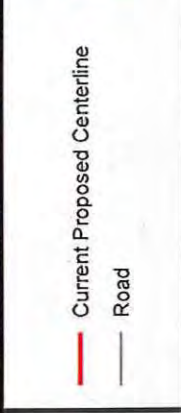



Ameren Transmission
Mark Twain Transmission Project
Parcel ID: 20-09.0-29-000-00-
06.001000
Owner: MITCHELL DAVID L



Legend:

- Current Proposed Centerline (Red line)
- Road (Grey line)
- Parcel Boundary (Blue outline)
- Proposed ROW (Orange outline)

Scale in Feet

1,000 0 1,000





NORTH

Source: Esri, Ameren, Burns & McDonnell Engineering.

Source: MDSIS; Esri; Ameren; Burns & McDonnell Engineering.



Scale in Feet

-  Current Proposed Centerline
-  Road
-  Parcel Boundary
-  Proposed ROW




Ameren Transmission
Mark Twain Transmission Project
Parcel ID: 20-08 0-28-000-00-
04,000000
Owner: KELLEY J & J FARM INC




Ameren Transmission
 Mark Twain Transmission Project
 Parcel ID: 20-09.0-29-000-00-08.000000
 Owner: SHOUSE RANDY LEE



— Current Proposed Centerline
 Parcel Boundary
 Proposed ROW
 Road


 1,000 0 1,000
 Scale in Feet
 Source: GIS; Esri; Ameren; Burns & McDonnell Engineering.

Source: MSDSI; Esri; Ameren; Burns & McDonnell Engineering.

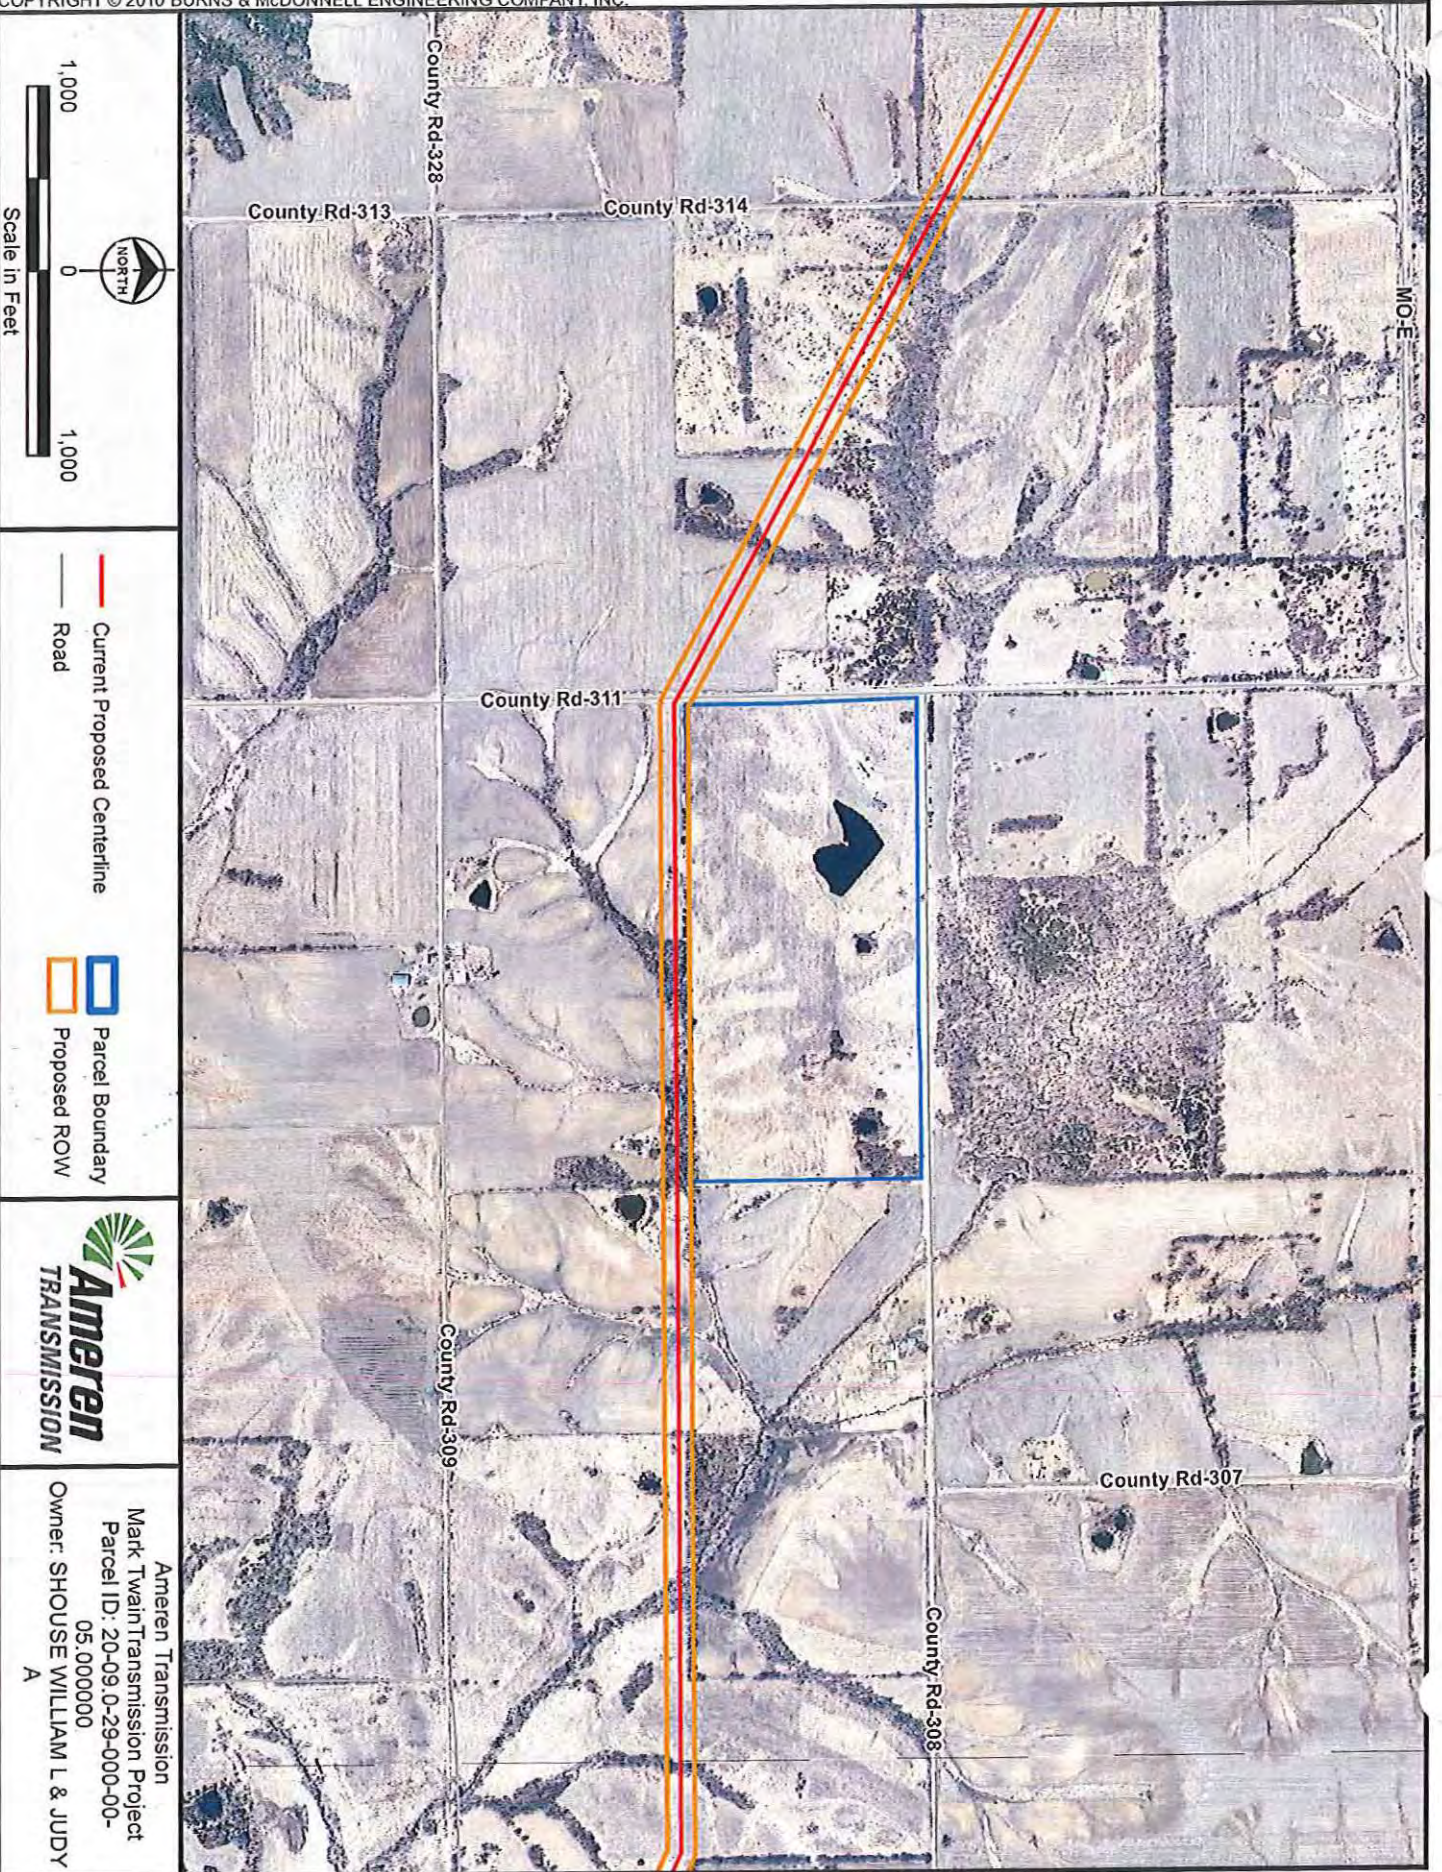


— Current Proposed Centerline
— Road

▭ Parcel Boundary
▭ Proposed ROW



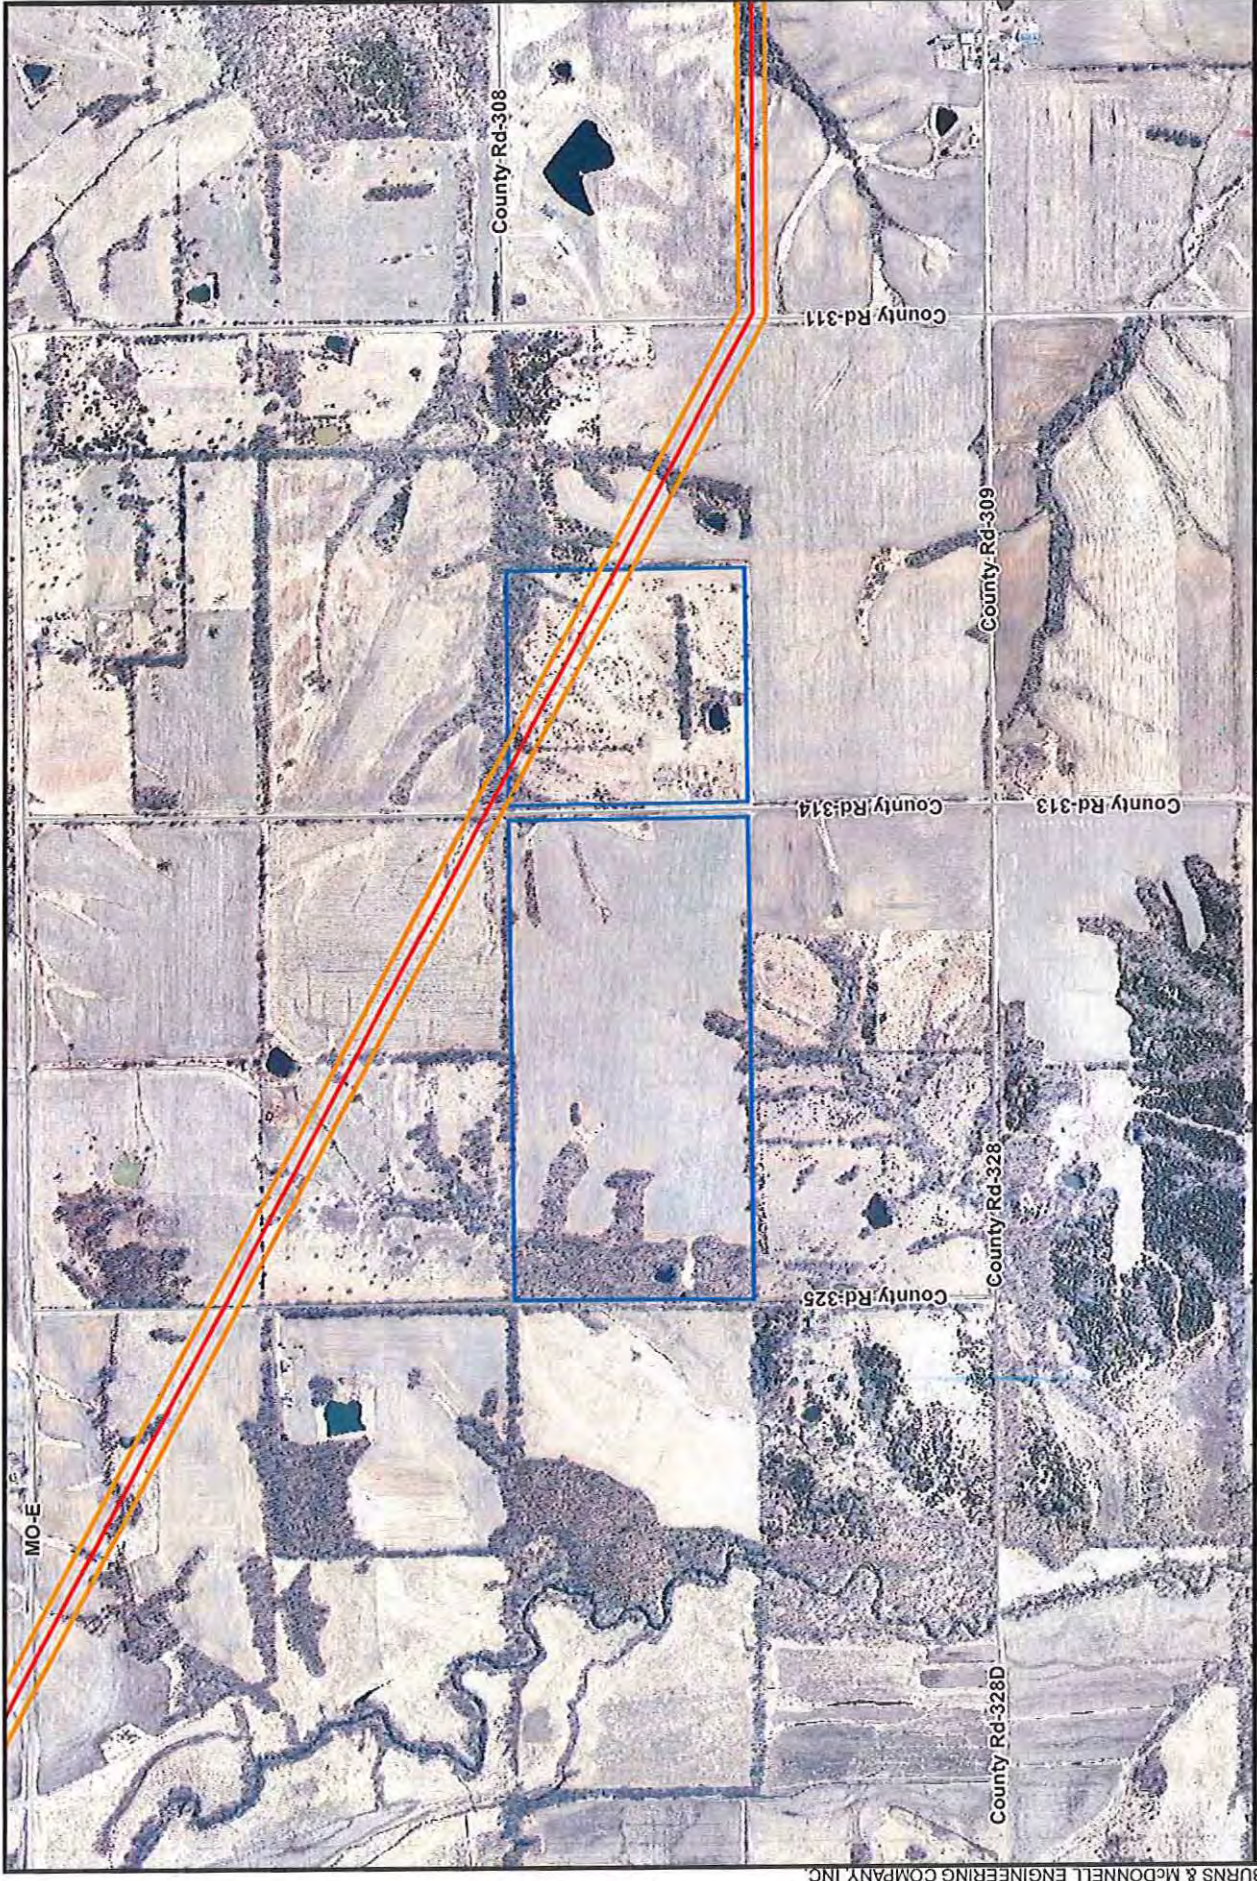

Ameren Transmission
Mark Twain Transmission Project
Parcel ID: 20-09.0-29-000-00-
05.000000
Owner: SHOUSE WILLIAM L & JUDY
A




Ameren Transmission
 Mark Twain Transmission Project
 Parcel ID: 20-09-0-30-000-00-
 04.000000
 Owner: FAST TONY EUGENE



 Current Proposed Centerline
 Road
 Parcel Boundary
 Proposed ROW

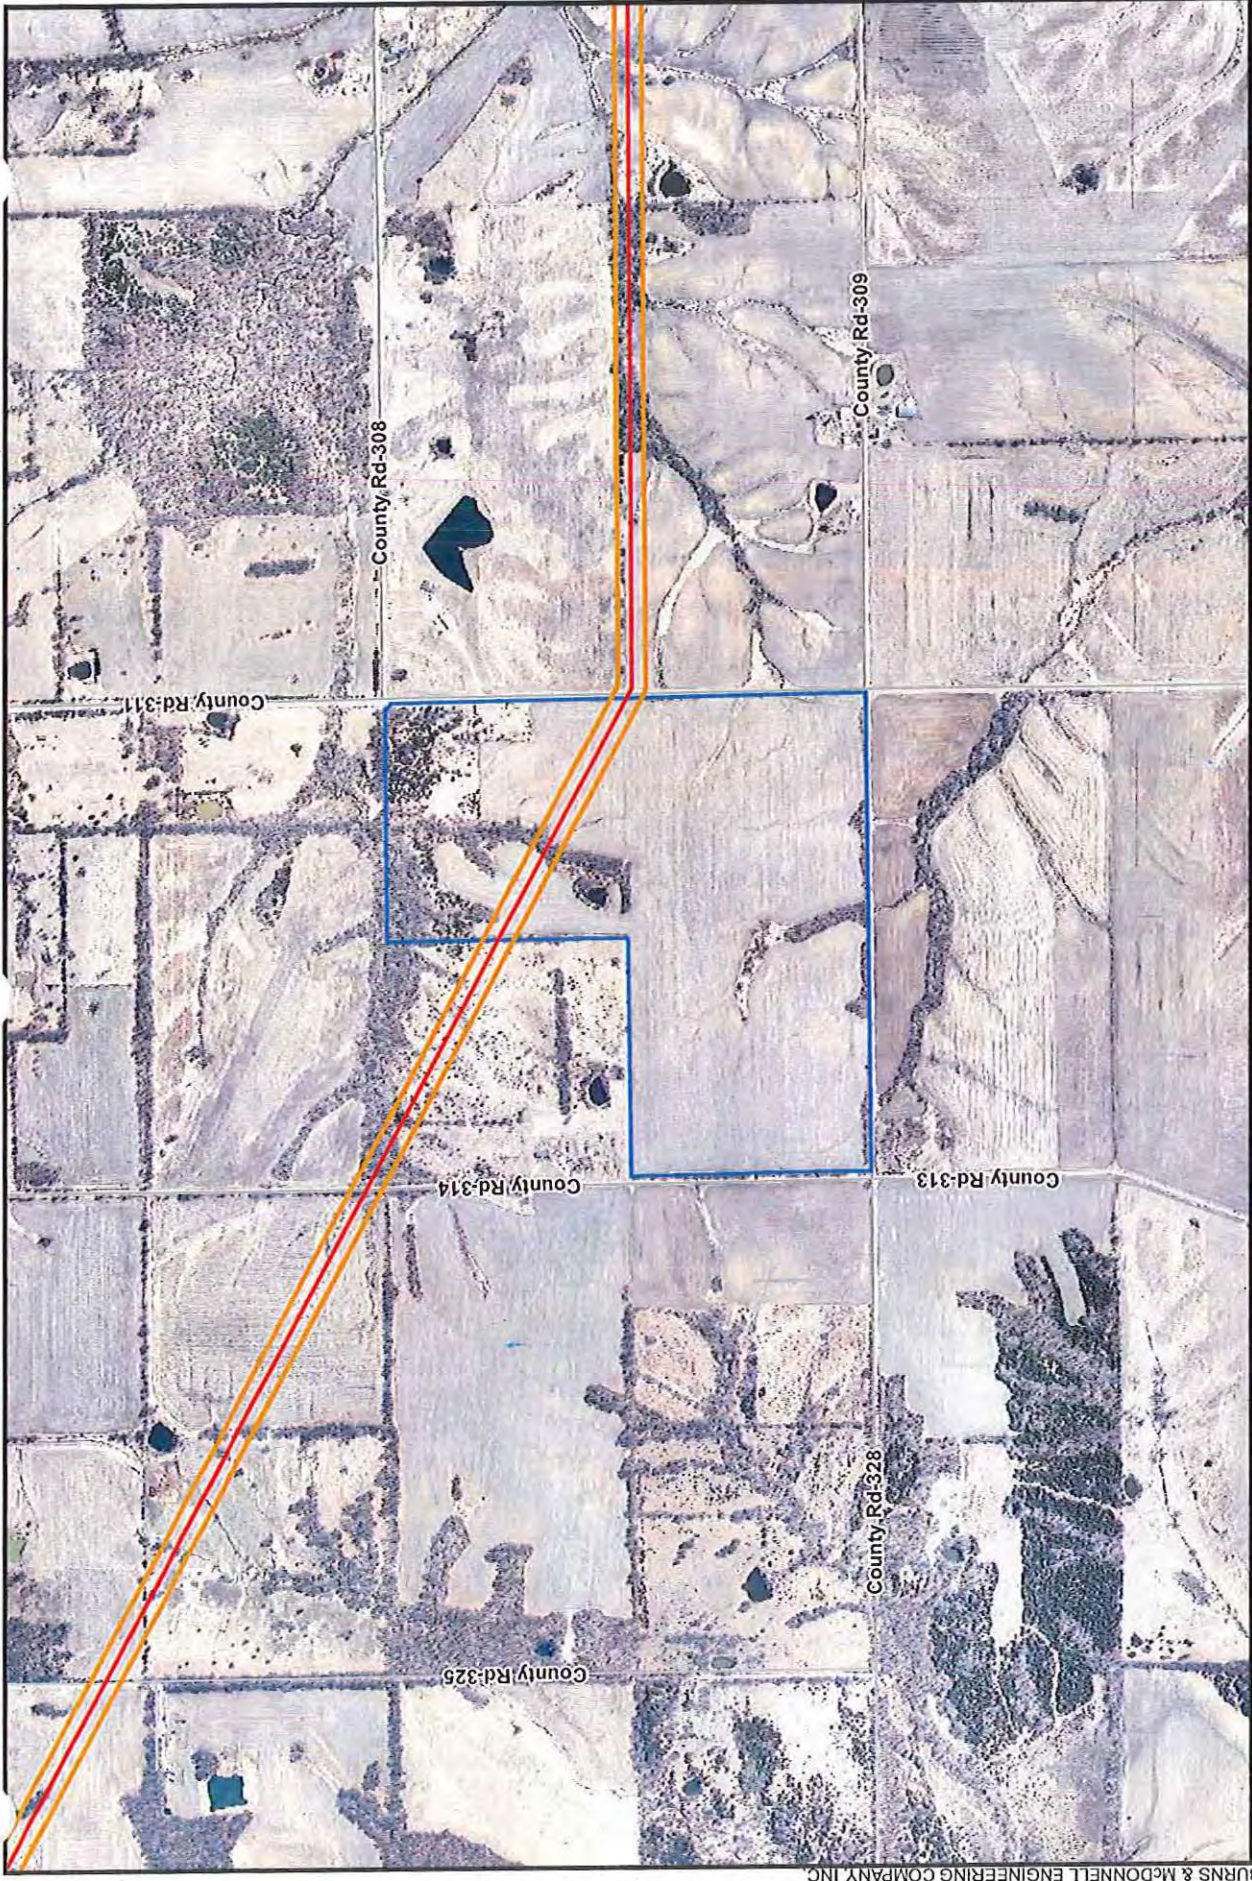

 NORTH
 Scale in Feet
 1,000 0 1,000



Ameren Transmission
 Mark Twain Transmission Project
 Parcel ID: 20-09.0-30-000-00-
 04.001000
 Owner: FAST LARRY D & CARMEN
 E



 Current Proposed Centerline
 Road
 Parcel Boundary
 Proposed ROW



 NORTH
 Scale in Feet
 1,000 0 1,000




Ameren Transmission
 Mark Twain Transmission Project
 Parcel ID: 20-08,0-28-000-00-
 05.000000
 Owner: GREGORY WILLIAM &
 ADAMS MARY & BROWER FAMILY



 Current Proposed Centerline
 Road
 Parcel Boundary
 Proposed ROW

 NORTH
 Scale in Feet
 1,000 0 1,000

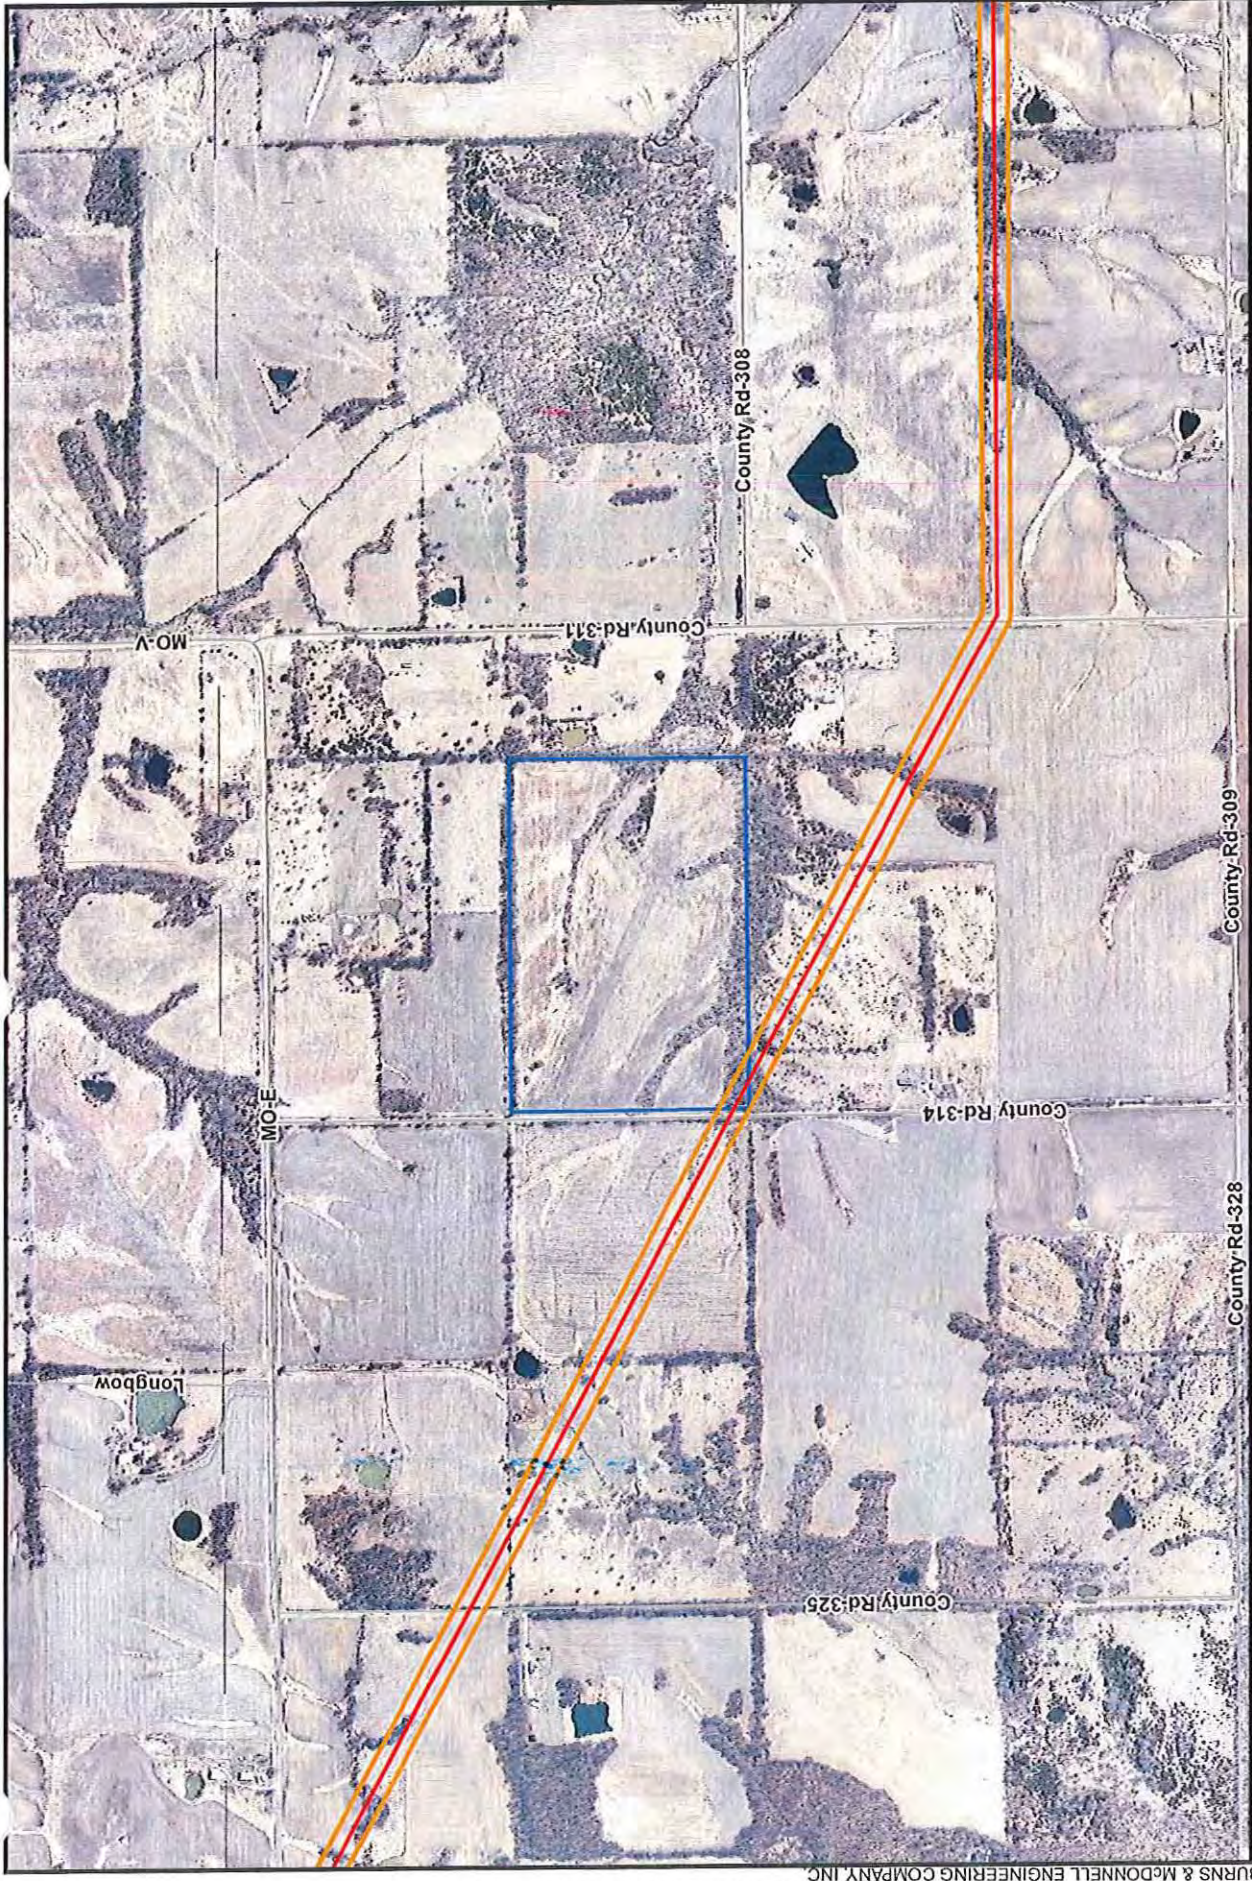

Ameren Transmission
 Mark Twain Transmission Project
 Parcel ID: 20-09-0-30-000-00-
 05.000000
 Owner: KINSEL BRENDA 1/2 INT &
 HUGHES MICHAEL 1/2 INT



Legend:

- Red line: Current Proposed Centerline
- Orange line: Proposed ROW
- Blue line: Parcel Boundary
- Grey line: Road

Scale in Feet

1,000 0 1,000

NORTH



Source: MSDIS; Esri; Ameren; Burns & McDonnell Engineering.




Ameren Transmission
 Mark Twain Transmission Project
 Parcel ID: 19-07.0-25-000-00-
 01.000000
 Owner: SMITH BOBBY JOE &
 DOROTHY L TRUST



 Current Proposed Centerline
 Road
 Parcel Boundary
 Proposed ROW


 NORTH
 Scale in Feet
 0 1,000 1,000

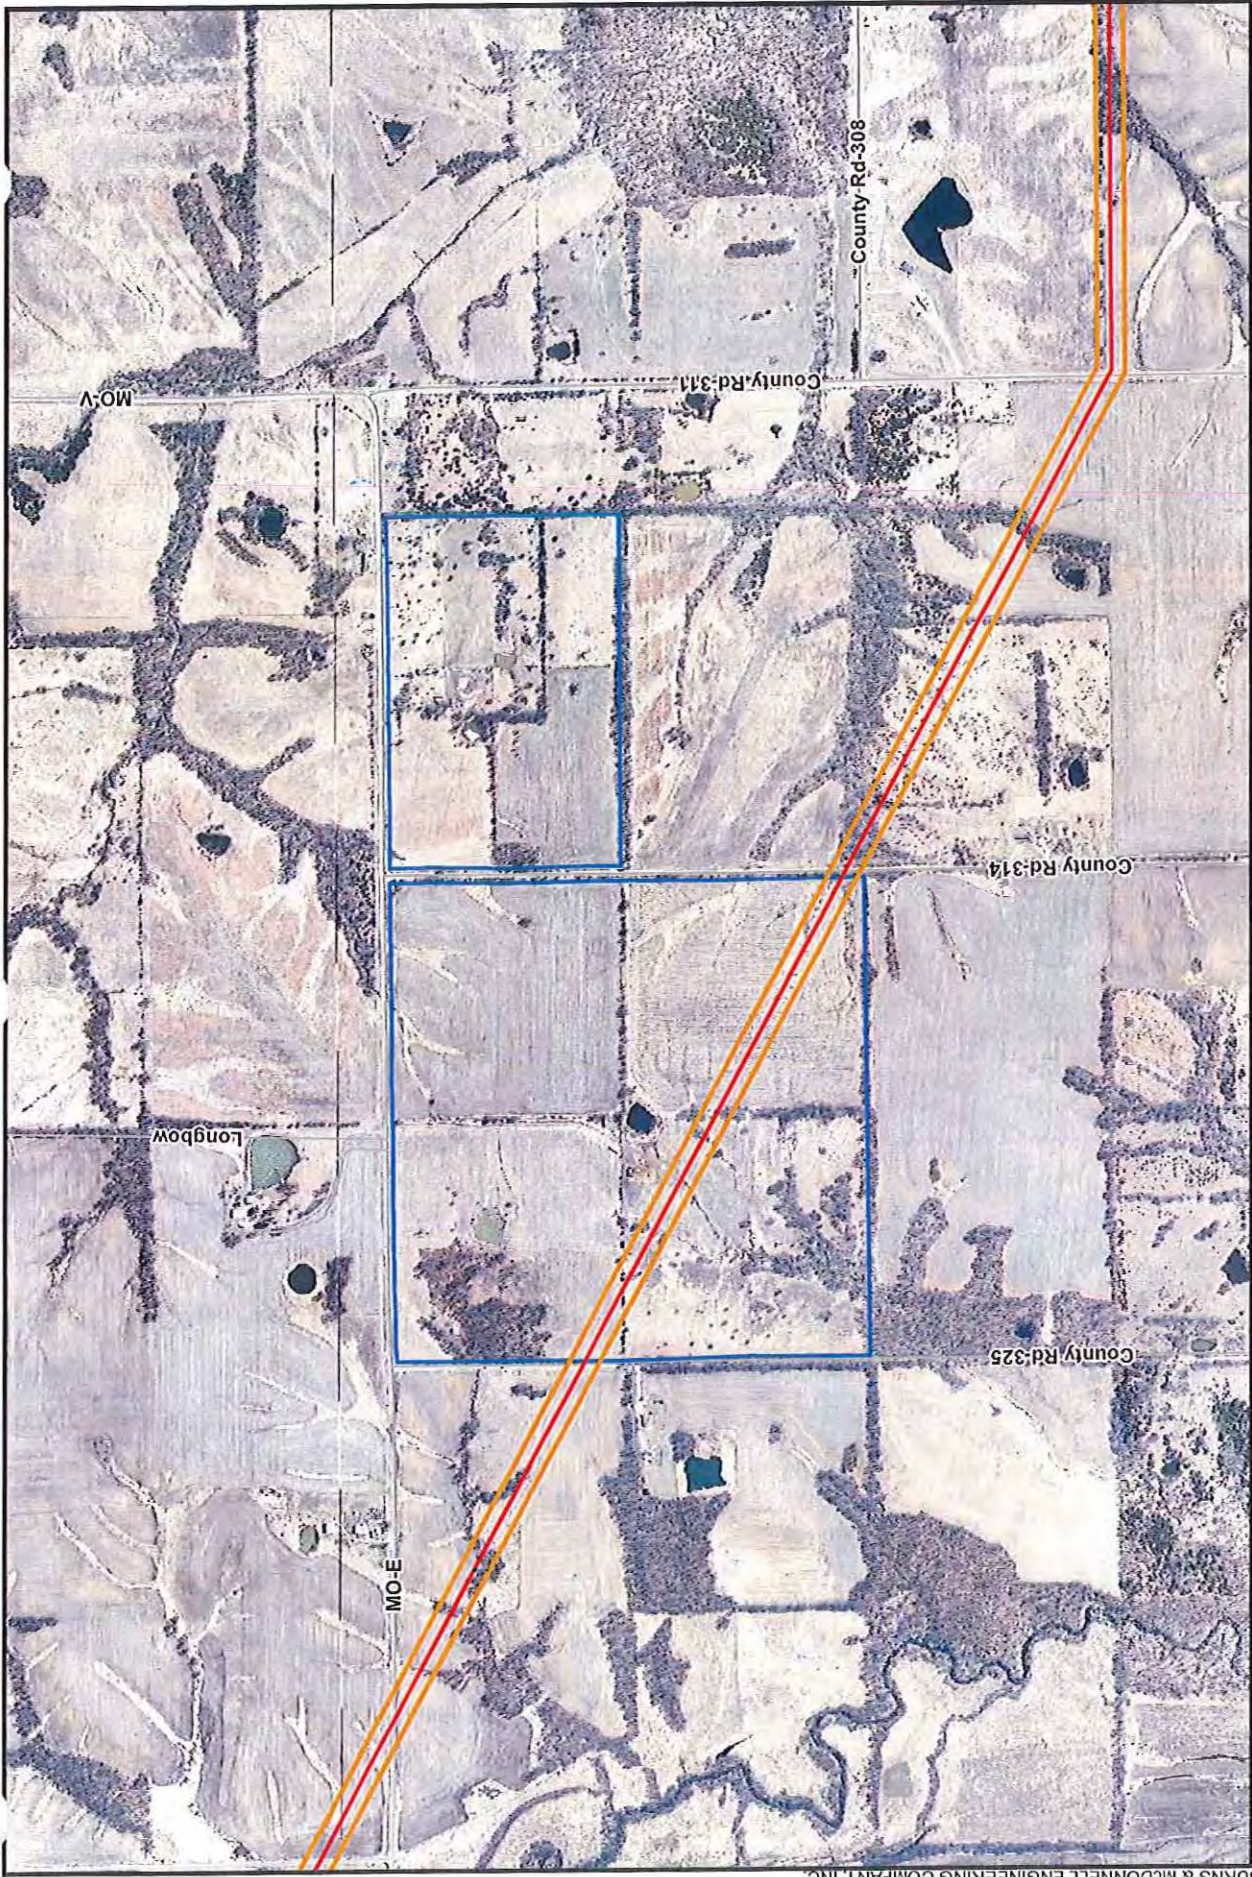


Ameren Transmission
 Mark Twain Transmission Project
 Parcel ID: 20-09-0-30-000-00-
 02.000000
 Owner: STEIK PATRICIA (CONNER)



— Current Proposed Centerline
— Road
 Parcel Boundary
 Proposed ROW



 1,000 0 1,000
 Scale in Feet
 Source: MSDIS; Esri; Ameren; Burns & McDonnell Engineering.

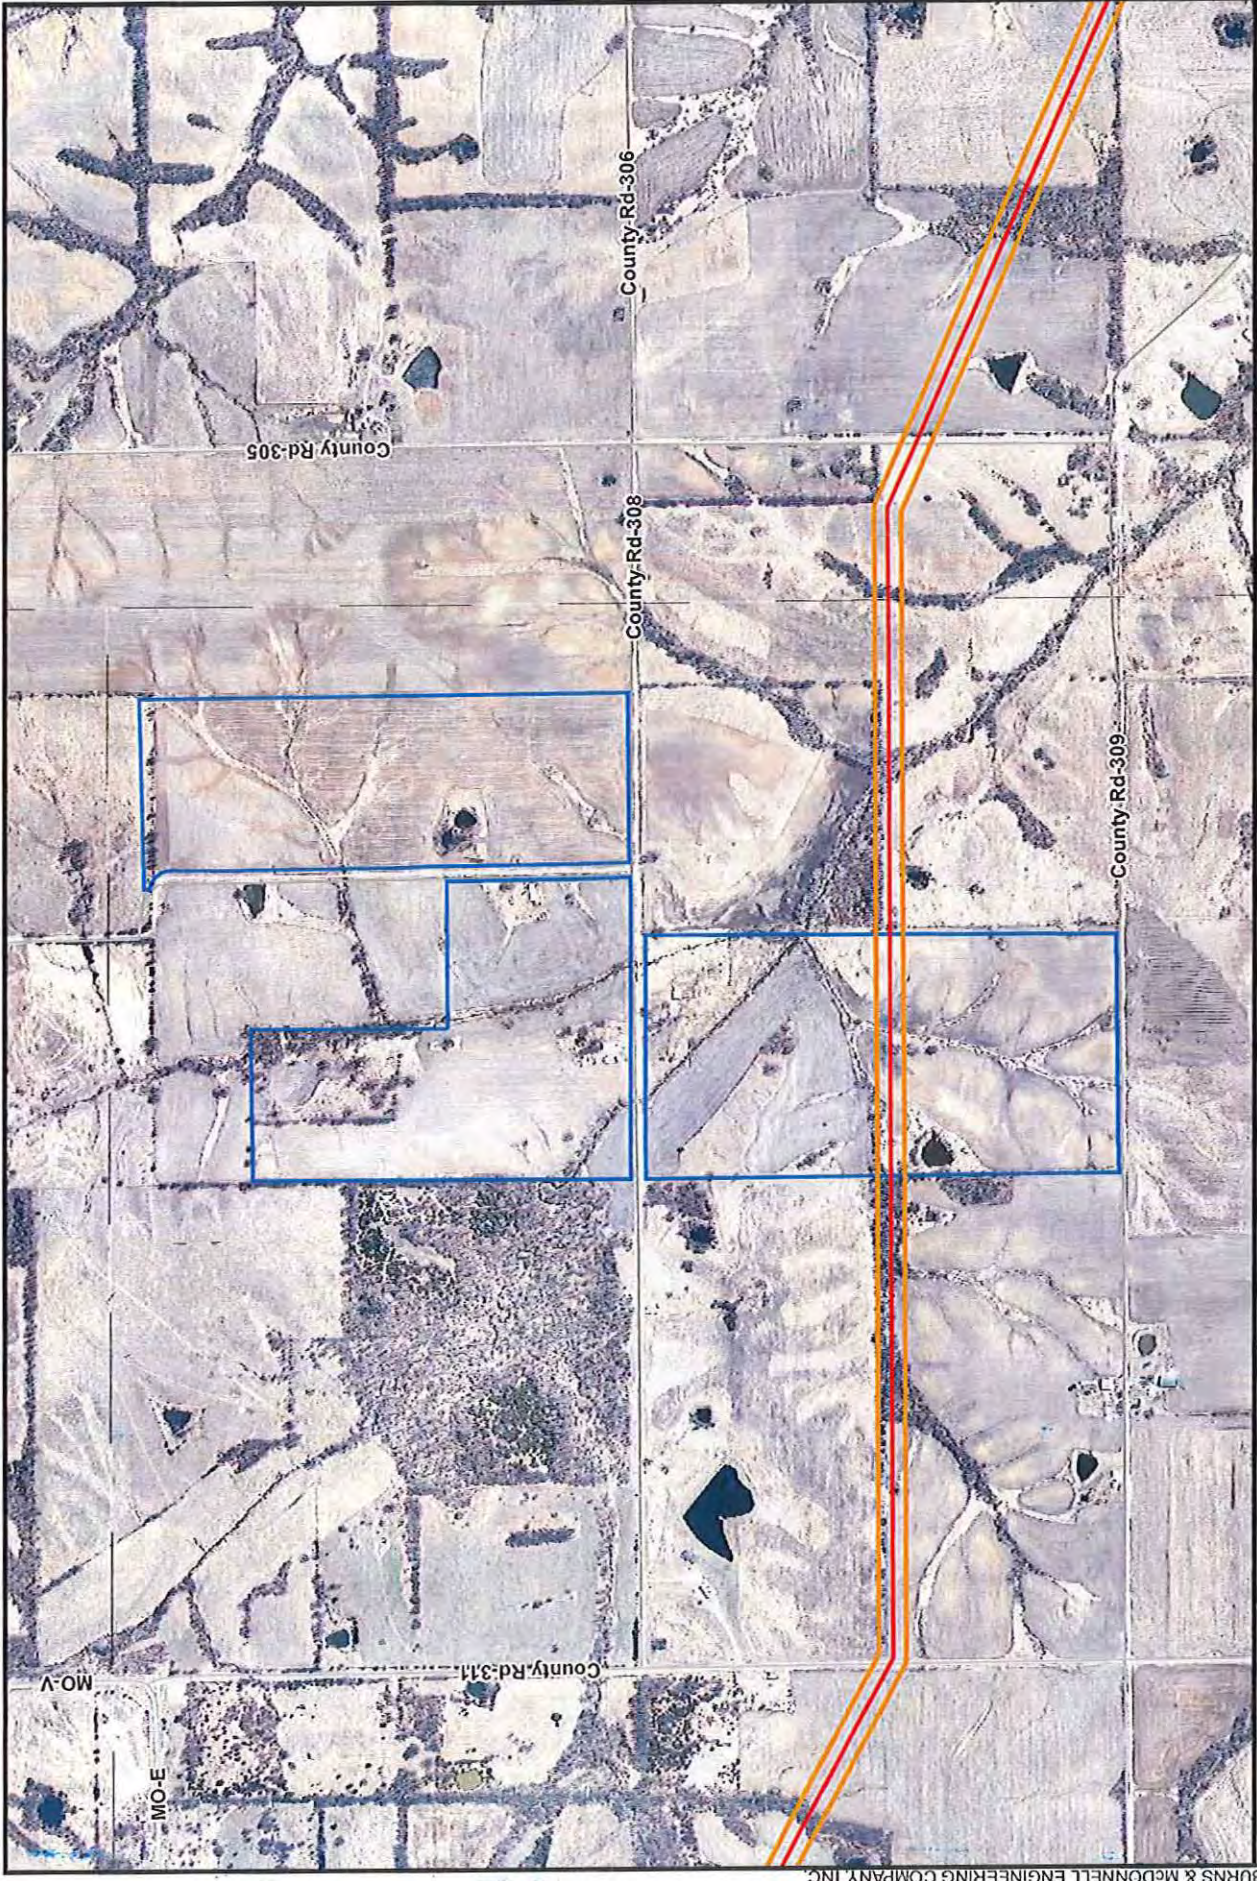

Ameren Transmission
 Mark Twain Transmission Project
 Parcel ID: 20-09-0-29-000-00-
 01.000000
 Owner: SHOUSE WILLIAM L & JUDY
 A



Legend:


- Current Proposed Centerline (Red line)
- Road (Grey line)
- Parcel Boundary (Blue outline)
- Proposed ROW (Orange outline)

Scale in Feet

0 1,000 1,000

North Arrow

Source: Esri; Ameren; Burns & McDonnell Engineering.

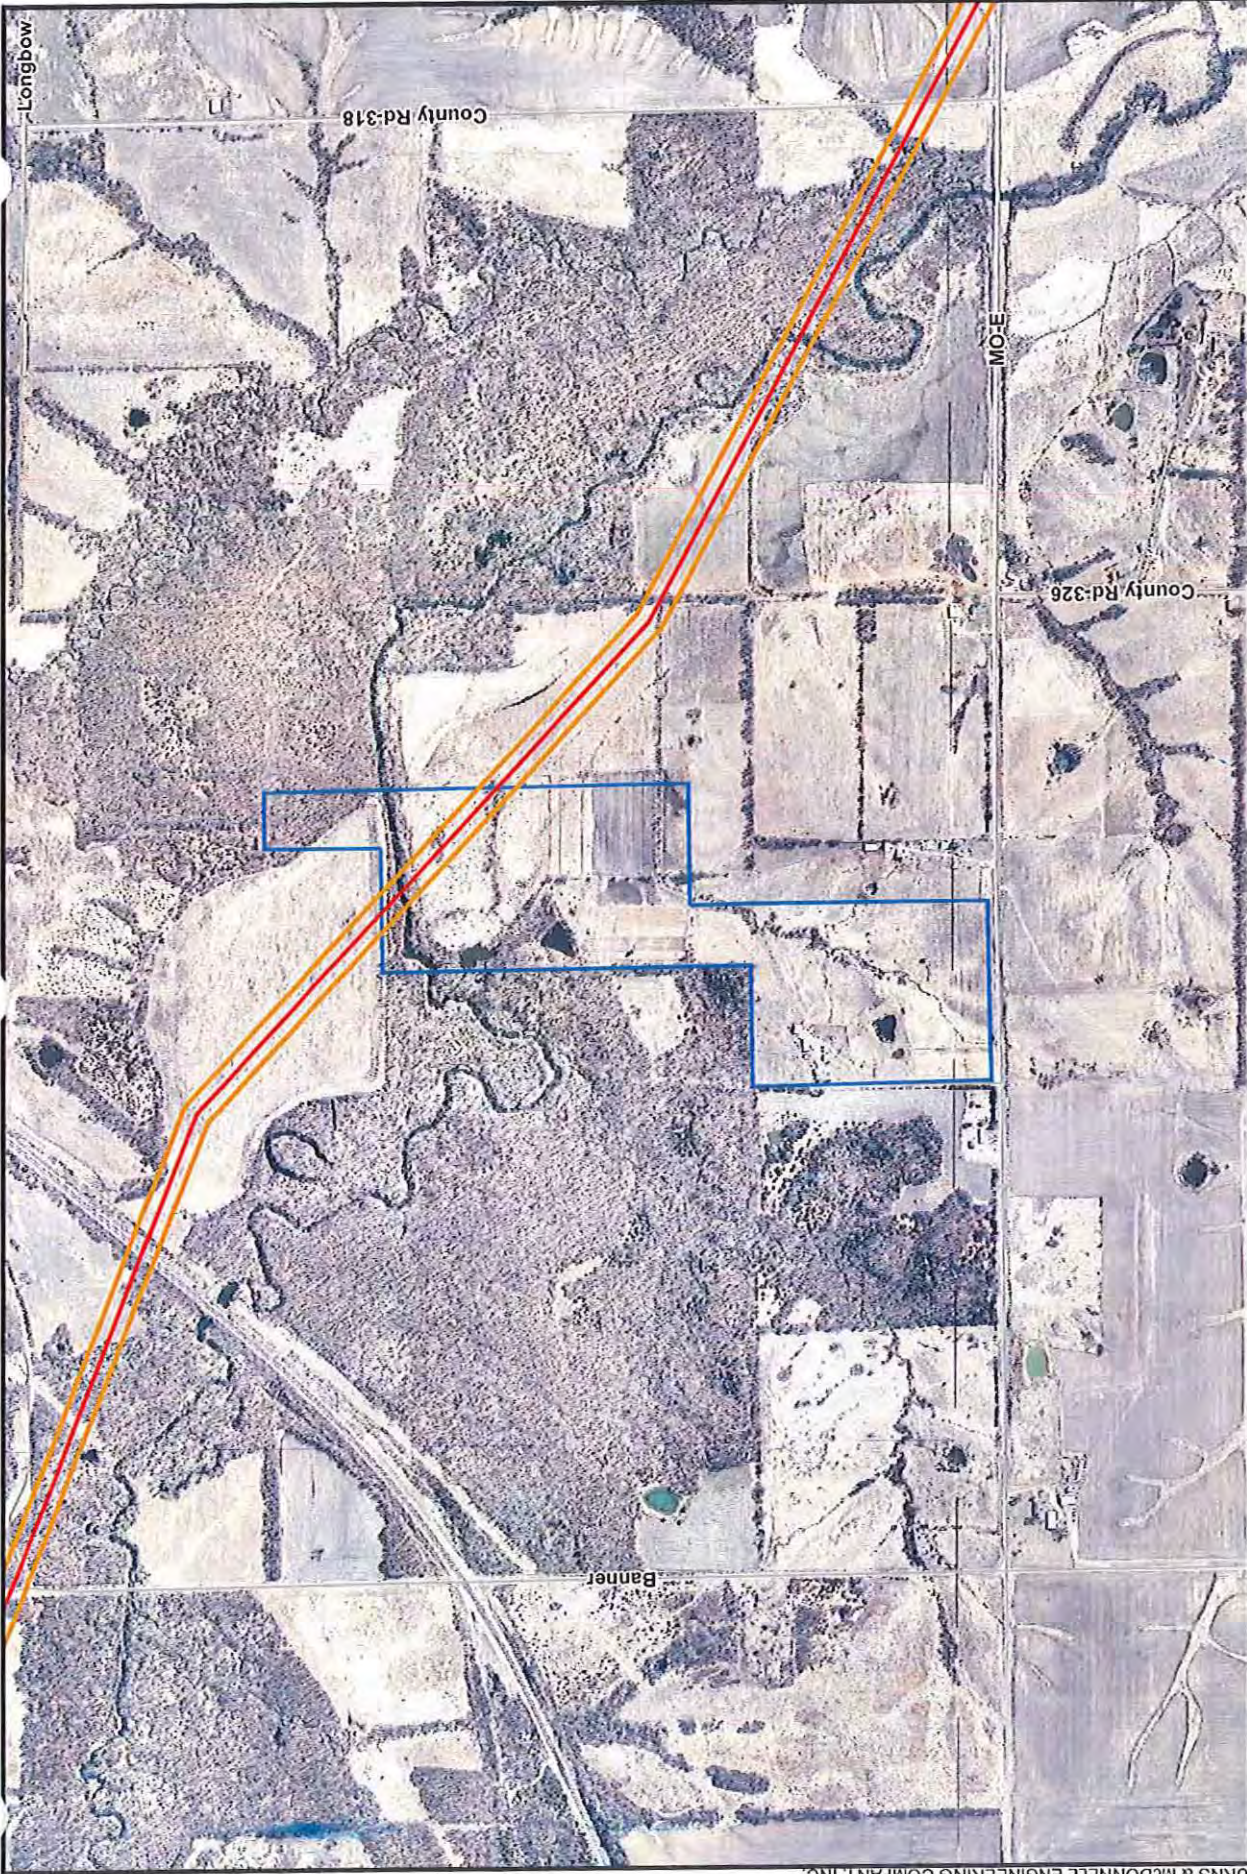


Ameren Transmission
 Mark Twain Transmission Project
 Parcel ID: 19-06.0-23-000-00-04.000000
 Owner: MILLER FLOYD E L & SARAH C





— Current Proposed Centerline
— Road
 Parcel Boundary
 Proposed ROW

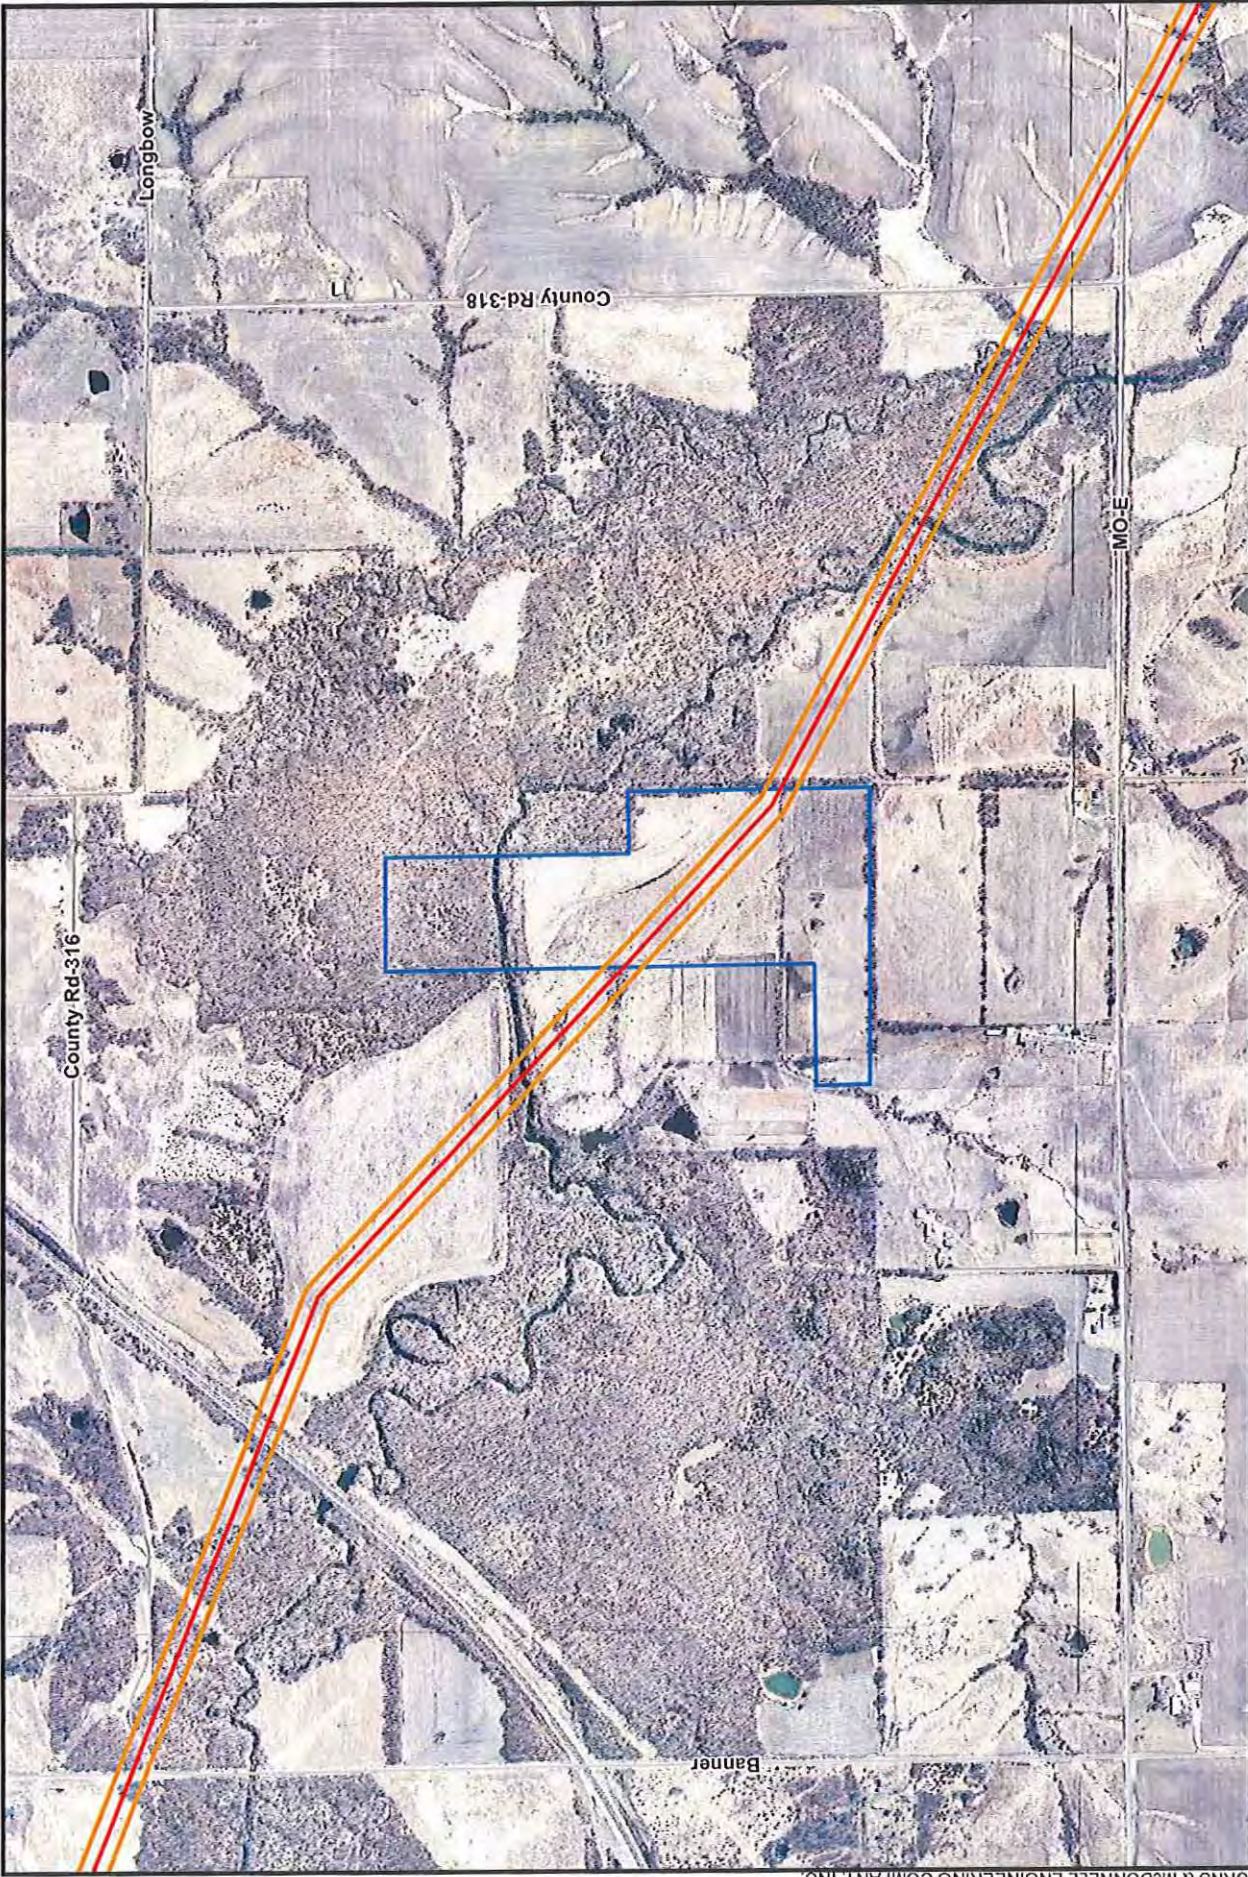
NORTH
 Scale in Feet
 1,000 0 1,000



Ameren Transmission
 Mark Twain Transmission Project
 Parcel ID: 19-06.0-23-000-00-
 04.002000
 Owner: FRONTIER ADVENTURES
 INC



-  Current Proposed Centerline
-  Road
-  Parcel Boundary
-  Proposed ROW

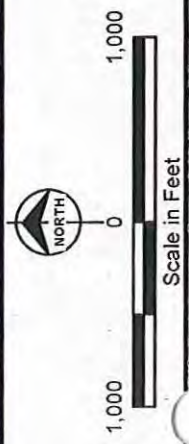

DIS: Esri; Ameren; Burns & McDonnell Engineering.