


Ameren Transmission
 Mark Twain Transmission Project
 Parcel ID: 13-06.0-23-000-00-
 05.001000
 Owner: DOUGLAS ROBERT M &
 SYLVIA



Parcel Boundary
 Proposed ROW

Current Proposed Centerline
 Existing Transmission Lines
 Road

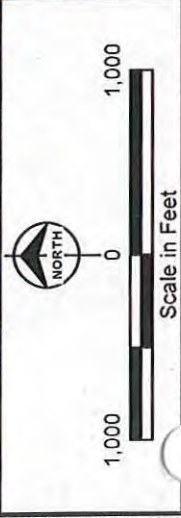




Ameren Transmission
 Mark Twain Transmission Project
 Parcel ID: 13-06.0-23-000-00-
 05.002000
 Owner: BURCHETT GAIL D &
 BARBARA J



Parcel Boundary
 Proposed ROW

Current Proposed Centerline
 Existing Transmission Lines
 Road

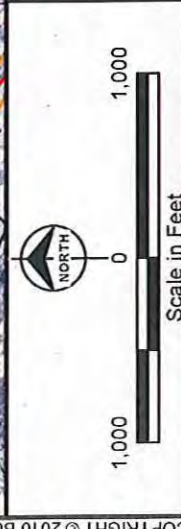






Ameren Transmission
 Mark Twain Transmission Project
 Parcel ID: 13-06.0-23-000-00-
 12.000000
 Owner: LAWRENCE GREGORY



 Current Proposed Centerline
 Existing Transmission Lines
 Road
 Parcel Boundary
 Proposed ROW

 NORTH
 Scale in Feet
 1,000 0 1,000

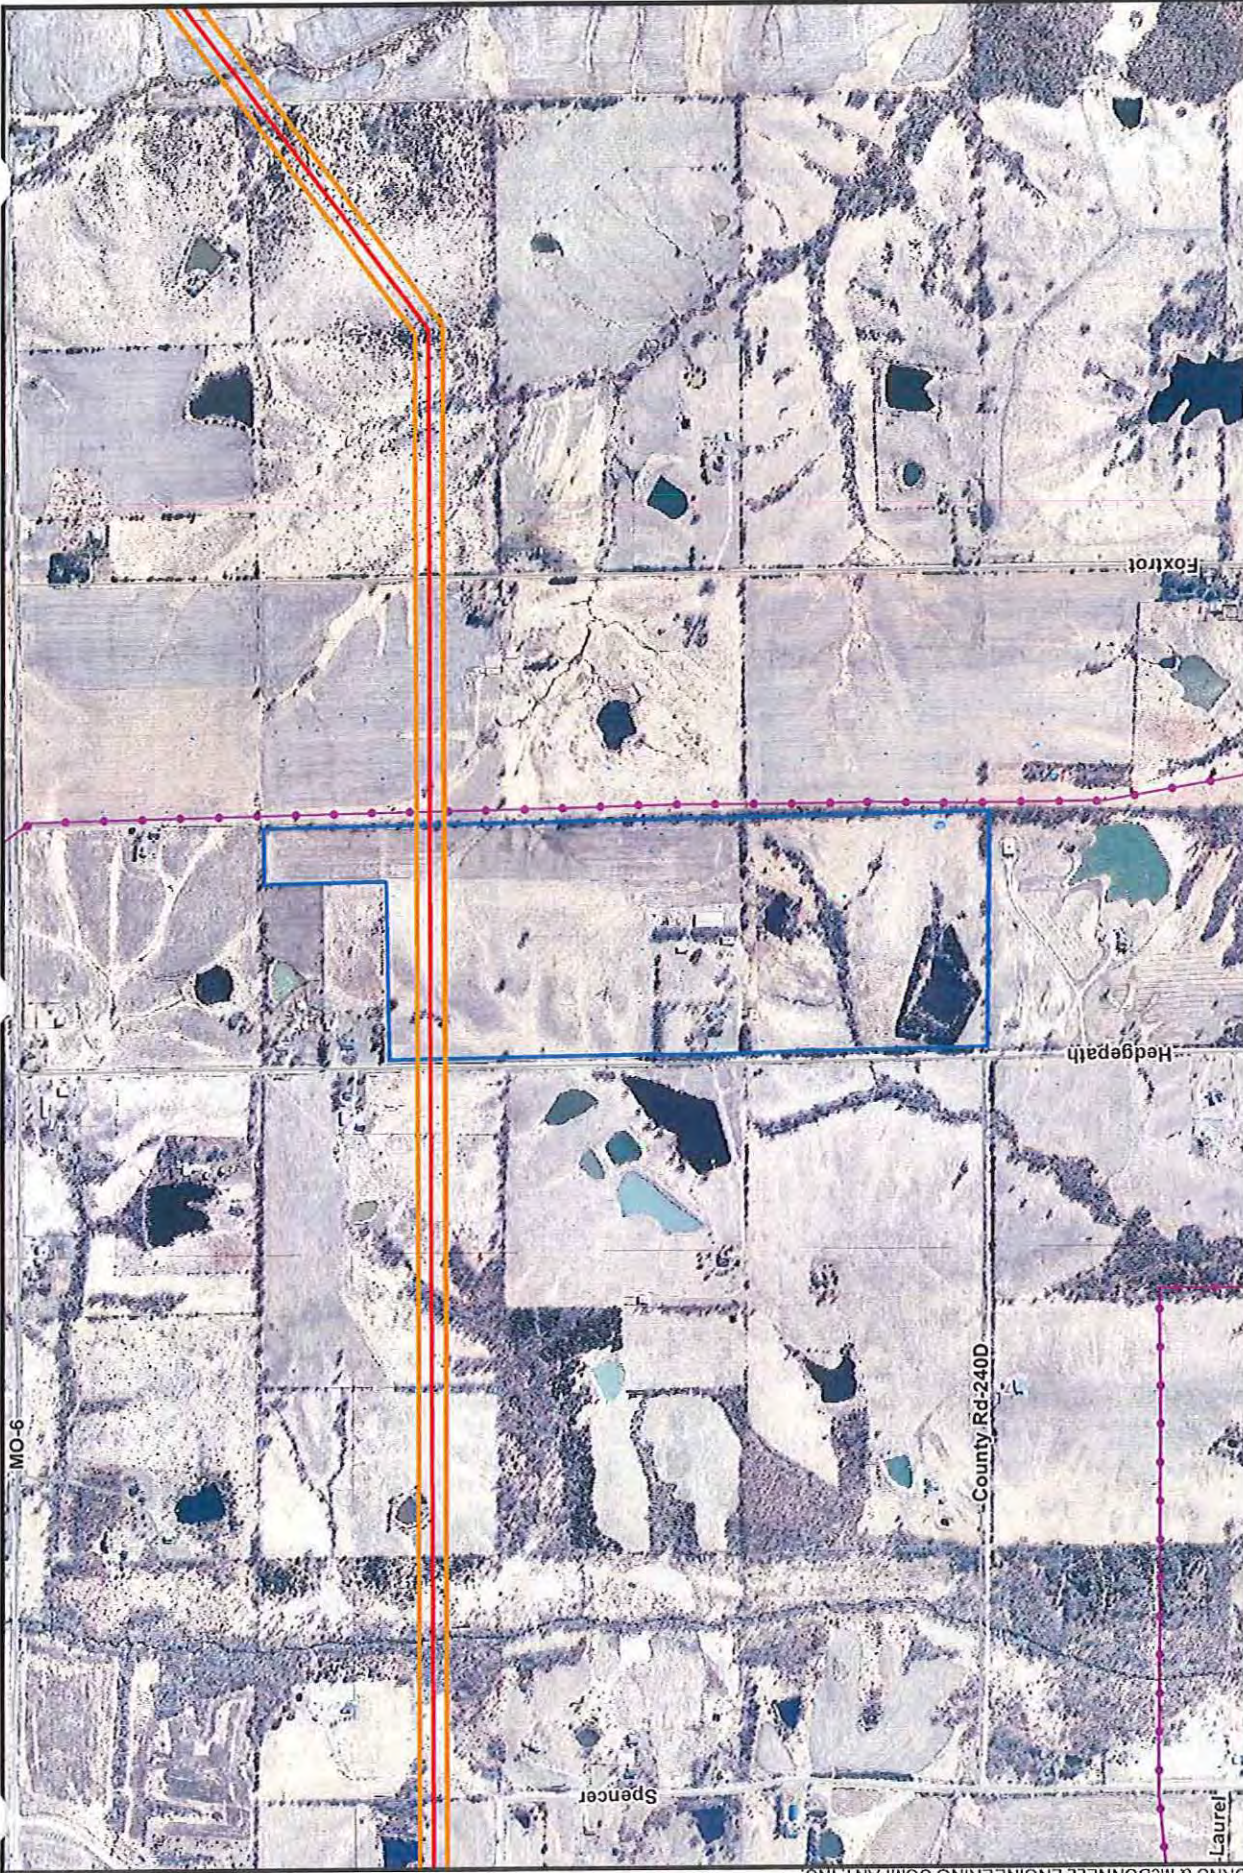

Ameren Transmission
 Mark Twain Transmission Project
 Parcel ID: 13-06.0-24-000-00-
 06.000000
 Owner: BUDRUS DOROTHY JEAN
 (SHAIN)




Legend:

- Red line: Current Proposed Centerline
- Purple line with dots: Existing Transmission Lines
- Grey line: Road
- Blue outline: Parcel Boundary
- Orange outline: Proposed ROW

Scale in Feet

1,000 0 1,000

North Arrow

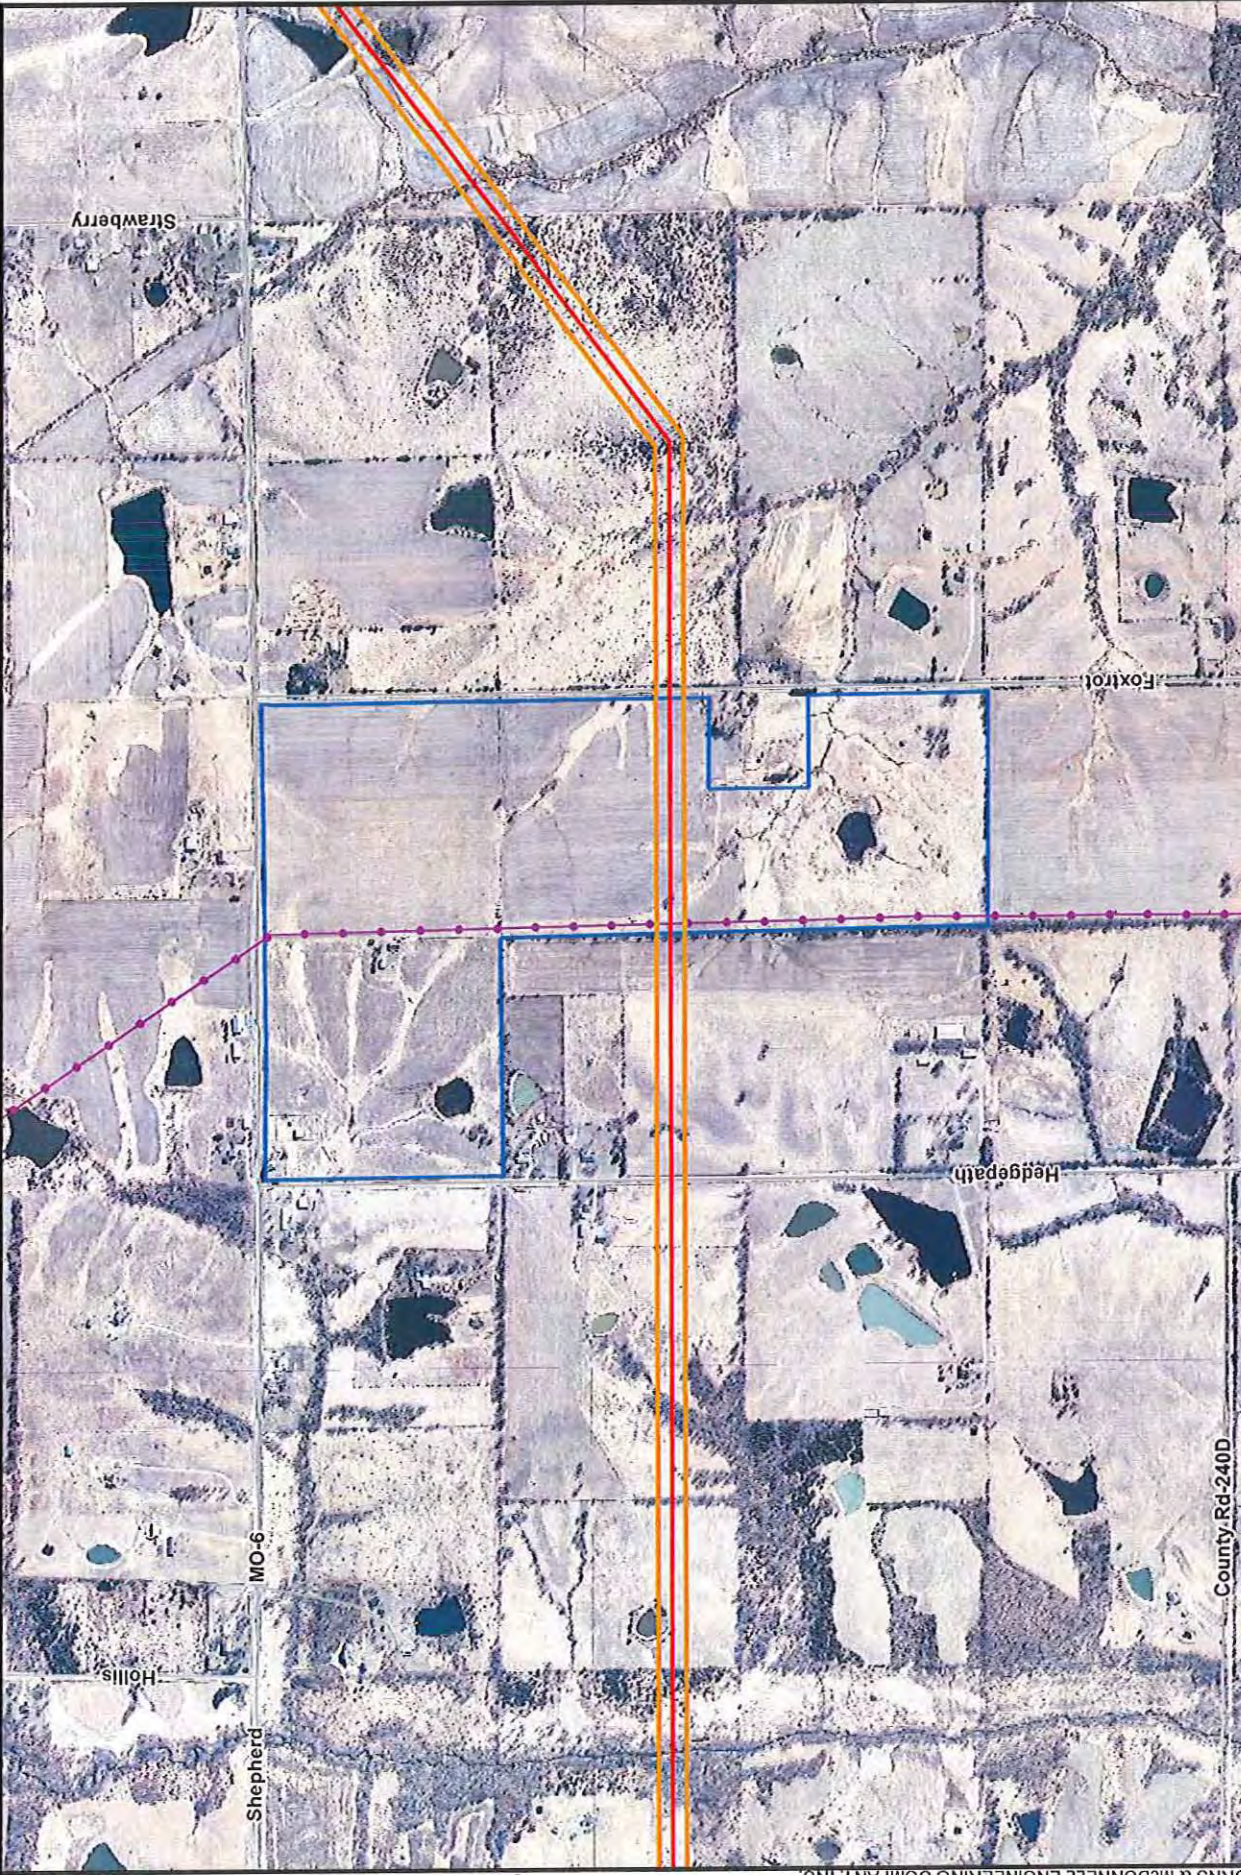

Ameren Transmission
Mark Twain Transmission Project
Parcel ID: 13-06.0-24-000-00-
03.000000
Owner: LAWRENCE OMAR & VELVA
J



Legend:

- Current Proposed Centerline (Red line)
- Existing Transmission Lines (Purple line with dots)
- Road (Grey line)
- Parcel Boundary (Blue outline)
- Proposed ROW (Yellow outline)

Scale in Feet


NORTH




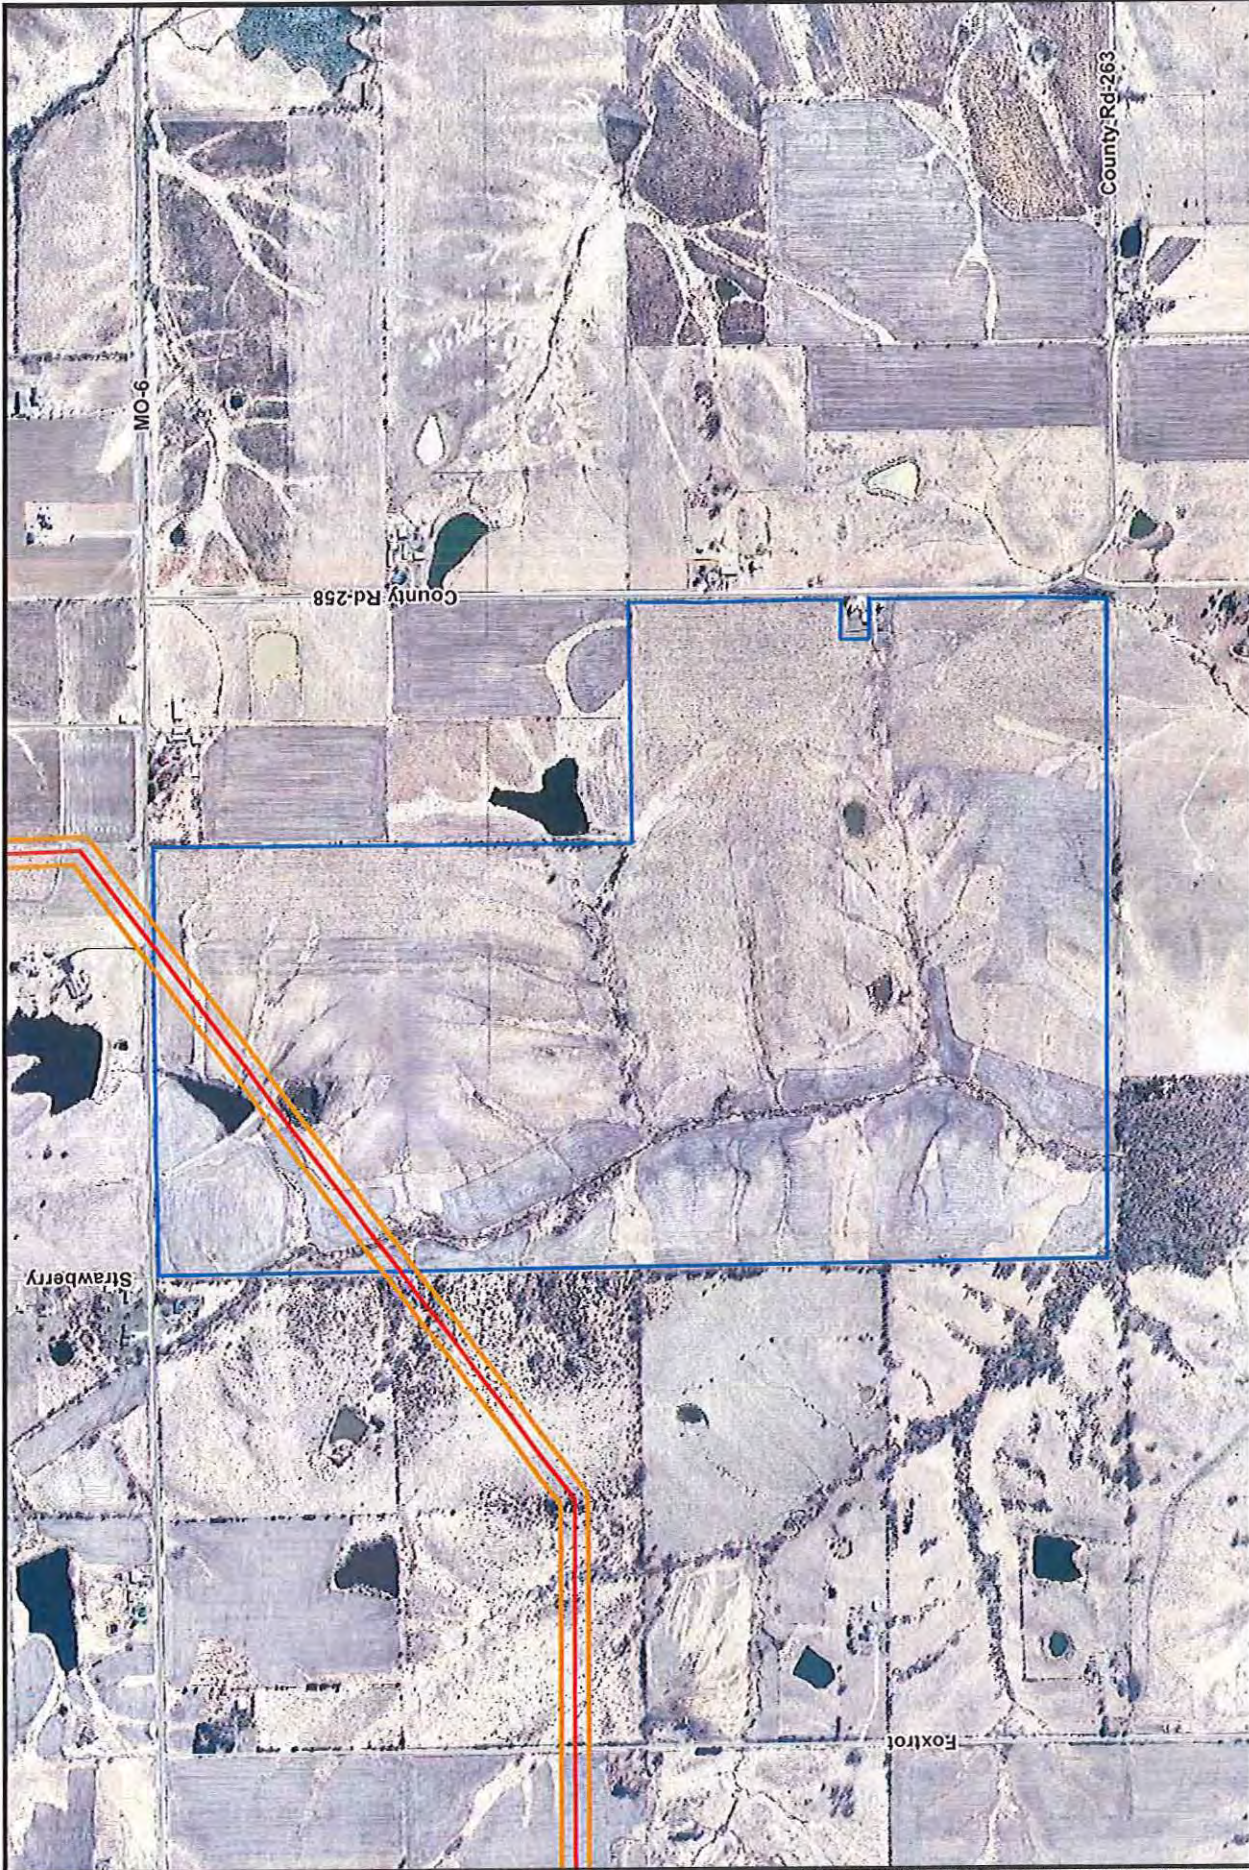
Ameren Transmission
 Mark Twain Transmission Project
 Parcel ID: 13-06.0-24-000-00-
 02.000000
 Owner: BARKER PAULA REV
 LIVING TRUST



-  Current Proposed Centerline
-  Existing Transmission Lines
-  Road
-  Parcel Boundary
-  Proposed ROW

 NORTH

 Scale in Feet




Ameren Transmission
 Mark Twain Transmission Project
 Parcel ID: 12-04.0-19-000-00-
 04.000000
 Owner: KILMER CRAIG & CAROL




Parcel Boundary
 Proposed ROW

Current Proposed Centerline
 Road

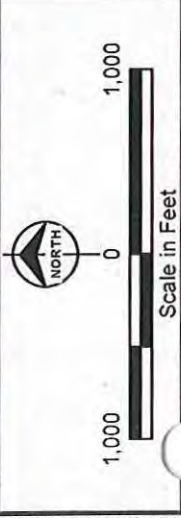

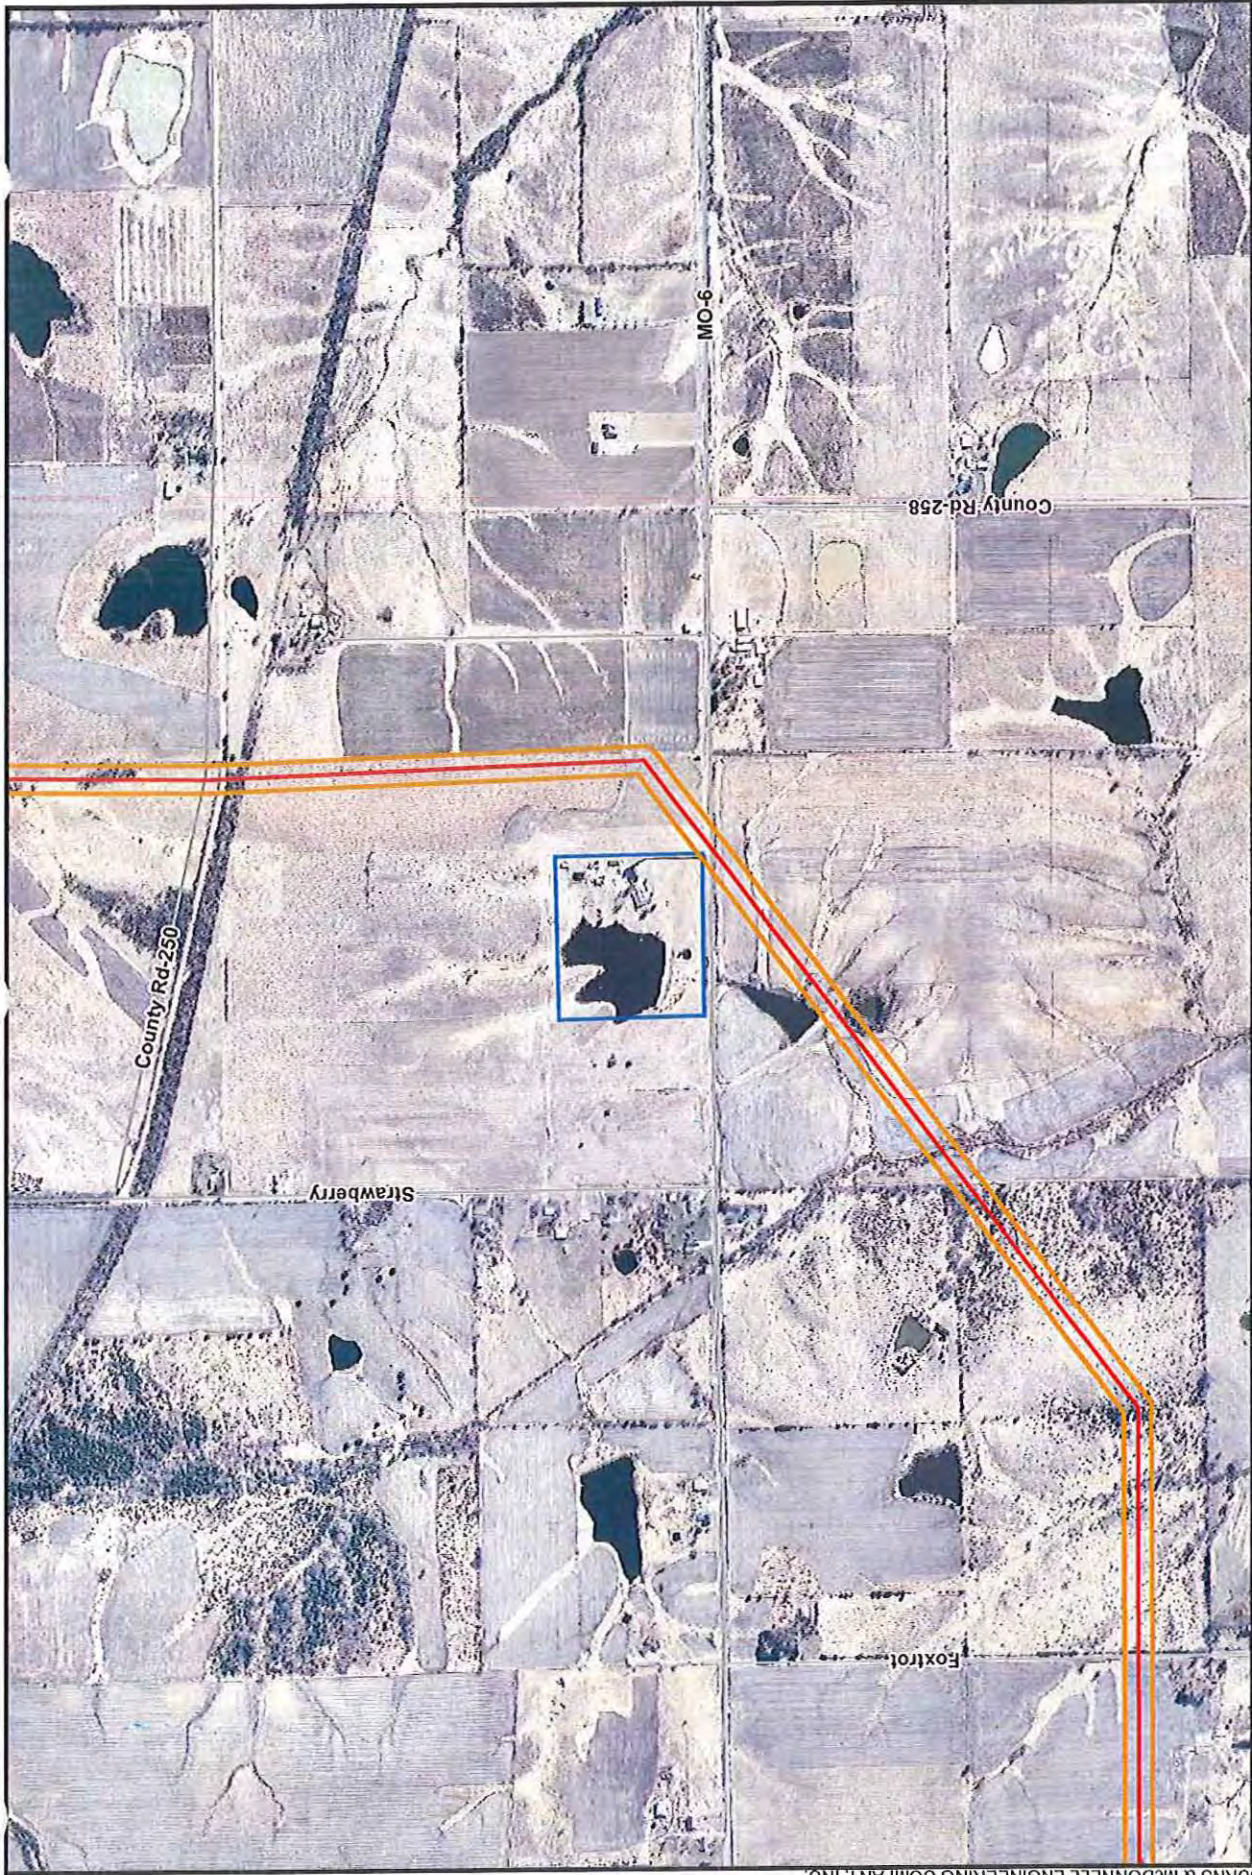

Source: Esri; Ameren; Burns & McDonnell Engineering.



Ameren Transmission
 Mark Twain Transmission Project
 Parcel ID: 12-04-0-18-000-00-
 04.000000
 Owner: BAKER LARRY D REV
 TRUST & EVONNE M BAKER REV



 Current Proposed Centerline
 Road
 Parcel Boundary
 Proposed ROW

 NORTH
 Scale in Feet
 1,000 0 1,000



Ameren Transmission
 Mark Twain Transmission Project
 Parcel ID: 12-04.0-18-000-00-06.000000
 Owner: WEST WALDO M



Parcel Boundary
 Proposed ROW

Current Proposed Centerline
 Road



1,000 0 1,000
 Scale in Feet
 Source: Esri; Ameren; Burns & McDonnell Engineering.



Ameren Transmission
 Mark Twain Transmission Project
 Parcel ID: 12-04.0-18-000-00-
 02.000000
 Owner: SHAHAN EVELYN V TRUST



 Current Proposed Centerline
 Road
 Parcel Boundary
 Proposed ROW


 NORTH
 Scale in Feet
 1,000 0 1,000



Ameren Transmission
 Mark Twain Transmission Project
 Parcel ID: 12-04.0-18-000-00-
 01.000000
 Owner: WILLIAMS RITA & TYSEN



— Current Proposed Centerline
— Road
 Parcel Boundary
 Proposed ROW



 1,000 0 1,000
 Scale in Feet
 Source: Esri; Ameren; Burns & McDonnell Engineering.



Ameren Transmission
Mark Twain Transmission Project
Parcel ID: 12-03.2-07-000-00-
05.000000
Owner: SHAHAN EVELYN V TRUST



Legend:

- Current Proposed Centerline (Red line)
- Road (Black line)
- Parcel Boundary (Blue outline)
- Proposed ROW (Orange outline)

Scale in Feet

1,000 0 1,000

NORTH


Source: MSDIS; Esri; Ameren; Burns & McDonnell Engineering.




Ameren Transmission
 Mark Twain Transmission Project
 Parcel ID: 12-03.2-07-000-00-04.000000
 Owner: NOBLE DON E & ELEANOR



— Current Proposed Centerline
— Road
 Parcel Boundary
 Proposed ROW



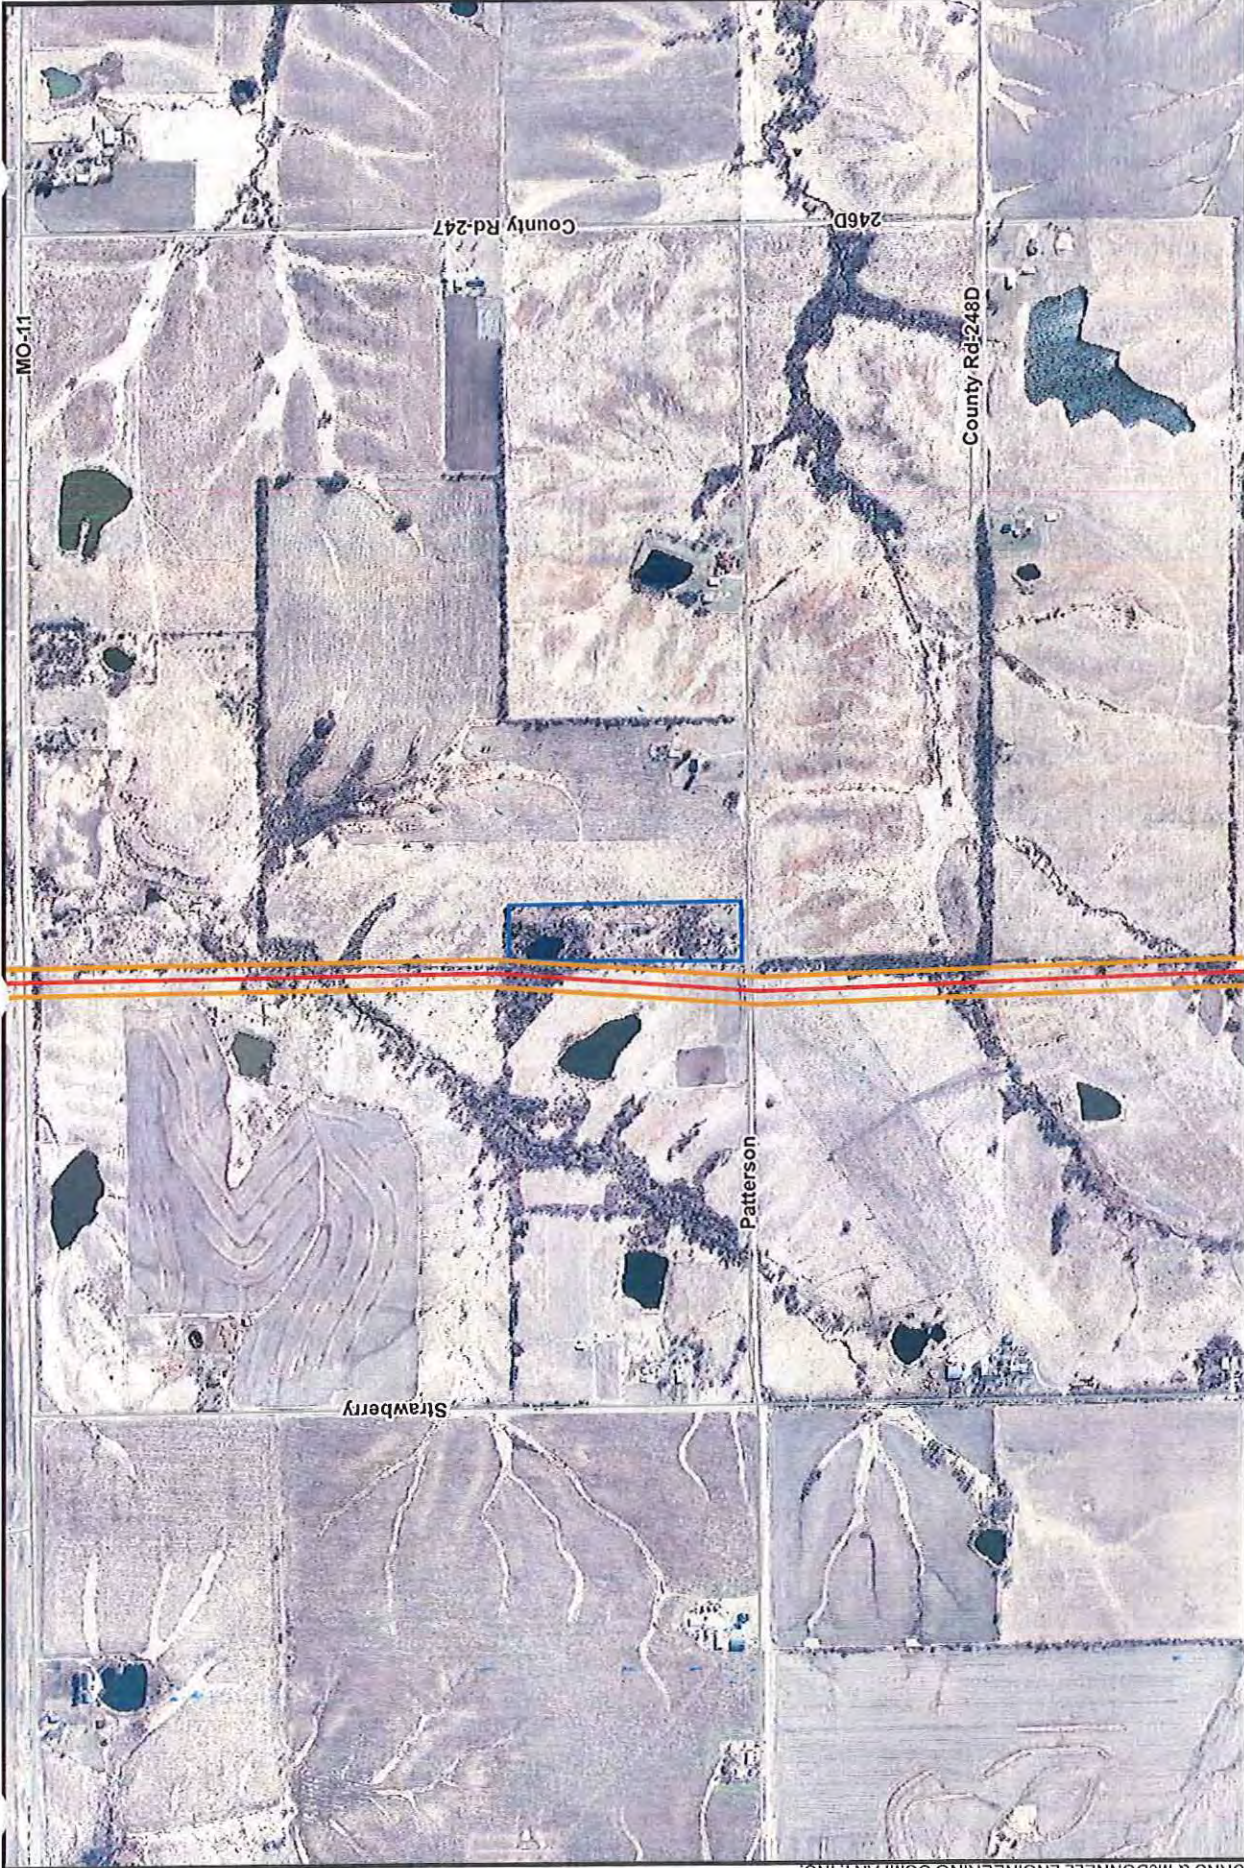

 1,000 0 1,000
 Scale in Feet
 Source: Esri; Ameren; Burns & McDonnell Engineering.




Ameren Transmission
 Mark Twain Transmission Project
 Parcel ID: 12-03.2-07-000-00-
 06.000000
 Owner: PORTER CARY & TONYA



 Current Proposed Centerline
 Road
 Parcel Boundary
 Proposed ROW

 NORTH
 Scale in Feet
 1,000 0 1,000

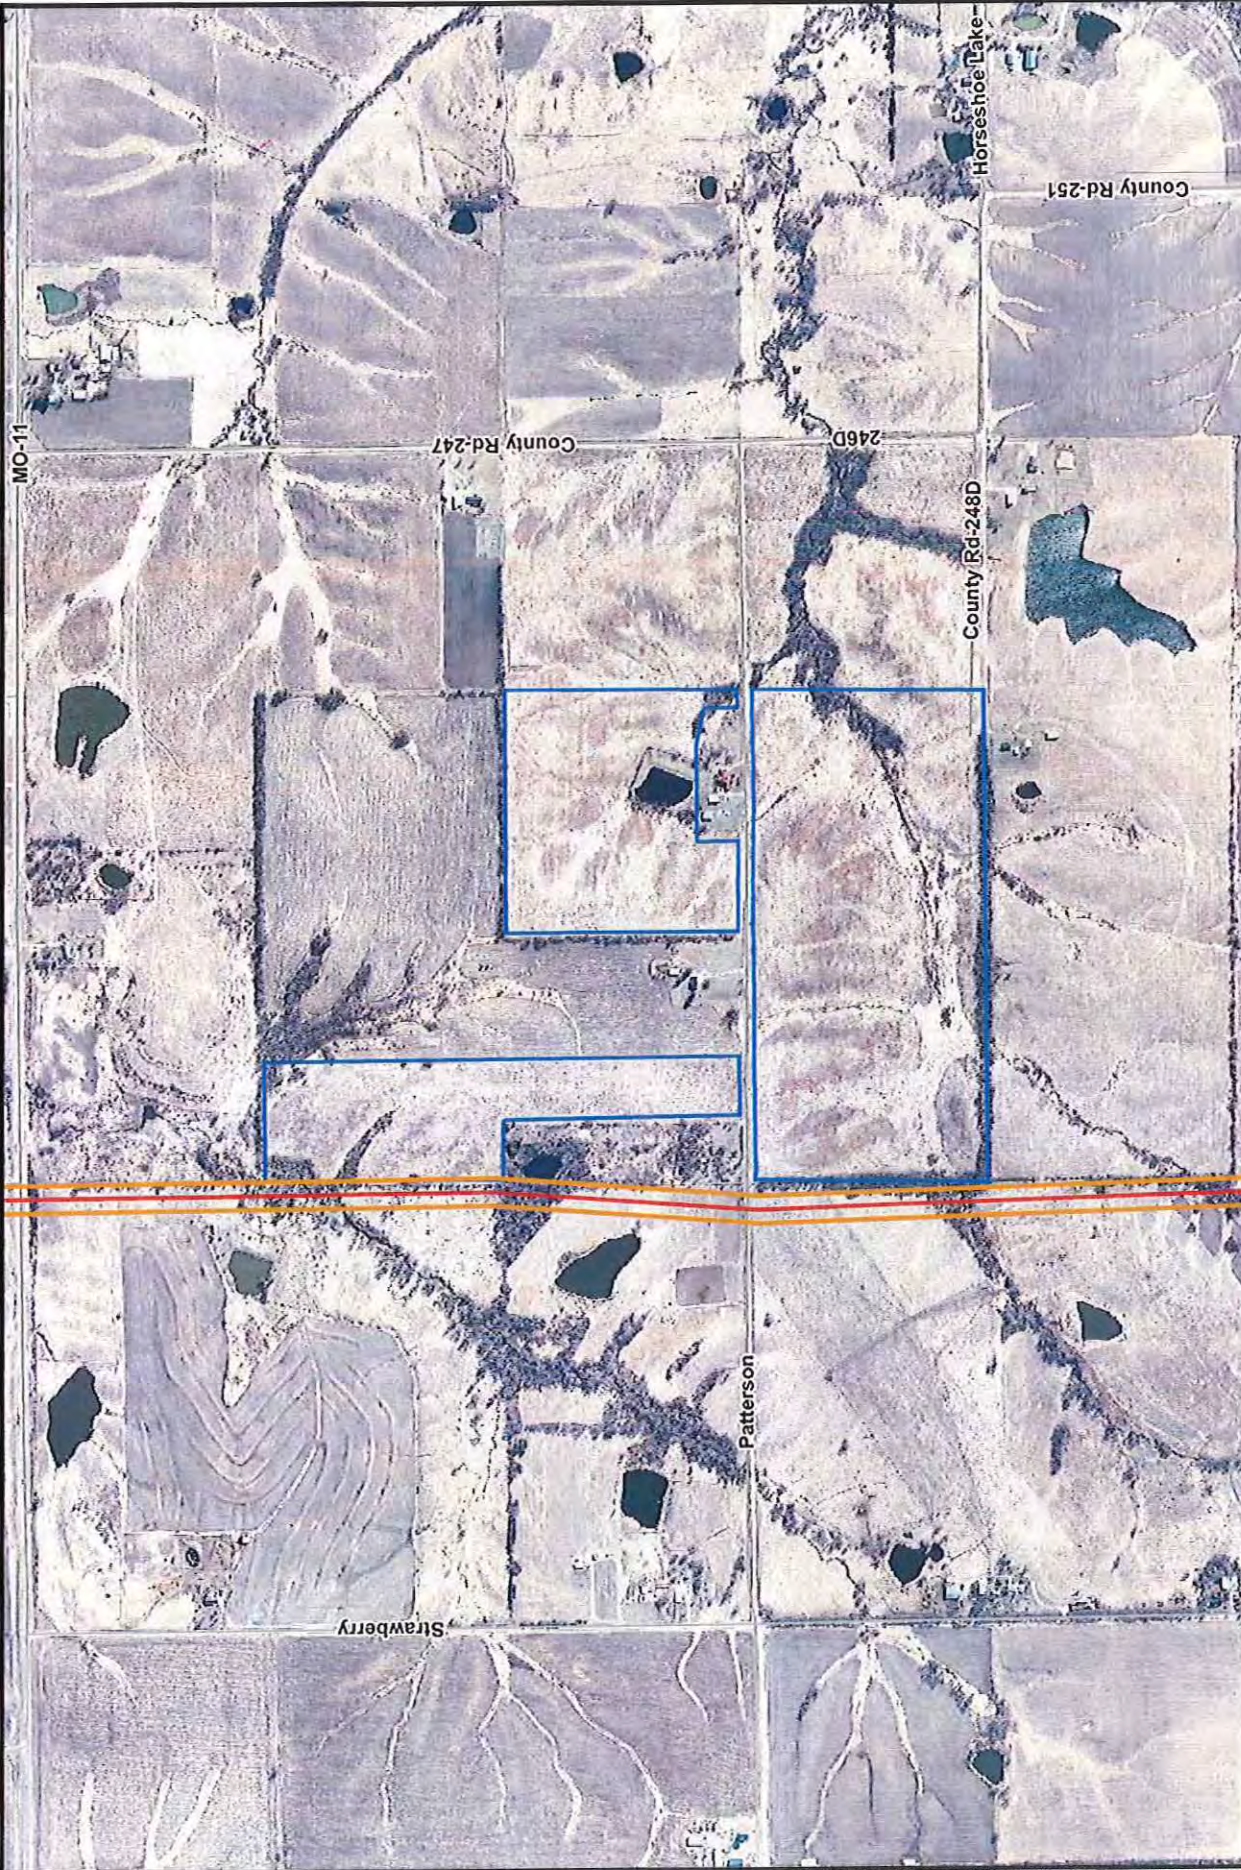

Ameren Transmission
 Mark Twain Transmission Project
 Parcel ID: 12-03.2-07-000-00-07.000000
 Owner: JEROME KEITH D & ANNE E



Parcel Boundary
 Proposed ROW

Current Proposed Centerline
 Road

Scale in Feet

Source: iDIS; Esri; Ameren; Burns & McDonnell Engineering.



Ameren Transmission
 Mark Twain Transmission Project
 Parcel ID: 12-03.2-07-000-00-
 03.000000
 Owner: WYBRANT ROLLA H JR &
 ELSIE M



— Current Proposed Centerline
— Parcel Boundary
— Proposed ROW
— Road

Scale in Feet

Source: MSDIS; Esri; Ameren; Burns & McDonnell Engineering.



Ameren Transmission
 Mark Twain Transmission Project
 Parcel ID: 12-03.2-07-000-00-01.000000
 Owner: SHOCKEY JOHN A & WALDA ANN PARIS



Legend:

- Current Proposed Centerline
- Road
- ▭ Parcel Boundary
- ▭ Proposed ROW


Scale in Feet





1,000 0 1,000

North

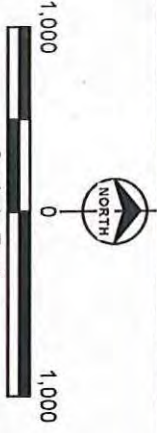Source: Esri; Ameren; Burns & McDonnell Engineering, Inc.

Source: MSDIS; Esri; Ameren; Burns & McDonnell Engineering.



-  Current Proposed Centerline
-  Road
-  Parcel Boundary
-  Proposed ROW





Ameren Transmission
Mark Twain Transmission Project
Parcel ID: 12-03-1-06-000-00-
07.000000
Owner: READ KENNETH L & DEBRA
A




Ameren Transmission
 Mark Twain Transmission Project
 Parcel ID: 12-03.1-06-000-00-06.000000
 Owner: READ KENNETH L & DEBRA A



 Current Proposed Centerline
 Road
 Parcel Boundary
 Proposed ROW

 NORTH
 Scale in Feet
 1,000 0 1,000

Source: MSDIS; Esri; Ameren; Burns & McDonnell Engineering.

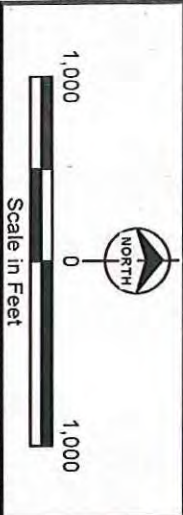

Ameren Transmission
Mark Twain Transmission Project
Parcel ID: 12-03.1-06-000-00-
11.000000
Owner: PETERS TIMOTHY J






R:\warent\71783_Mark_Twain\GISData\Files\Vendor\Crossings\Landowner_Crossings\Landowners\Along\ProposedRoute_20151110.mxd
 COPYRIGHT © 2010 BURNS & MCDONNELL ENGINEERING COMPANY, INC.

— Current Proposed Centerline
— Road
 Parcel Boundary
 Proposed ROW

Ameren Transmission
 Mark Twain Transmission Project
 Parcel ID: 12-03.1-06-000-00-10.000000
 Owner: ANESI JAMES L





Scale in Feet

DIS: Esri; Ameren; Burns & McDonnell Engineering, Inc.
 Sou

Source: MSDIS; Esri; Ameren; Burns & McDonnell Engineering.



1,000
0
1,000



Scale in Feet

- Current Proposed Centerline
- Road
- ▭ Parcel Boundary
- ▭ Proposed ROW



Ameren Transmission
Mark Twain Transmission Project
Parcel ID: 12-03.1-06-000-00-
13.000000
Owner: PHIPPS JERRY M &
SHARON L



Ameren Transmission
 Mark Twain Transmission Project
 Parcel ID: 12-03.1-06-000-00-01.004000
 Owner: POTTER RUBY & POTTER KEVIN



Legend:

- Current Proposed Centerline (Red line)
- Road (Grey line)
- Parcel Boundary (Blue outline)
- Proposed ROW (Orange outline)

Scale in Feet

1,000 0 1,000

North Arrow

Source: Esri; Ameren; Burns & McDonnell Engineering.

Source: MSDSI; Est: Ameren; Burns & McDonnell Engineering.



- Current Proposed Centerline
- Road
- ▭ Parcel Boundary
- ▭ Proposed ROW



Ameren Transmission
Mark Twain Transmission Project
Parcel ID: 12-03.1-06-000-00-
01.001000
Owner: POTTER KEVIN DEAN &
JENNIFER

Scale in Feet
1,000
0
1,000
SOUTH
JDIS: Esri; Ameren; Burns & McDonnell Engineering.



1,000
0
1,000

— Current Proposed Centerline
— Road

▭ Parcel Boundary
▭ Proposed ROW



Ameren Transmission
Mark Twain Transmission Project
Parcel ID: 12-03-1-06-000-00-
14.000000
Owner: RHON HEATHER &
THOMAS






Scale in Feet
Source: MSDIS; Esri; Ameren; Burns & McDonnell Engineering.

- Current Proposed Centerline
- Road
- ▭ Parcel Boundary
- ▭ Proposed ROW



Ameren Transmission
Mark Twain Transmission Project
Parcel ID: 12-03.1-06-000-00-
01.002000
Owner: SMITH ROGER D & TWILA J

Scale in Feet
0 1,000 1,000
NORTH
Sour: Esri, Ameren, Burns & McDonnell Engineering.

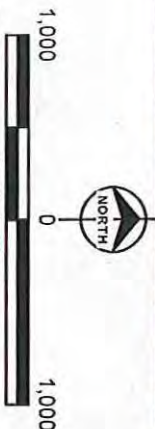


- Current Proposed Centerline
- Road
- Parcel Boundary
- Proposed ROW



Ameren Transmission
Mark Twain Transmission Project
Parcel ID: 12-03, 1-06-000-00-
01.000000
Owner: SMITH BRIAN G & LESLIE L




Source: MSDIS; Esri; Ameren; Burns & McDonnell Engineering.

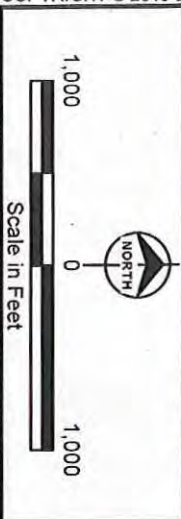

Ameren Transmission
Mark Twain Transmission Project
Parcel ID: 12-03-1-06-000-00-
15.001000
Owner: HATFIELD LEON AND
DORIS & HATFIELD MARKA



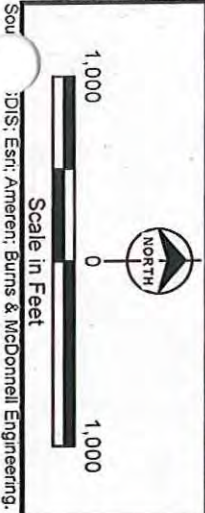

Scale in Feet

1,000 0 1,000

Current Proposed Centerline

Road

Parcel Boundary

Proposed ROW



Ameren Transmission
Mark Twain Transmission Project
Parcel ID: 12-03.1-06-000-00-
01.003000
Owner: KRAMBECK HENRY F &
PHYLLIS M



South



Ameren Transmission
 Mark Twain Transmission Project
 Parcel ID: 09-09.0-31-000-00-06.000000
 Owner: MYERS ALAN & THERESA L



 Current Proposed Centerline
 Road
 Parcel Boundary
 Proposed ROW



 NORTH

 Scale in Feet
 Source: MSDIS; Esri; Ameren; Burns & McDonnell Engineering.





Ameren Transmission
 Mark Twain Transmission Project
 Parcel ID: 09-09.0-31-000-00-07.000000
 Owner: WAIT KENNETH R & MARILYN R



 Current Proposed Centerline
 Parcel Boundary
 Proposed ROW
 Road

 NORTH
 Scale in Feet
 1,000 0 1,000

Source: MSDIS; Esri; Ameren; Burns & McDonnell Engineering.

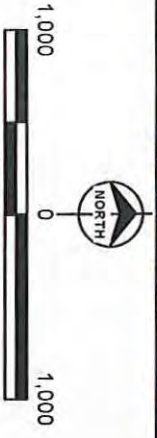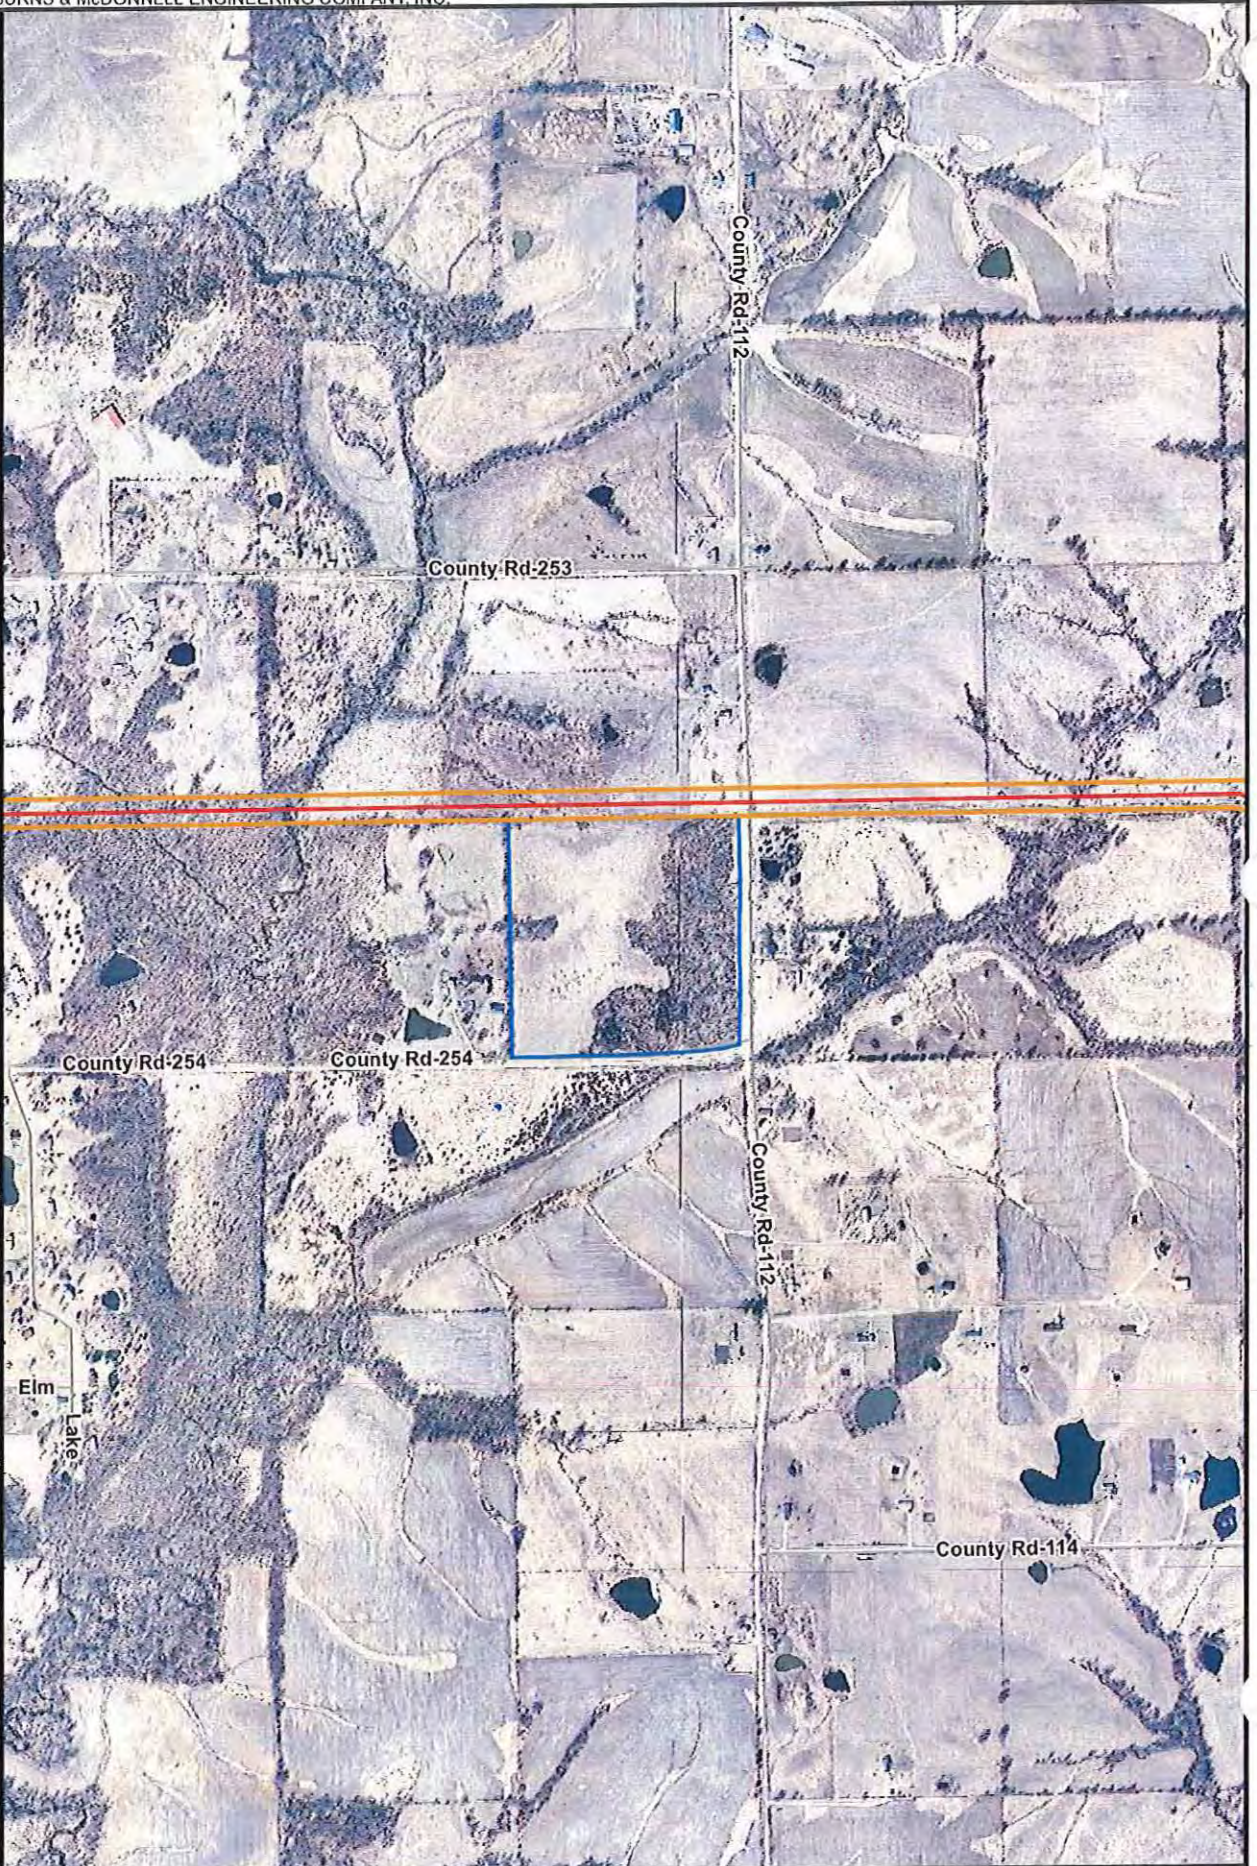

Legend:

- Current Proposed Centerline (Red line)
- Road (Grey line)
- Parcel Boundary (Blue outline)
- Proposed ROW (Orange outline)



Ameren Transmission
Mark Twain Transmission Project
Parcel ID: 09-09.0-31-000-00-
08.000000
Owner: WALT KENNETH R &
MARILYN R



Ameren Transmission
 Mark Twain Transmission Project
 Parcel ID: 09-09.0-31-000-00-02.000000
 Owner: MOYER HAROLD L & BETTIE GEAN



— Current Proposed Centerline
— Parcel Boundary
— Proposed ROW
— Road

Scale in Feet
 Source: Esri; Ameren; Burns & McDonnell Engineering.



Ameren Transmission
 Mark Twain Transmission Project
 Parcel ID: 09-09.0-30-000-00-
 07.000000
 Owner: MOYER HAROLD L &
 BETTIE GEAN



Legend:

- Current Proposed Centerline (Red line)
- Road (Grey line)
- Parcel Boundary (Blue outline)
- Proposed ROW (Orange outline)

Scale in Feet



Source: MSDIS; Esri; Ameren; Burns & McDonnell Engineering.



Ameren Transmission
 Mark Twain Transmission Project
 Parcel ID: 09-09.0-30-000-00-
 09.000000
 Owner: PRYOR BENNY L & CORIE S



 Current Proposed Centerline
 Road
 Parcel Boundary
 Proposed ROW

 NORTH
 Scale in Feet
 Source: MSDIS; Esri; Ameren; Burns & McDonnell Engineering.



Ameren Transmission
 Mark Twain Transmission Project
 Parcel ID: 09-09.0-29-000-00-03.000000
 Owner: MAHURIN MELVIN L & SHERRY B




Parcel Boundary
 Proposed ROW

Current Proposed Centerline
 Road



Scale in Feet

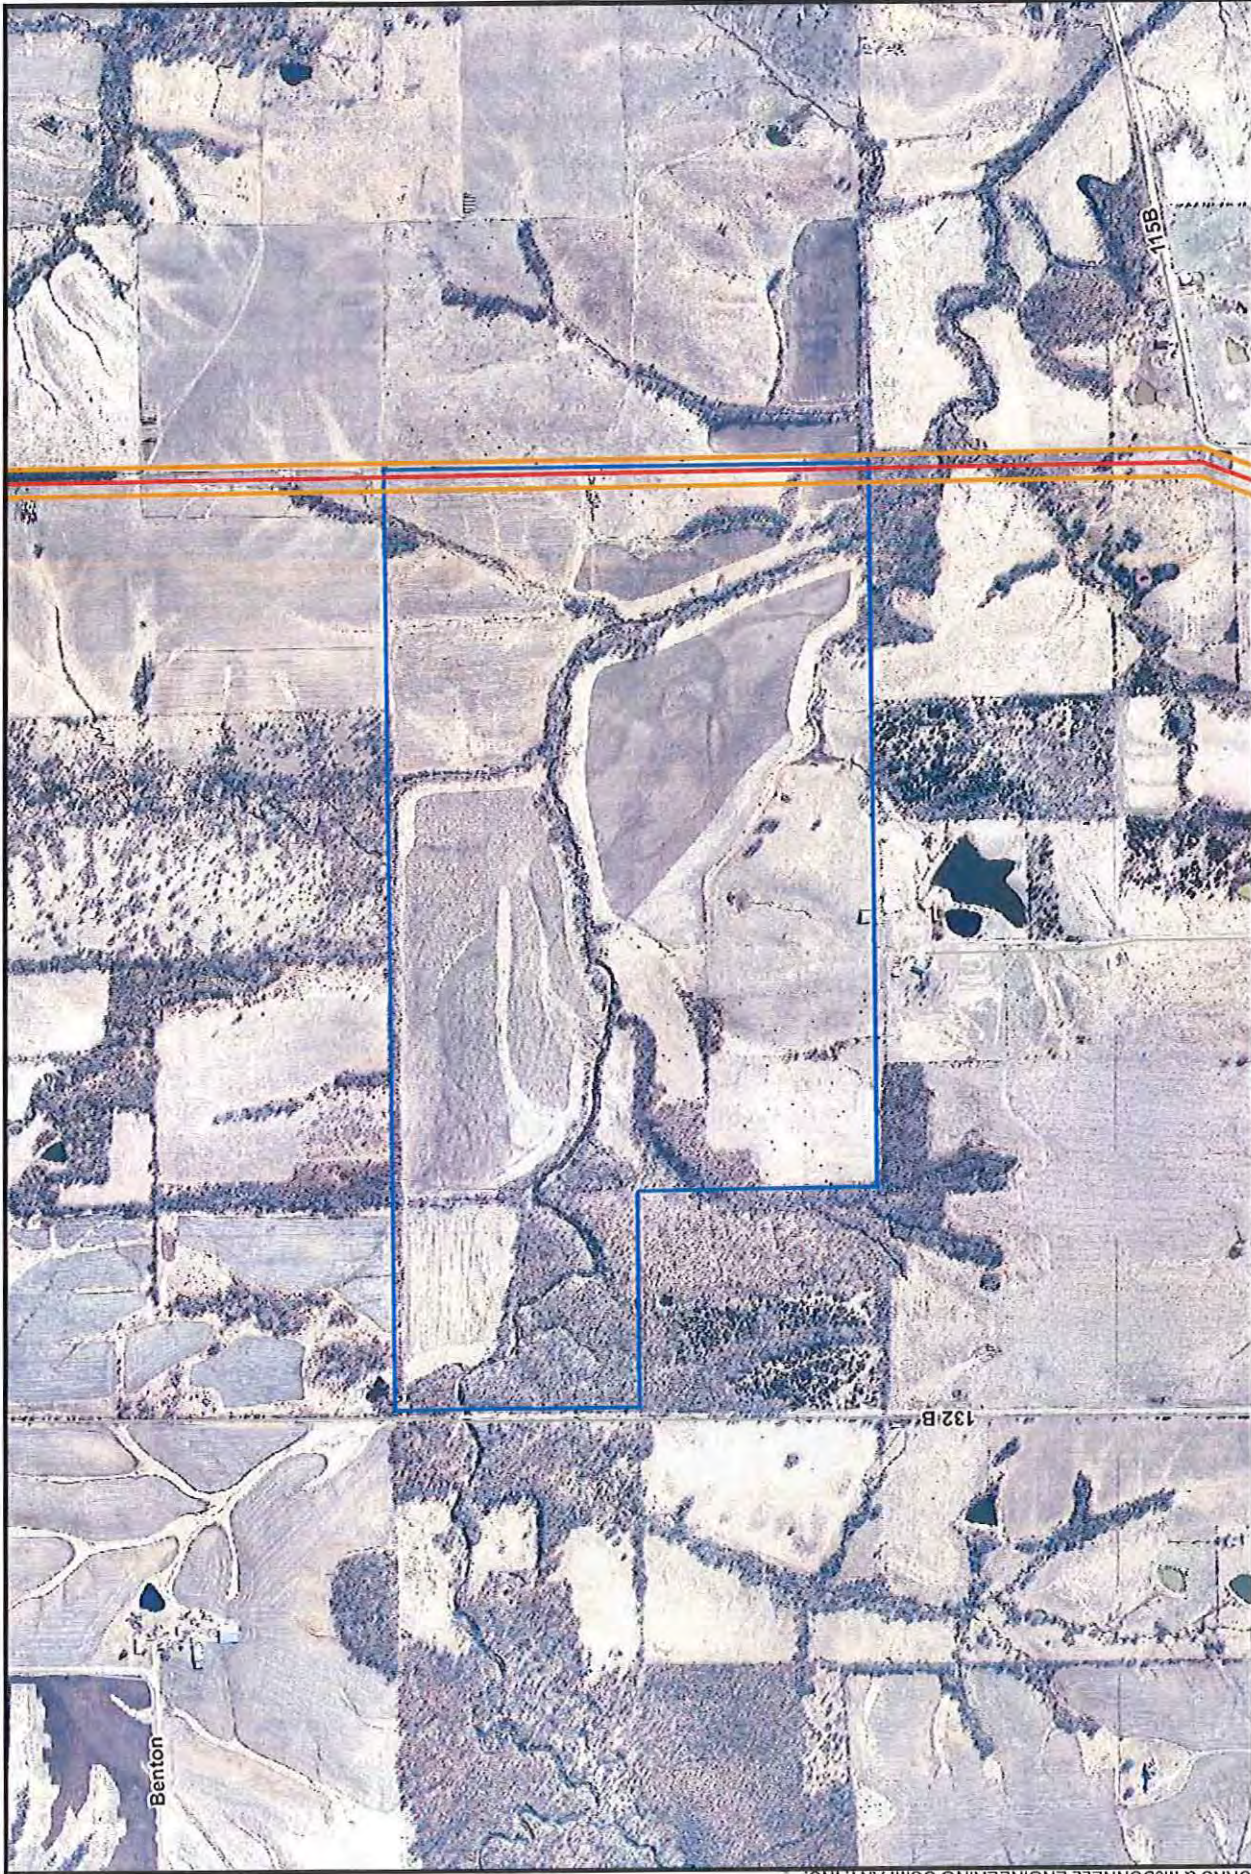

Source: MSDIS; Esri; Ameren; Burns & McDonnell Engineering.




Ameren Transmission
 Mark Twain Transmission Project
 Parcel ID: 09-04.0-19-000-00-
 06.000000
 Owner: ROBERTS ANDREW G J



 Current Proposed Centerline
 Road
 Parcel Boundary
 Proposed ROW

 NORTH
 Scale in Feet
 Source: Esri; Ameren; Burns & McDonnell Engineering.

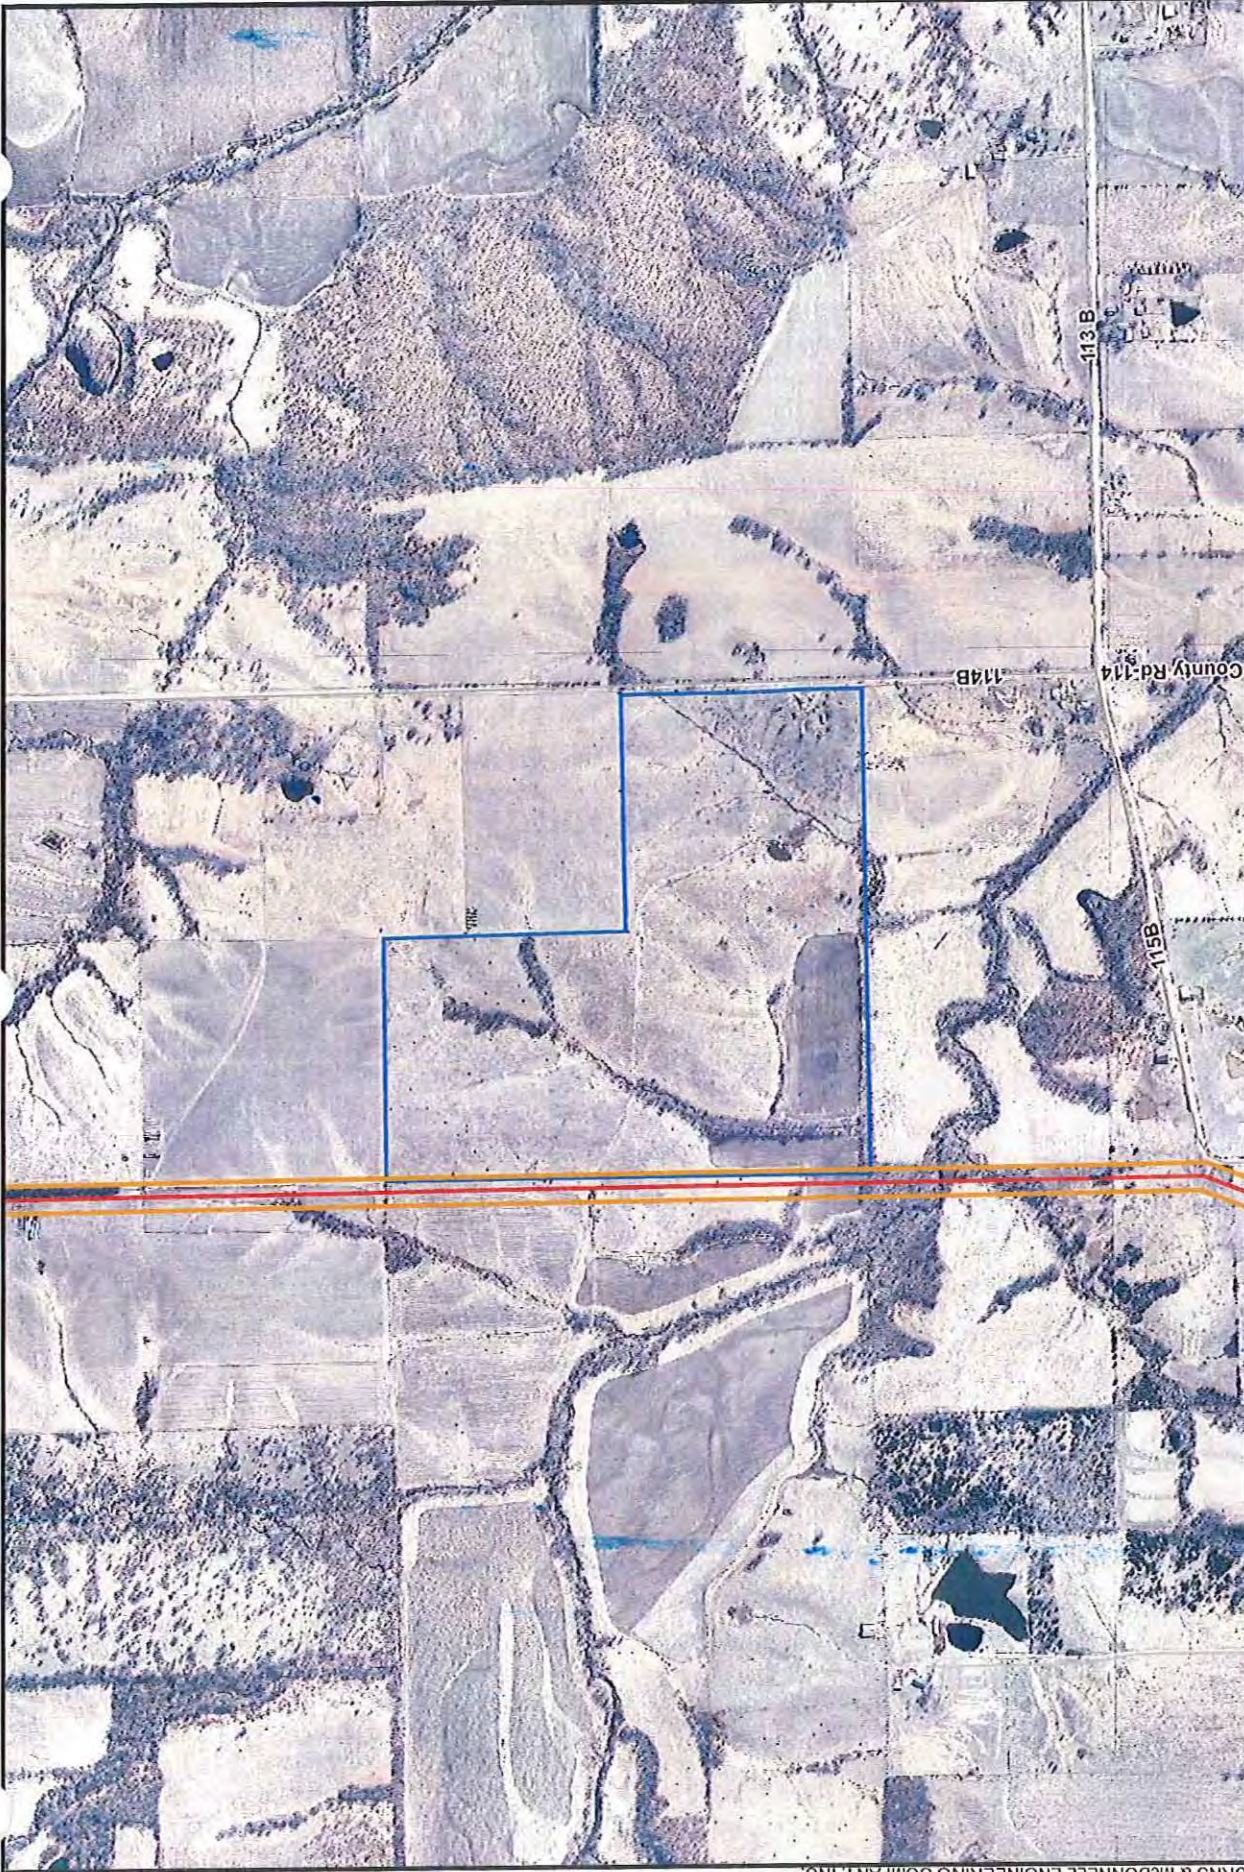

Ameren Transmission
 Mark Twain Transmission Project
 Parcel ID: 09-04.0-20-000-00-
 05.000000
 Owner: ROBERTS ANDREW G J







— Current Proposed Centerline
— Road
 Parcel Boundary
 Proposed ROW

NORTH
 0 1,000
 Scale in Feet



Scale in Feet

-  Current/Proposed Centerline
-  Road
-  Parcel Boundary
-  Proposed ROW





Ameren Transmission
Mark Twain Transmission Project
Parcel ID: 09-04-0-19-000-00-
01.000000
Owner: COLLOP ELLIS & LUCILLE



Ameren Transmission
 Mark Twain Transmission Project
 Parcel ID: 09-04.0-20-000-00-
 04.000000
 Owner: COLLOP ELLIS & LUCILLE



 Current Proposed Centerline
 Road
 Parcel Boundary
 Proposed ROW



 NORTH
 Scale in Feet
 1,000 0 1,000



Ameren Transmission
 Mark Twain Transmission Project
 Parcel ID: 09-04.0-20-000-00-
 02.000000
 Owner: COLLOP ELLIS & LUCILLE



 Current Proposed Centerline
 Road
 Parcel Boundary
 Proposed ROW



 NORTH
 1,000 0 1,000
 Scale in Feet
 So: DIS: Esri; Ameren; Burns & McDonnell Engineering.



Ameren Transmission
 Mark Twain Transmission Project
 Parcel ID: 09-04.0-18-000-00-05.000000
 Owner: AMBROSIA RAY E



 Current Proposed Centerline
 Parcel Boundary
 Proposed ROW
 Road

 NORTH
 Scale in Feet
 1,000 0 1,000