
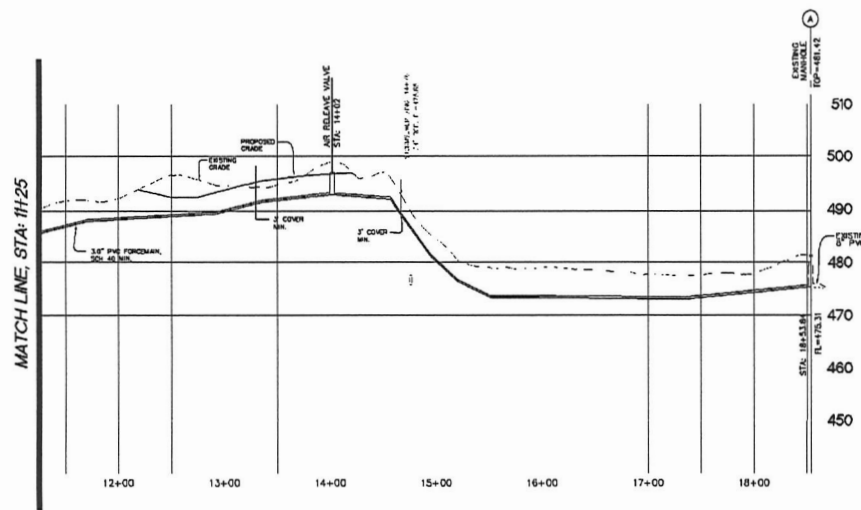


APPENDIX - D2

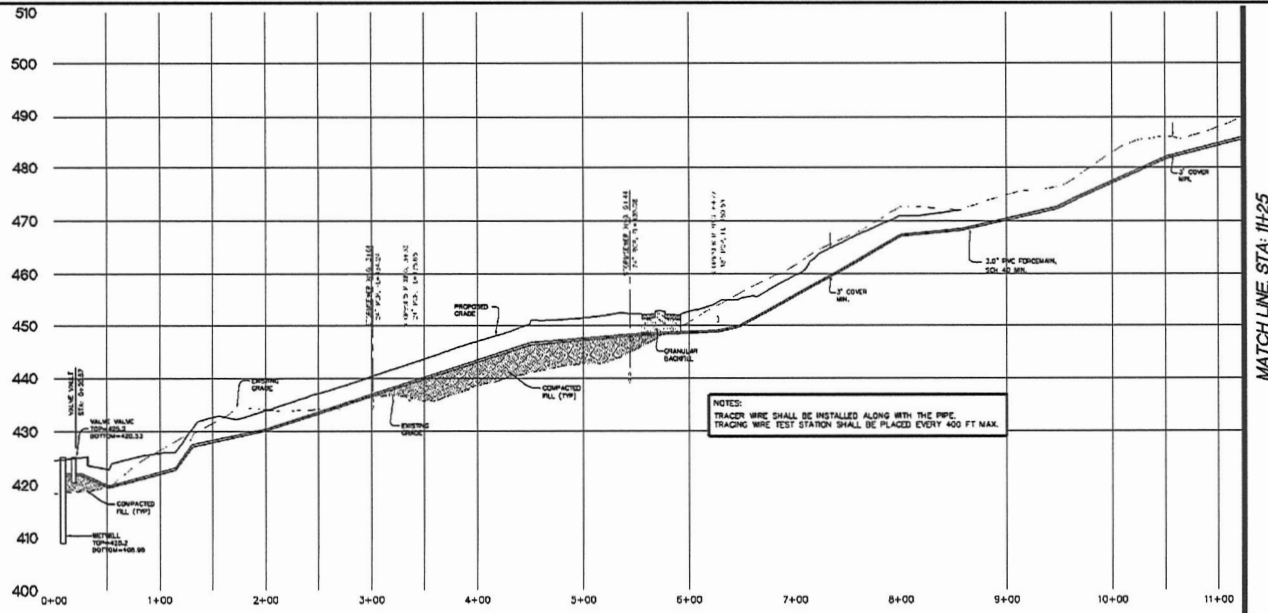

SCALE
1" = 10' VERTICAL
1" = 50' HORIZONTAL

SANITARY SEWER PROFILES

WINTERGREEN DEVELOPMENT
 P.O. BOX 100
 FENTON, MISSOURI 63026
 636.343.9923 PHONE
 636.343.9922 FAX

ASSOCIATED
 LAND SURVEYORS
 AND ENGINEERS, INC.


IMPROVEMENT PLANS
 HARBOR VIEW
 ESTATES

ISSUE DATE
 11-12-2007


SCALE

Job Number
 30147E


Sheet Number
 C8.3

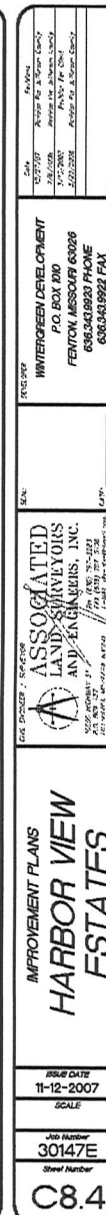[illegible]

APPENDIX - D2

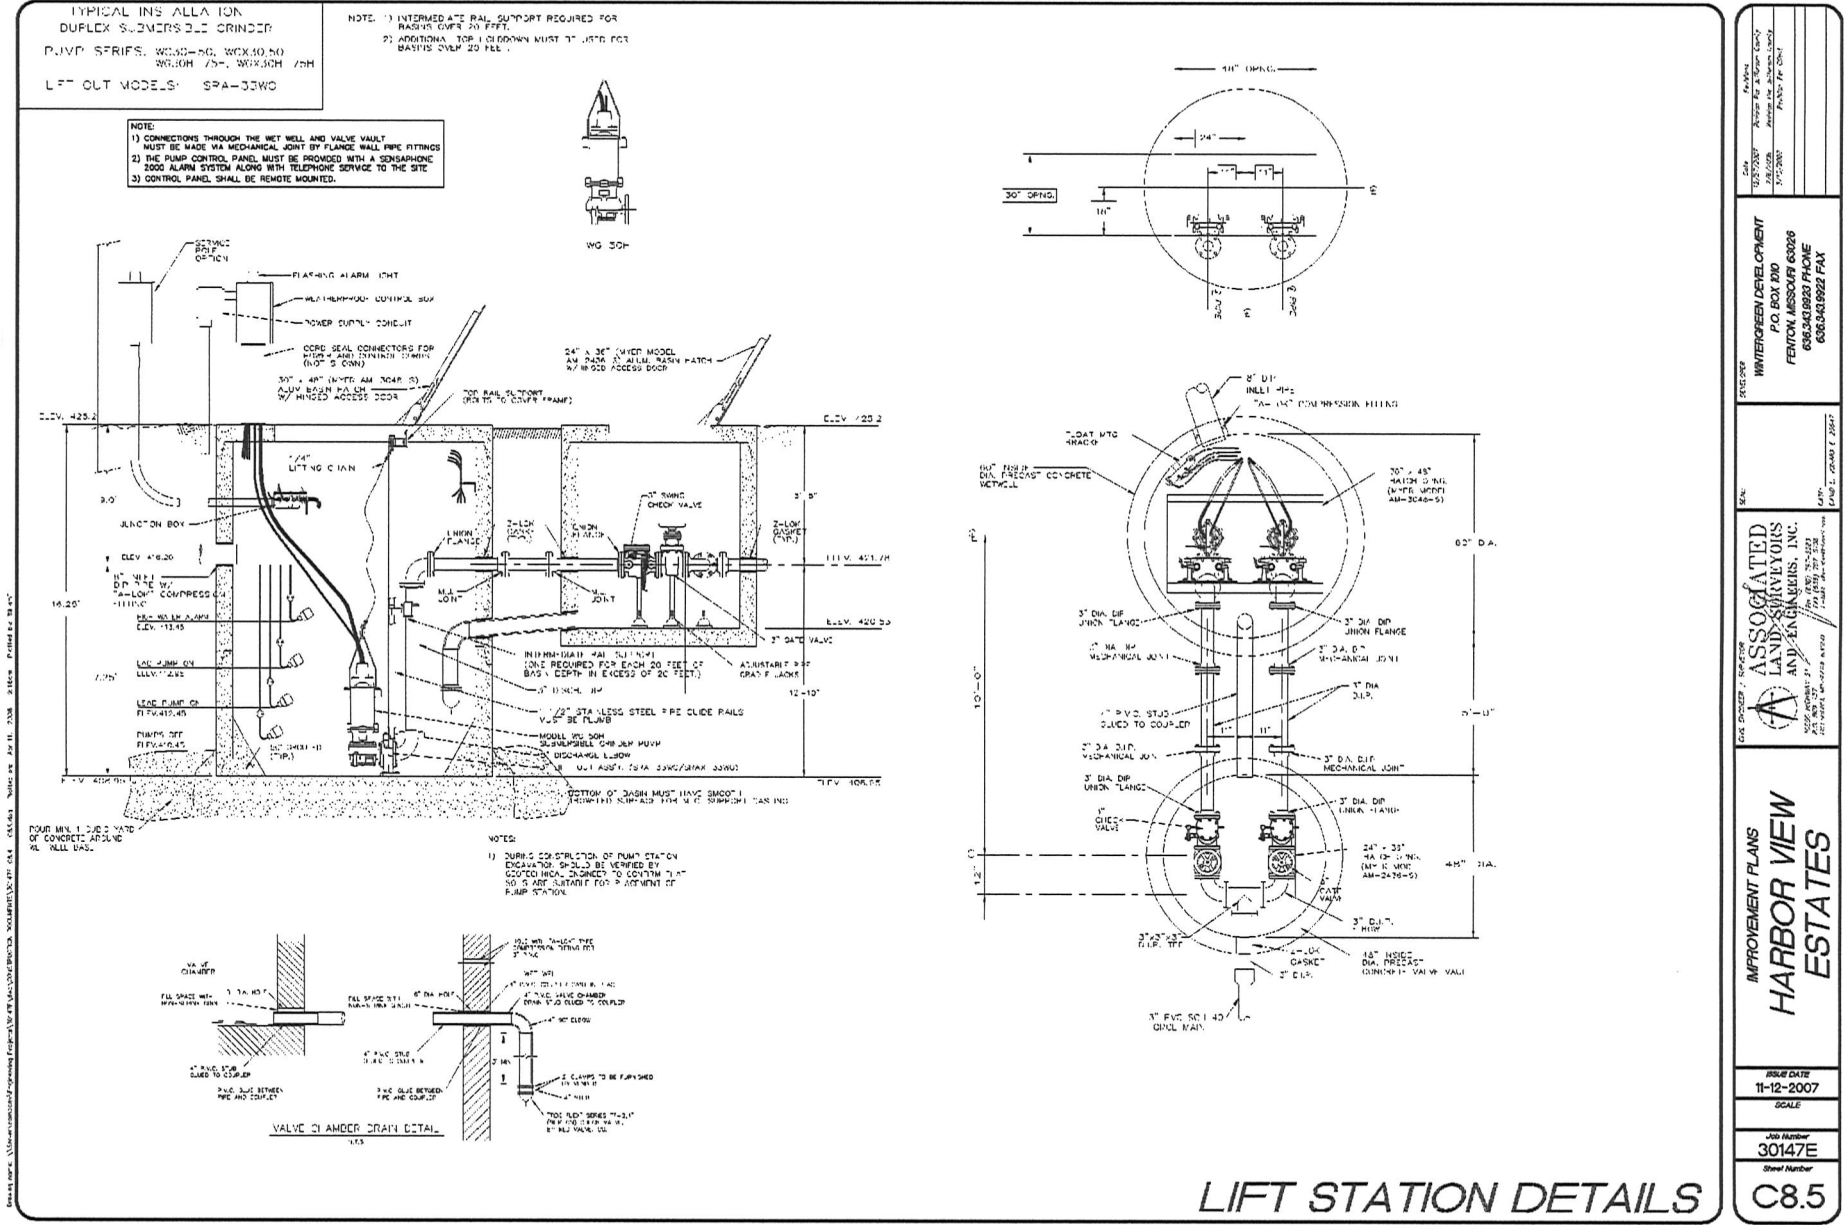

APPENDIX - D2

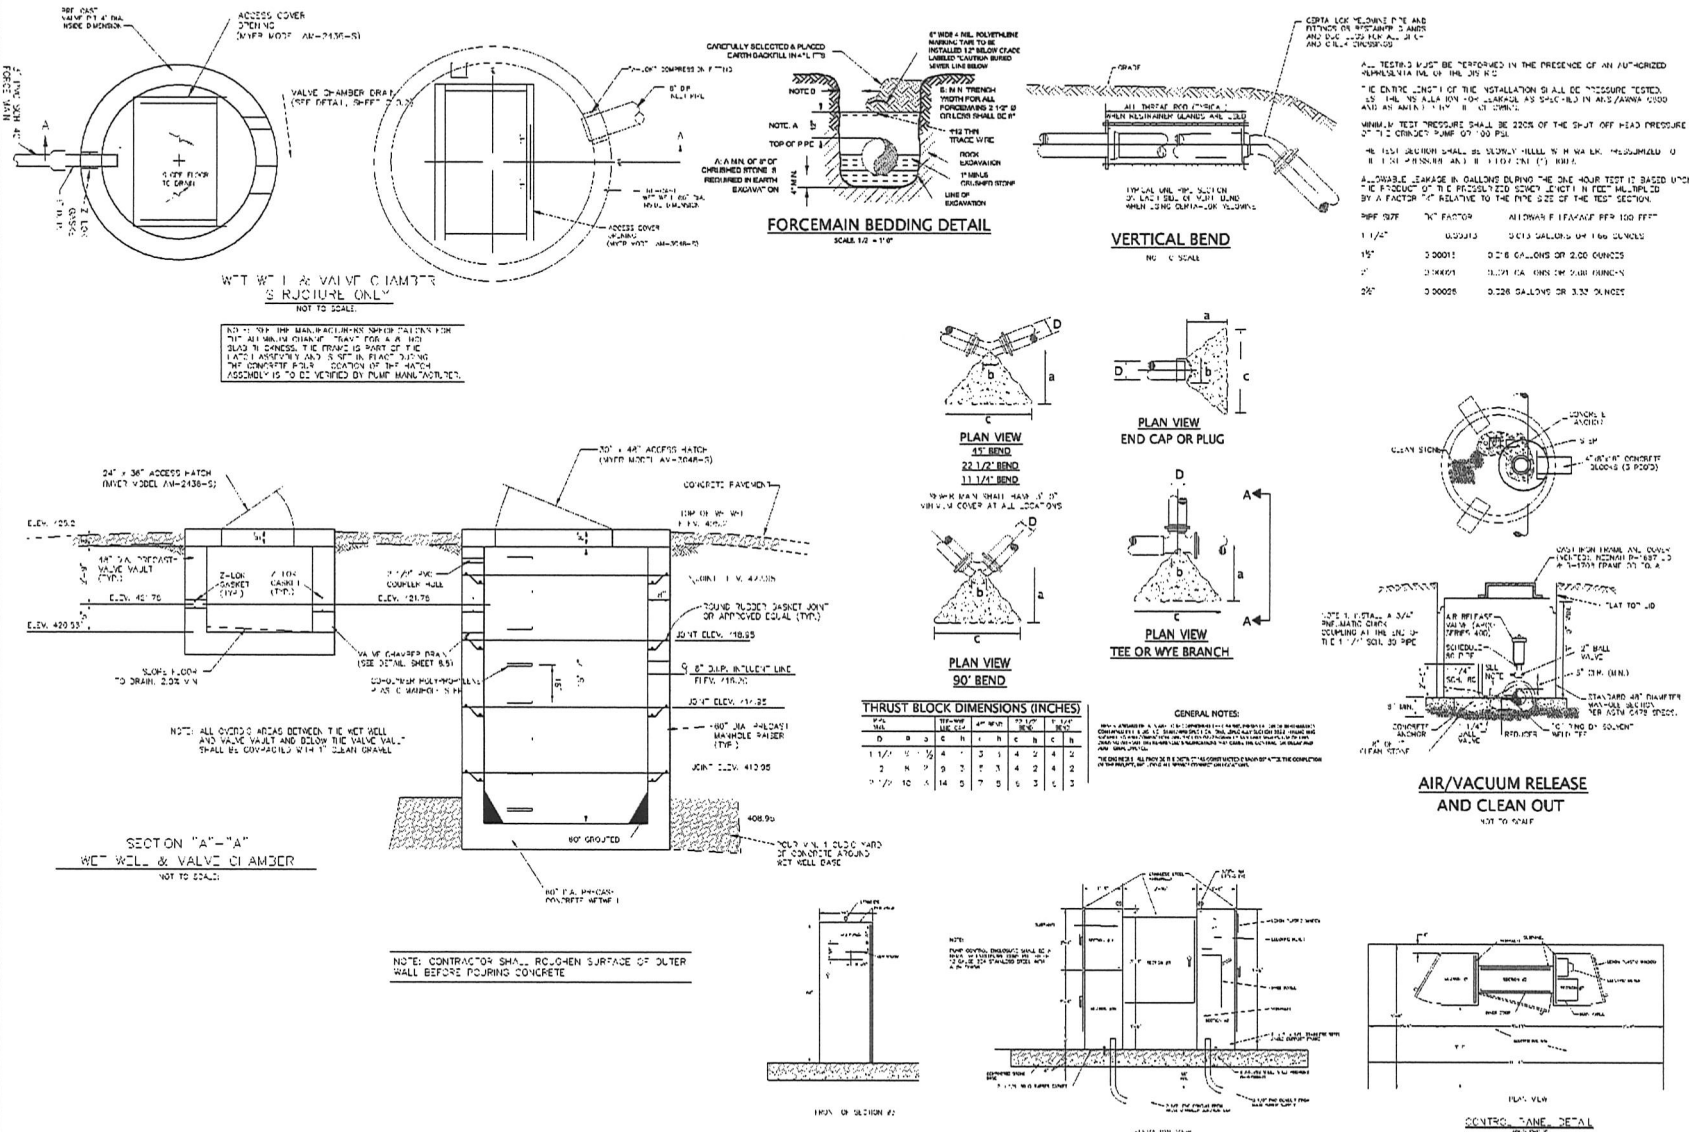

LIFT STATION AND FORCEMAIN STRUCTURE DETAIL

DATE: 11/12/2007
SCALE: 1/4" = 1'-0"

PROJECT: HARBOR VIEW ESTATES
SHEET: C8.6



ASSOCIATED LAND SURVEYORS, INC.
P.O. BOX 100
FENTON, MISSOURI 63026
636.343.8929 PHONE
636.343.8922 FAX

IMPROVEMENT PLANS
HARBOR VIEW
ESTATES

DATE: 11-12-2007
SCALE: 1/4" = 1'-0"


Job Number: 30147E
Sheet Number: C8.6

APPENDIX - D2

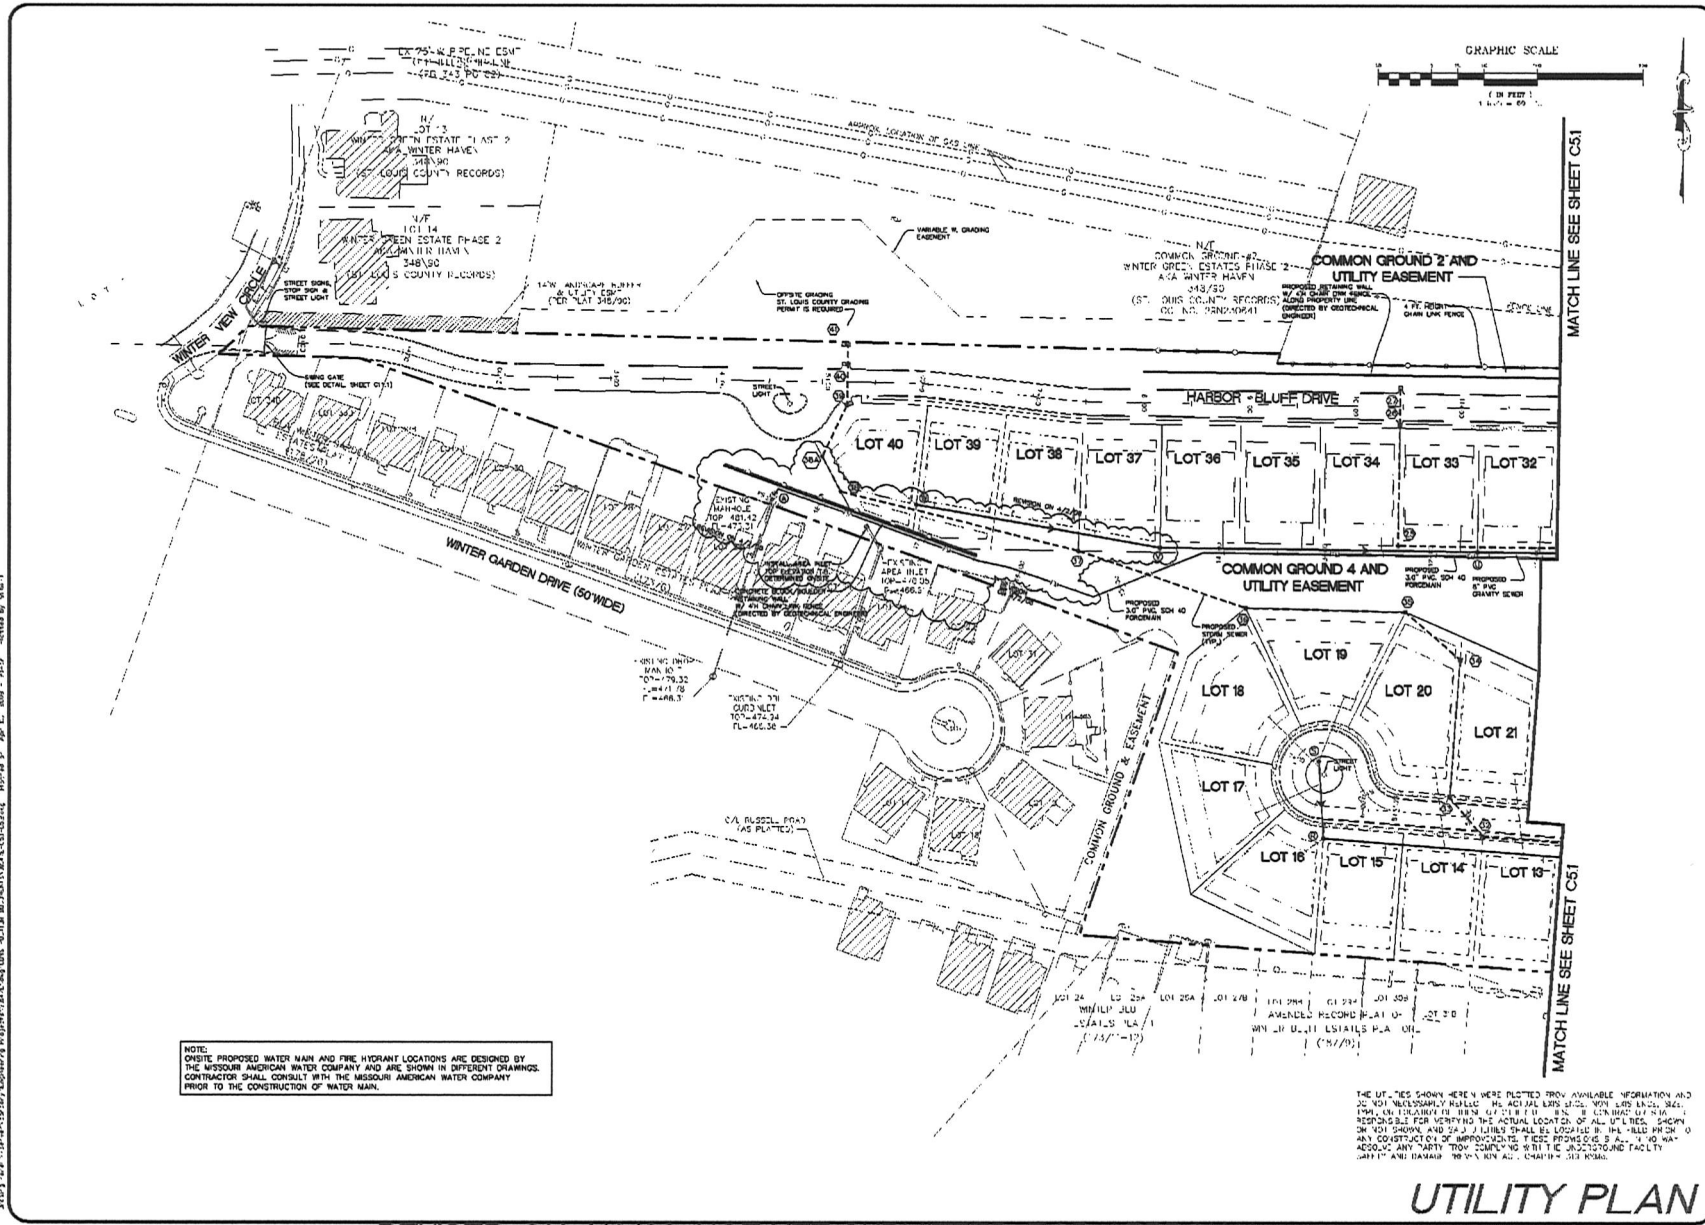

REVISED ON 4/2/08. NOT YET SUBMITTED FOR APPROVAL

PROJECT INFORMATION PROJECT: WINTERGREEN DEVELOPMENT P.O. BOX 100 FENOM, MISSOURI 63026 636.343.9929 PHONE 636.343.9922 FAX	

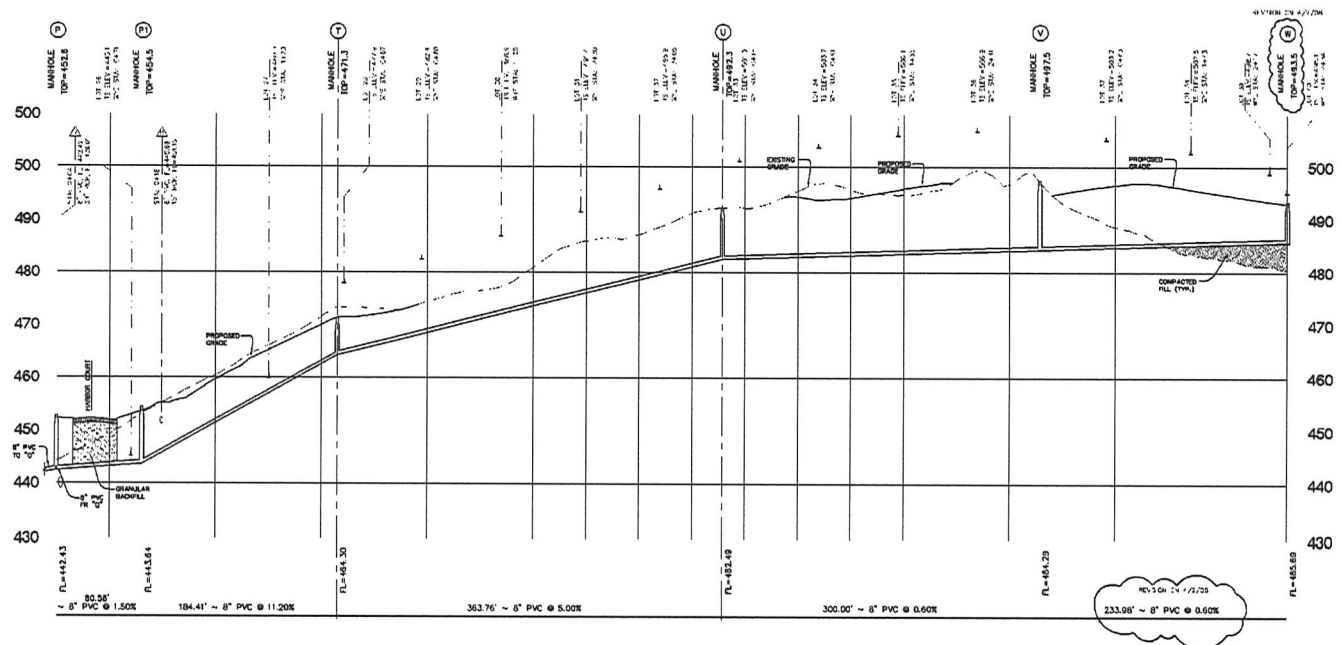

SCALE
1" = 10' VERTICAL
1" = 50' HORIZONTAL

SANITARY SEWER PROFILES

REVISED ON 4/2/08. NOT YET SUBMITTED FOR APPROVAL

ASSOCIATED LAND SURVEYORS AND ENGINEERS, INC. P.O. BOX 190 FENTON, MISSOURI 63026 636.343.9923 PHONE 636.343.9922 FAX	
JOB NUMBER: 30147E SHEET NUMBER: C8.2	
PROJECT: IMPROVEMENT PLANS HARBOR VIEW ESTATES	
CLIENT: WINTERGREEN DEVELOPMENT P.O. BOX 190 FENTON, MISSOURI 63026 636.343.9923 PHONE 636.343.9922 FAX	