

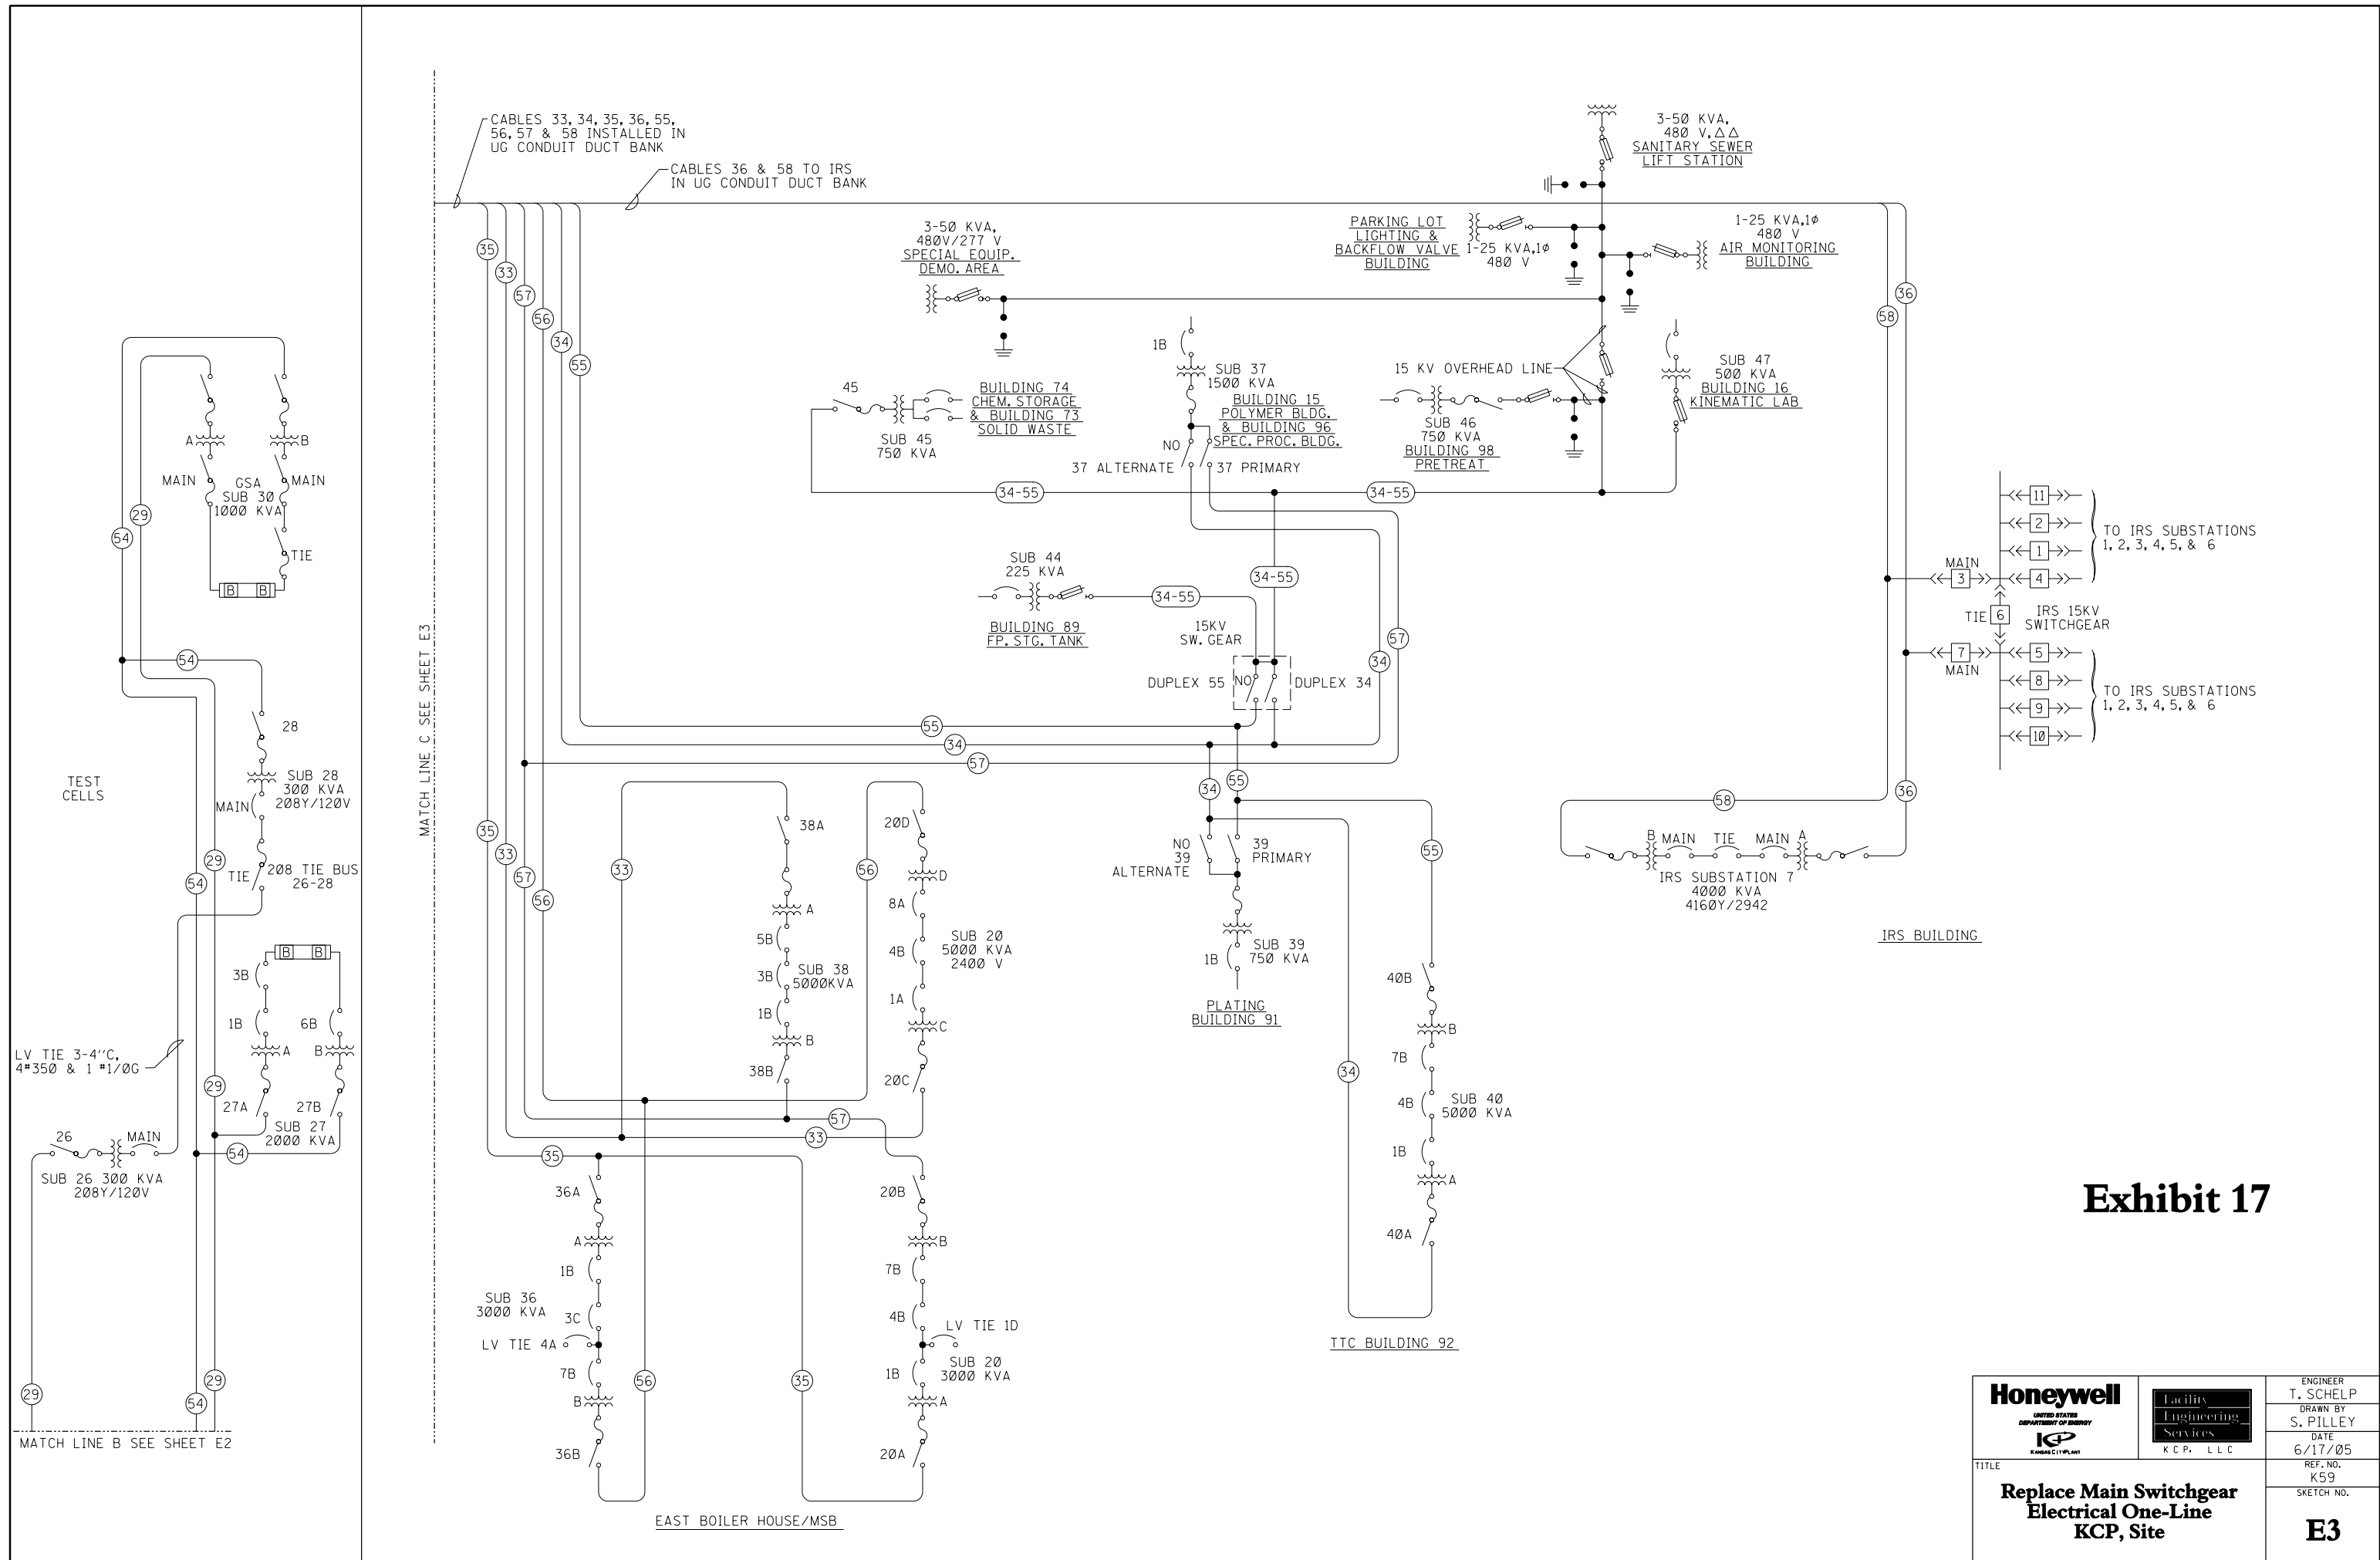


Exhibit 17

Honeywell UNITED STATES DEPARTMENT OF ENERGY  KANSAS CITY PLANT	Facility Engineering Services K C P, L L C	ENGINEER T. SCHELP
		DRAWN BY S. PILLEY
		DATE 6/17/05
		REF. NO. K59
TITLE Replace Main Switchgear Electrical One-Line KCP, Site		SKETCH NO. E3