
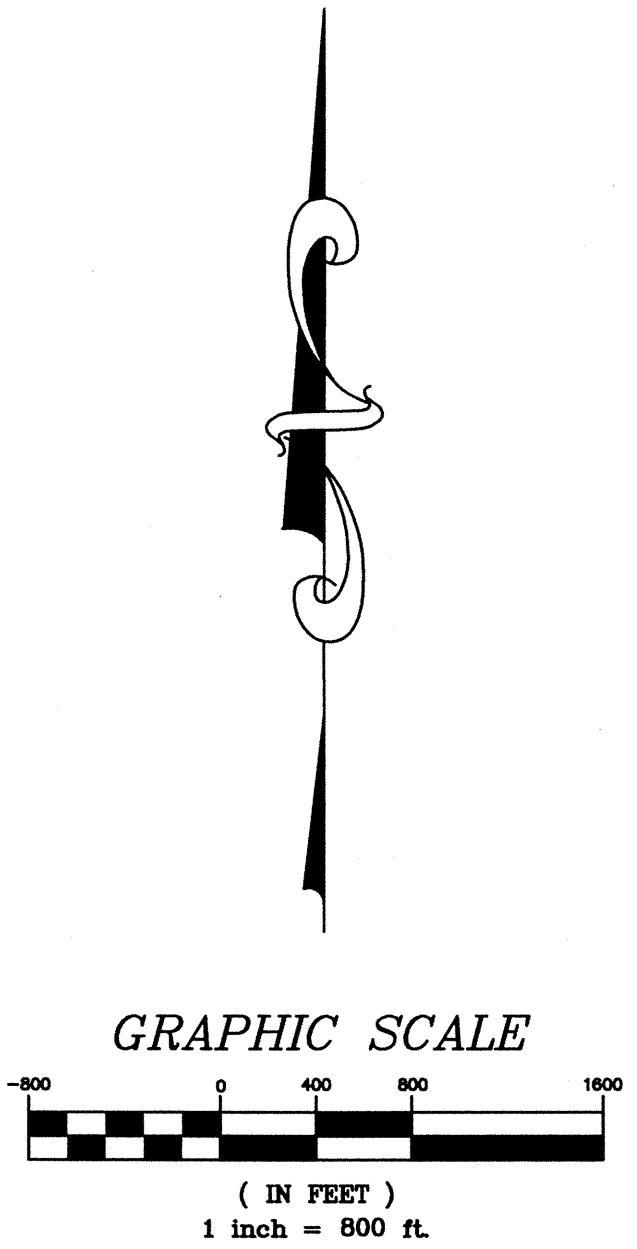


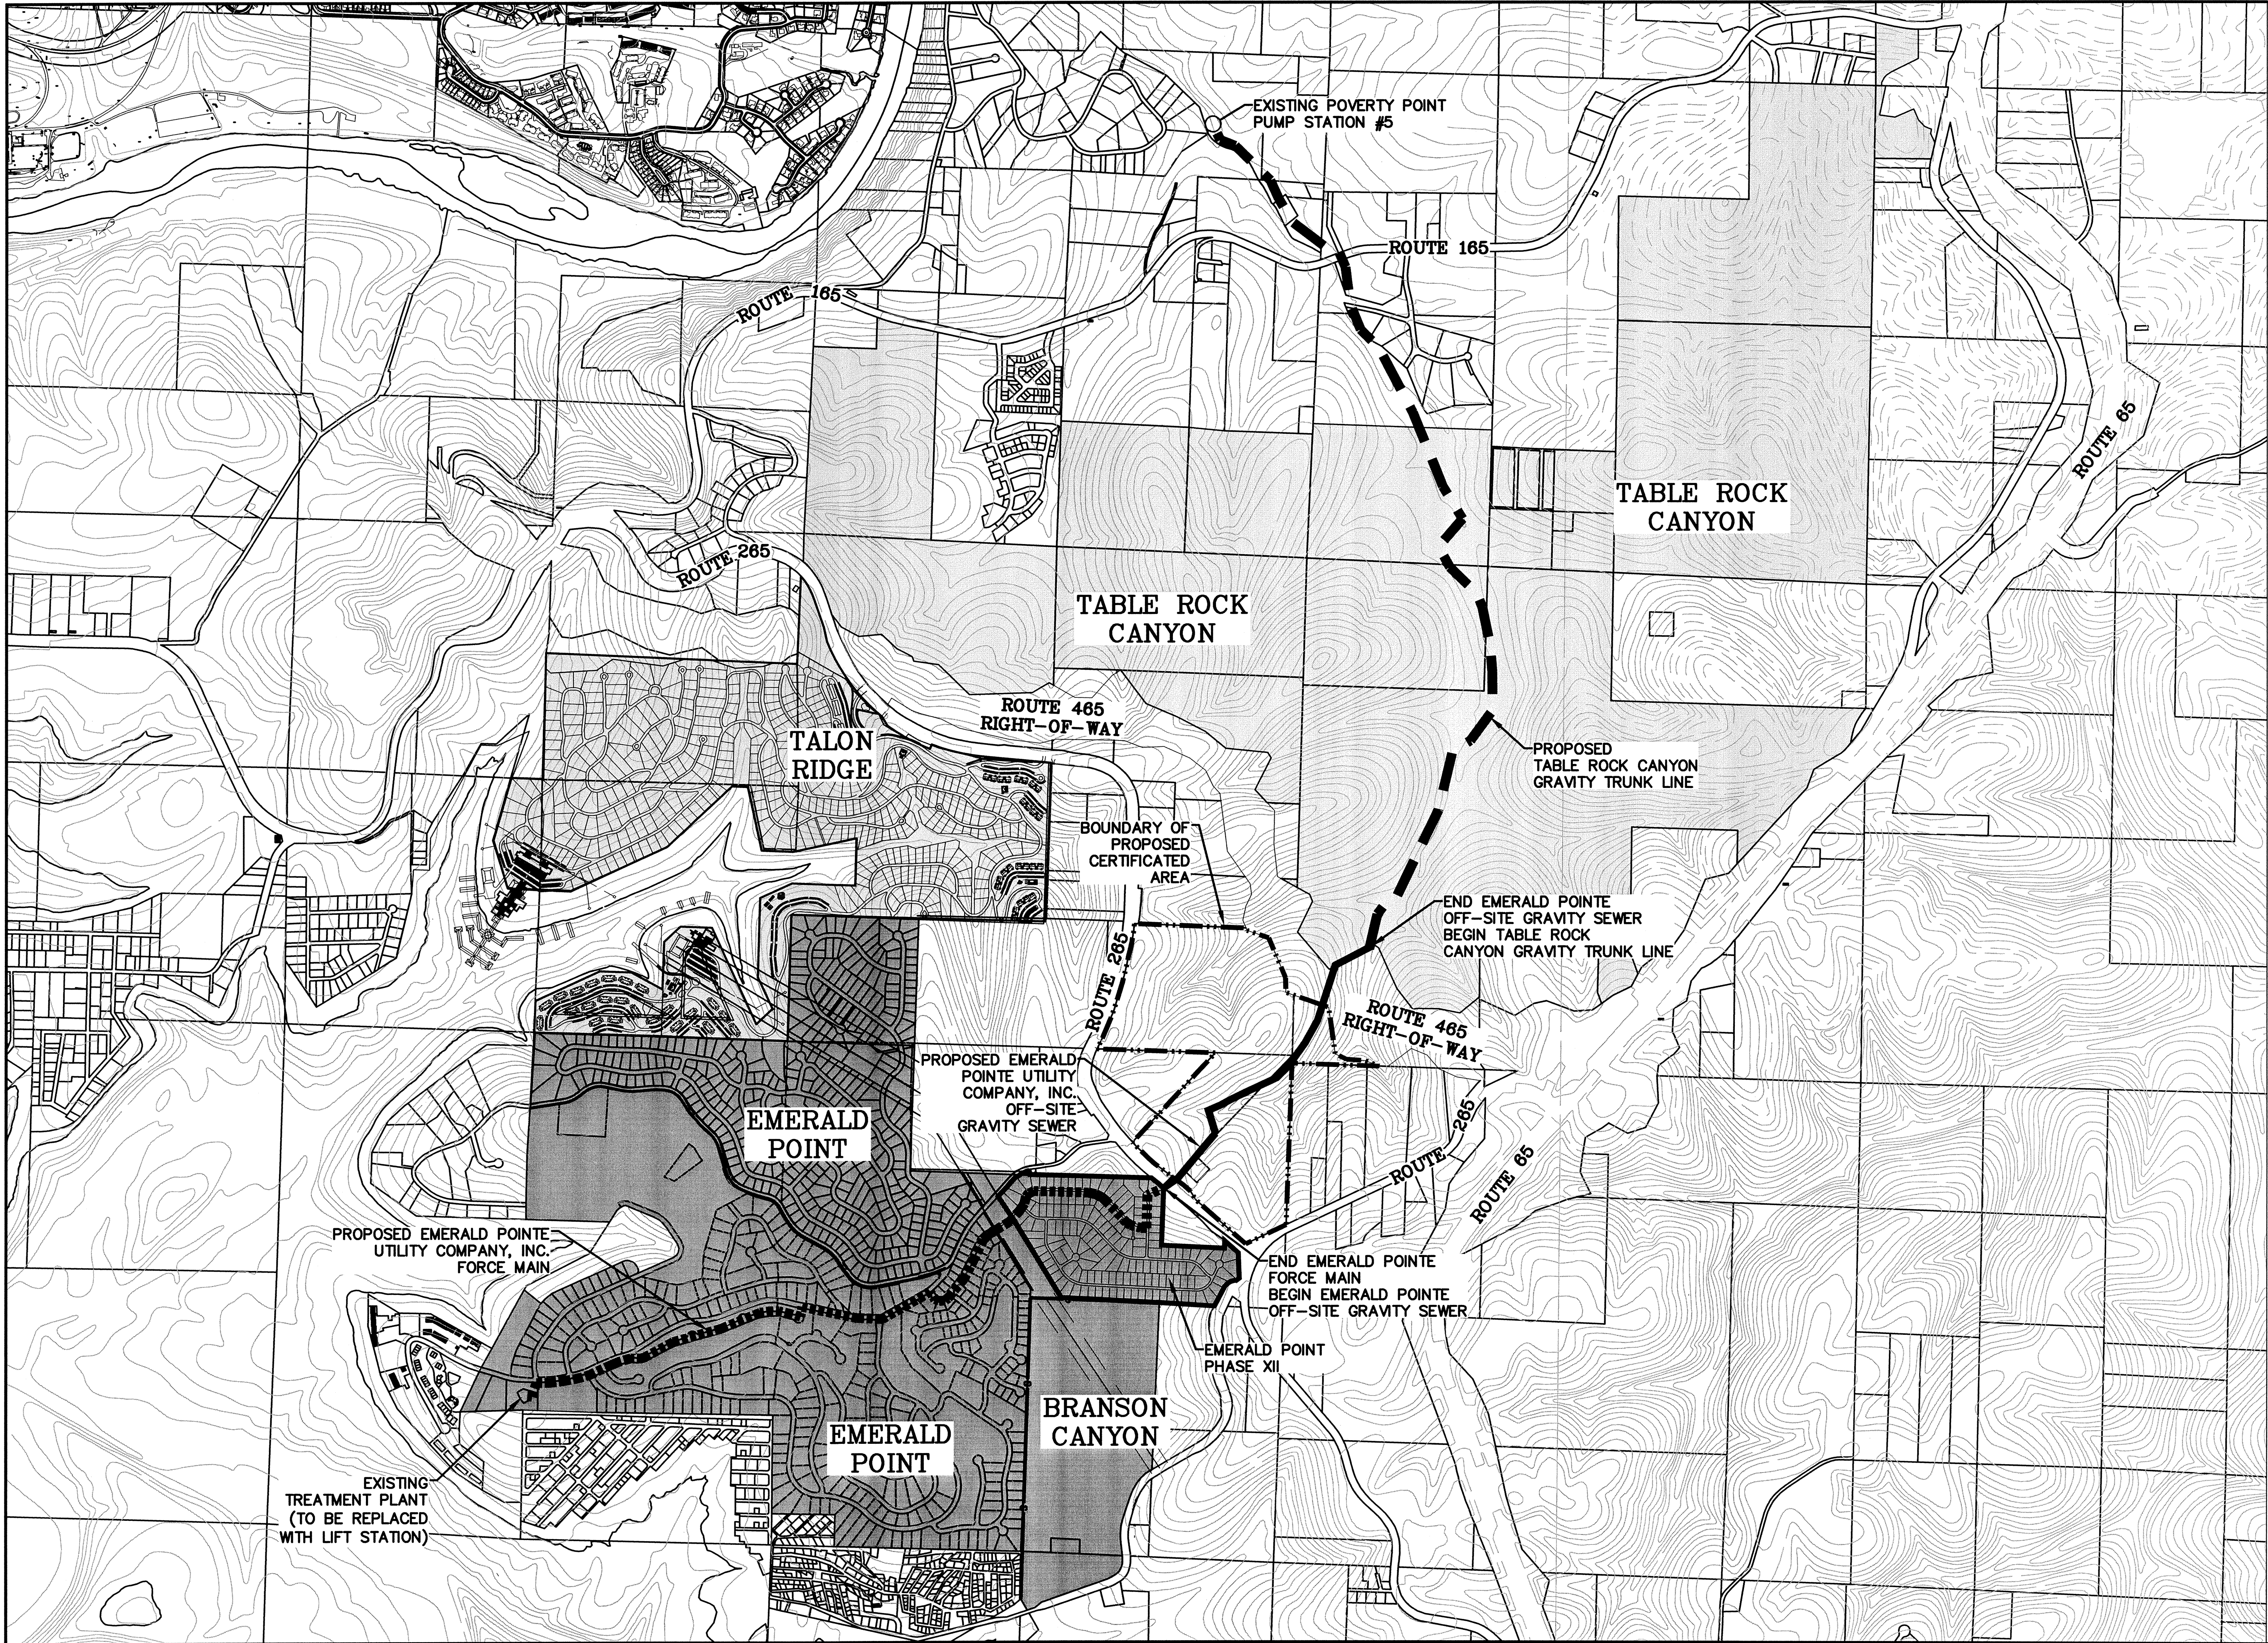

LEGEND

- EMERALD POINTE FORCE MAIN (thick dashed line)
- EMERALD POINTE OFF-SITE GRAVITY SEWER (solid line)
- TABLE ROCK CANYON GRAVITY TRUNK LINE (dashed line)
- PROPOSED CERTIFICATED AREA (dotted line)

ROZELL ENGINEERING CO.
ENGINEERING SECTION INC., P.C.

2404 STATE HWY. 248 SUITE 4
BRANSON, MISSOURI 65616
(417) 334-4141 FAX 334-4181

DATE	REVISION

DWN. BY:	LU
CKD. BY:	EH
APPD. BY:	WD
DATE:	11-21-11

EXHIBIT B: MAP OF ROUTE
FEASIBILITY STUDY FOR EMERALD POINTE UTILITY COMPANY, INC. TANEY COUNTY, MISSOURI

W.O.# 12280
SHEET NO.
1 OF 1

