


WIRE NOTE:

FROM LOC. 1 TO 14 INSTALL 1-1/0 AAAC PRI. AND 1-1/0
AAAC ± SAG PER TABLE 25

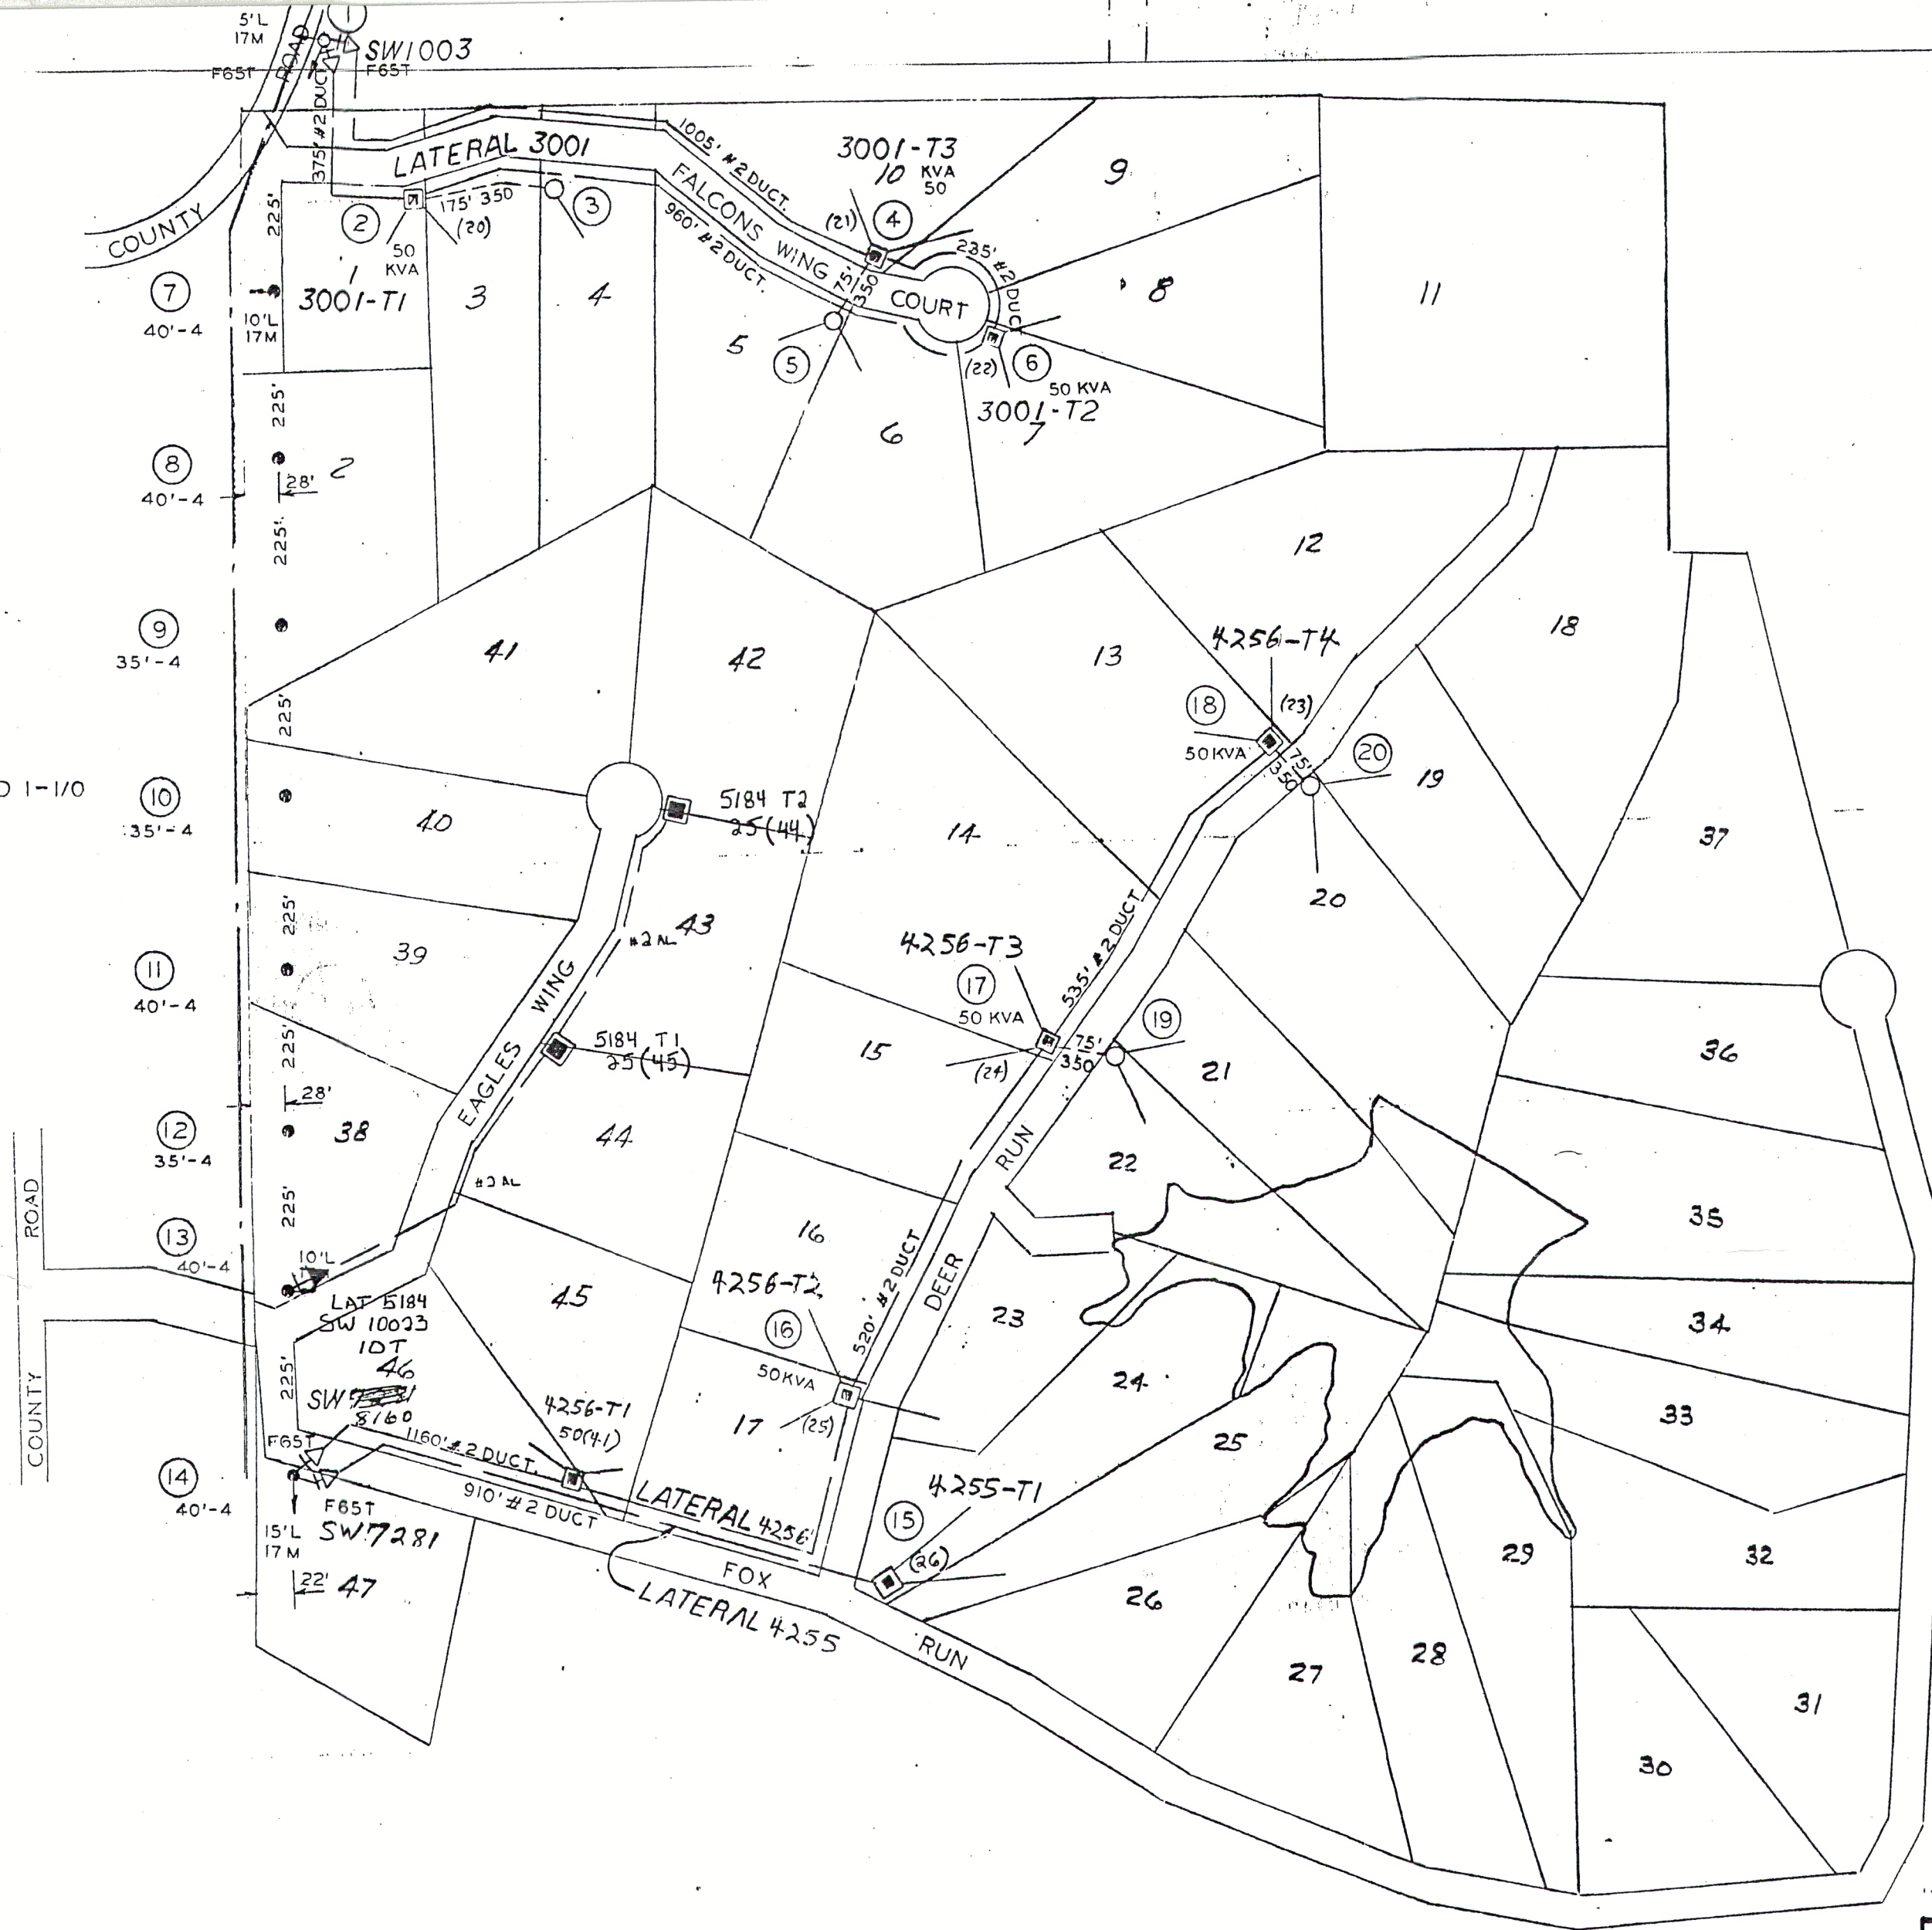

EST. NO. 85368 = PHASE I
EST. NO. 86064 = PHASE II

SU-214

E-2560-1056

UNION ELECTRIC
COMPANY

DATE: 3/3/86
SCALE: 1" = 200'

ROCK SPRINGS PLAT I
PHASE II

LOCATION: ROCK SPRING ROAD - EAST OF "J"

EST. NO.

86064

REV. #2 2/20/02 BCE
ADDED U6 ON EAGLES
WING CT.

Rev: JCH 6/25/09

Figure 5D

EO-2002-1091