



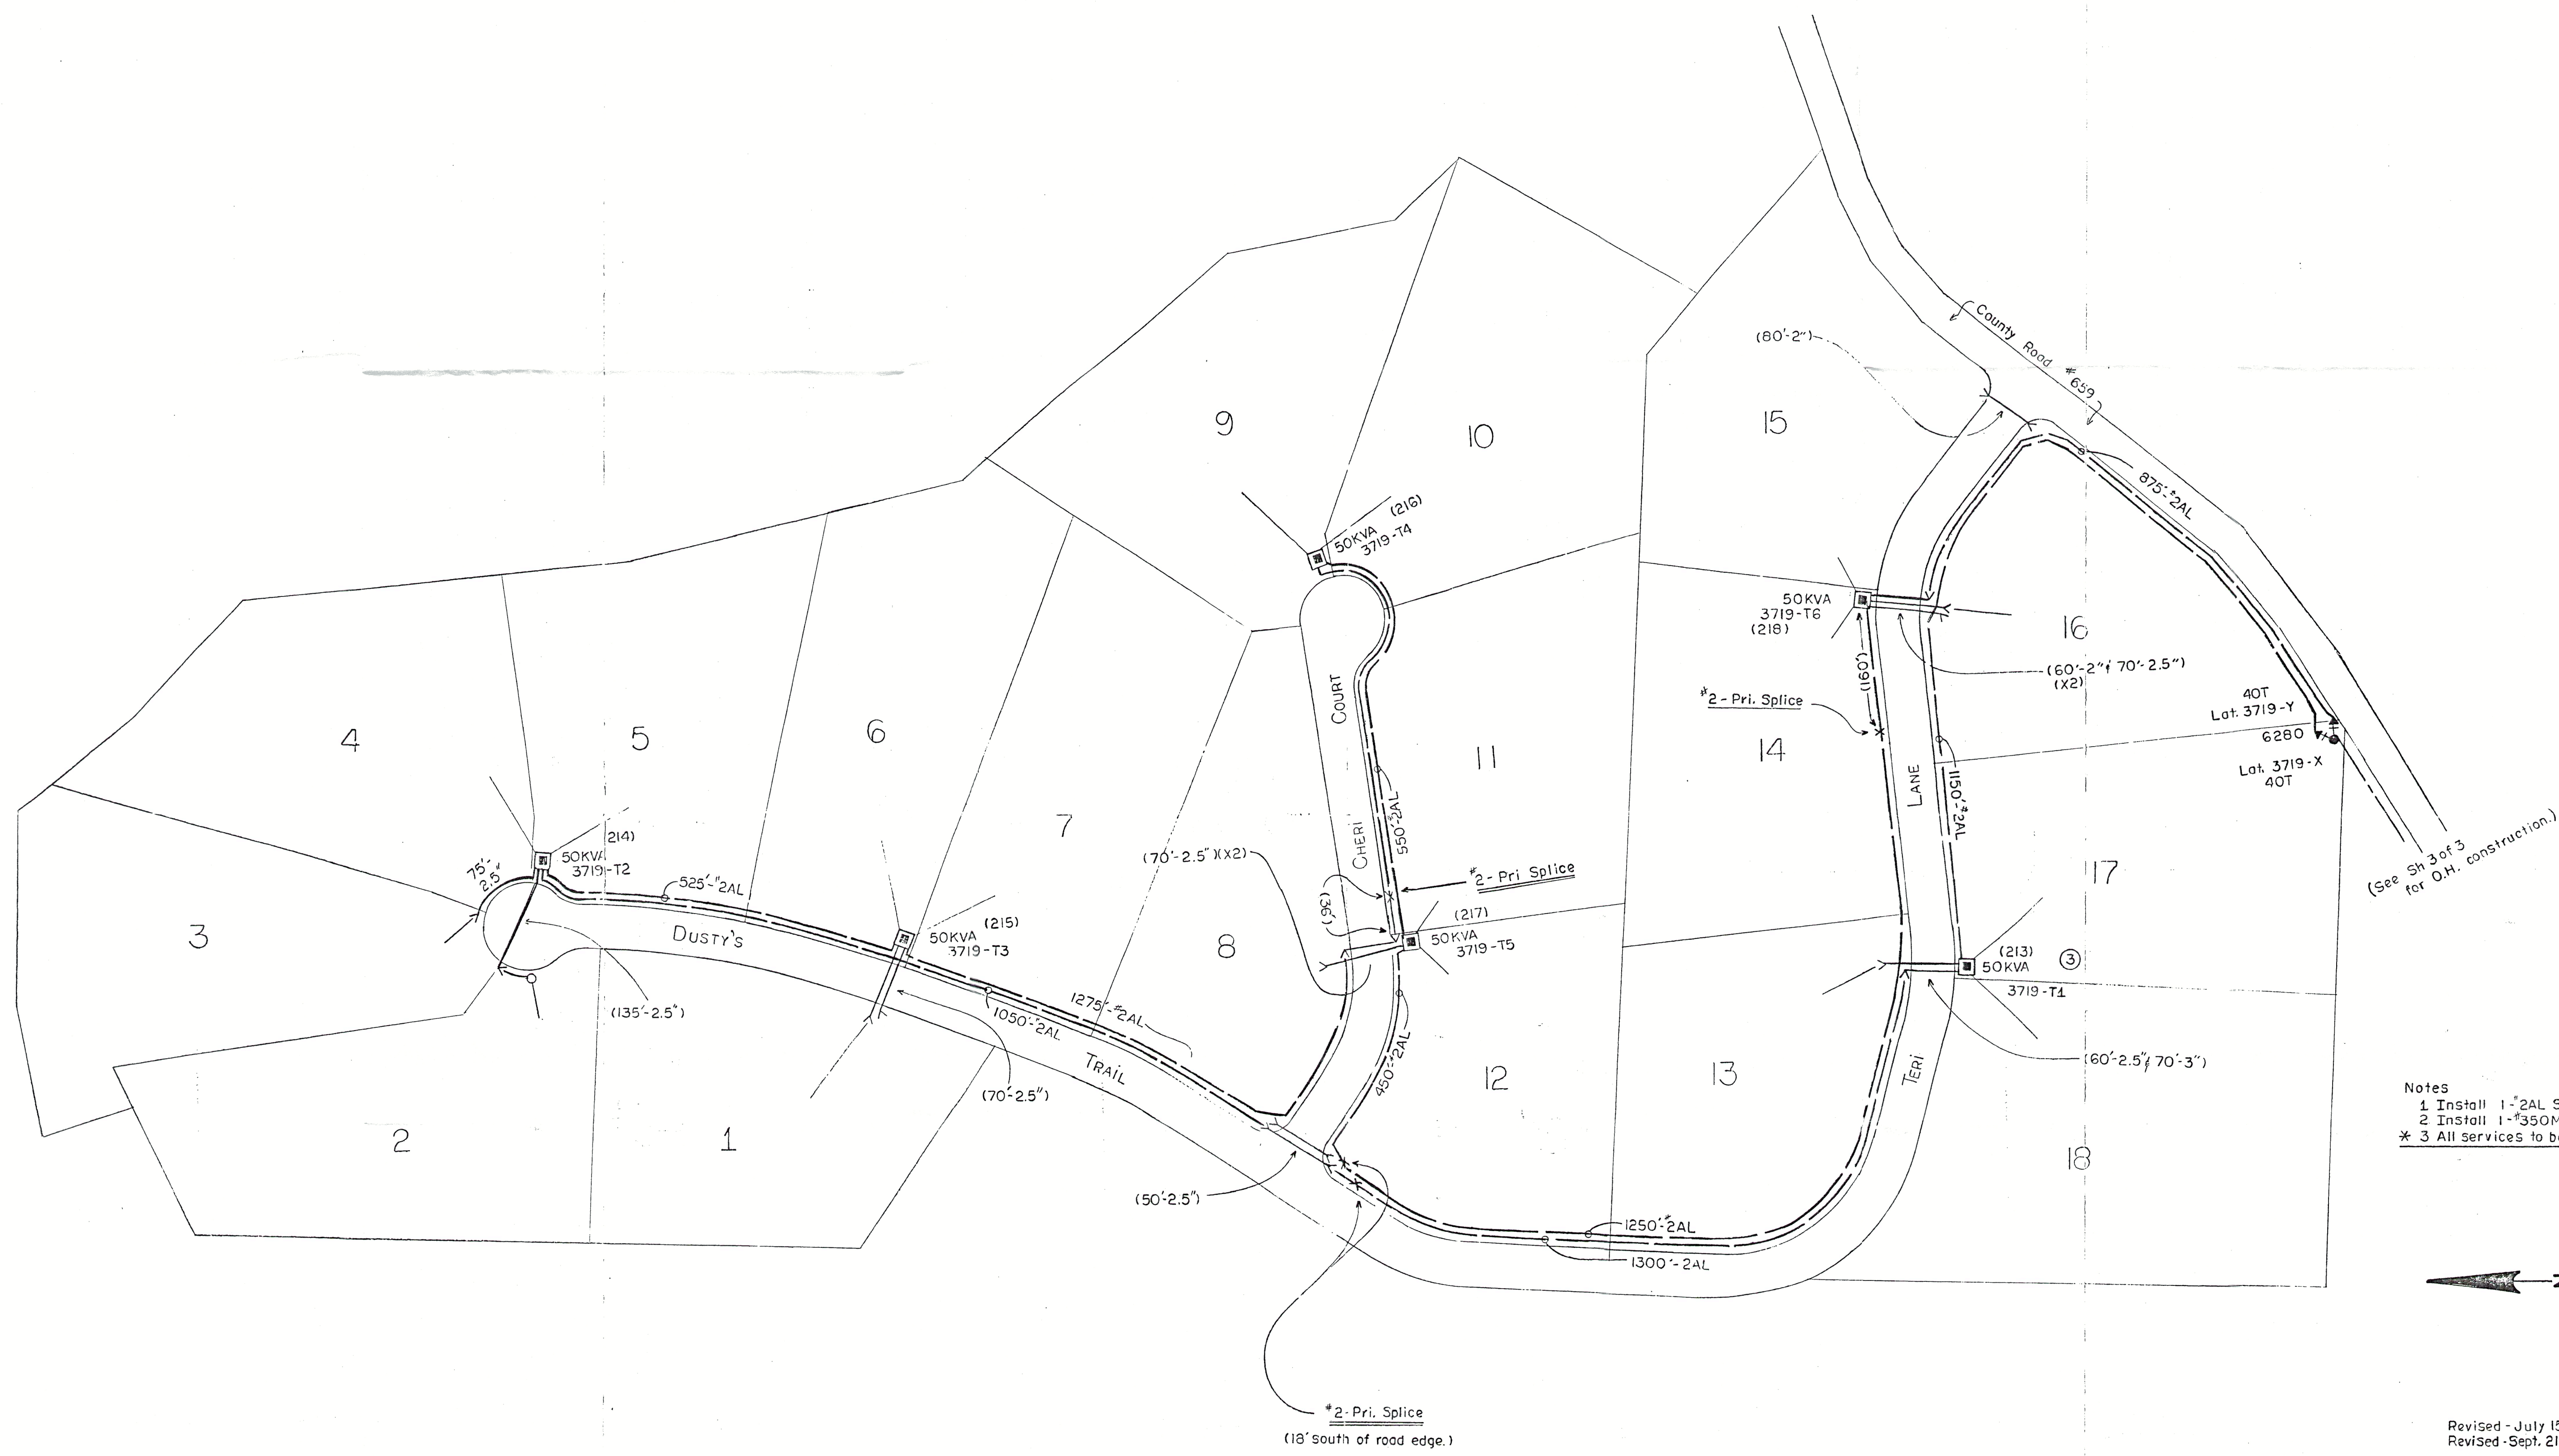

- Notes
1. Install 1"-2AL SIK. no. #1807242 as shown.
 2. Install 1"-350MCM loc. 7 to loc. 8.
 - * 3. All services to be installed on Est. #91905.

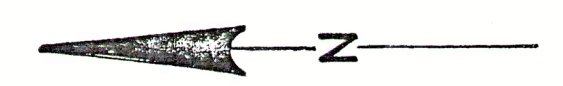

Revised - July 15, 1991 - JGC
 Revised - Sept. 21, 1992 - JGC
 SH. 2 OF 3
 (Sh 3 of 3 is O.H. only)

TWP 49 N, R 1 E, SEC. 20
 T2588-1088

UNION ELECTRIC CO.		date: March 29, 1990 scale: 1"=100'
ROSEWOOD ESTATES (Hwy 47, East of Troy, Lincoln County)		
ELECT. EST #90291 - WO #5103 - WR 01	SU-285	
GAS EST #	WO	WR 1A

Figure 5E