

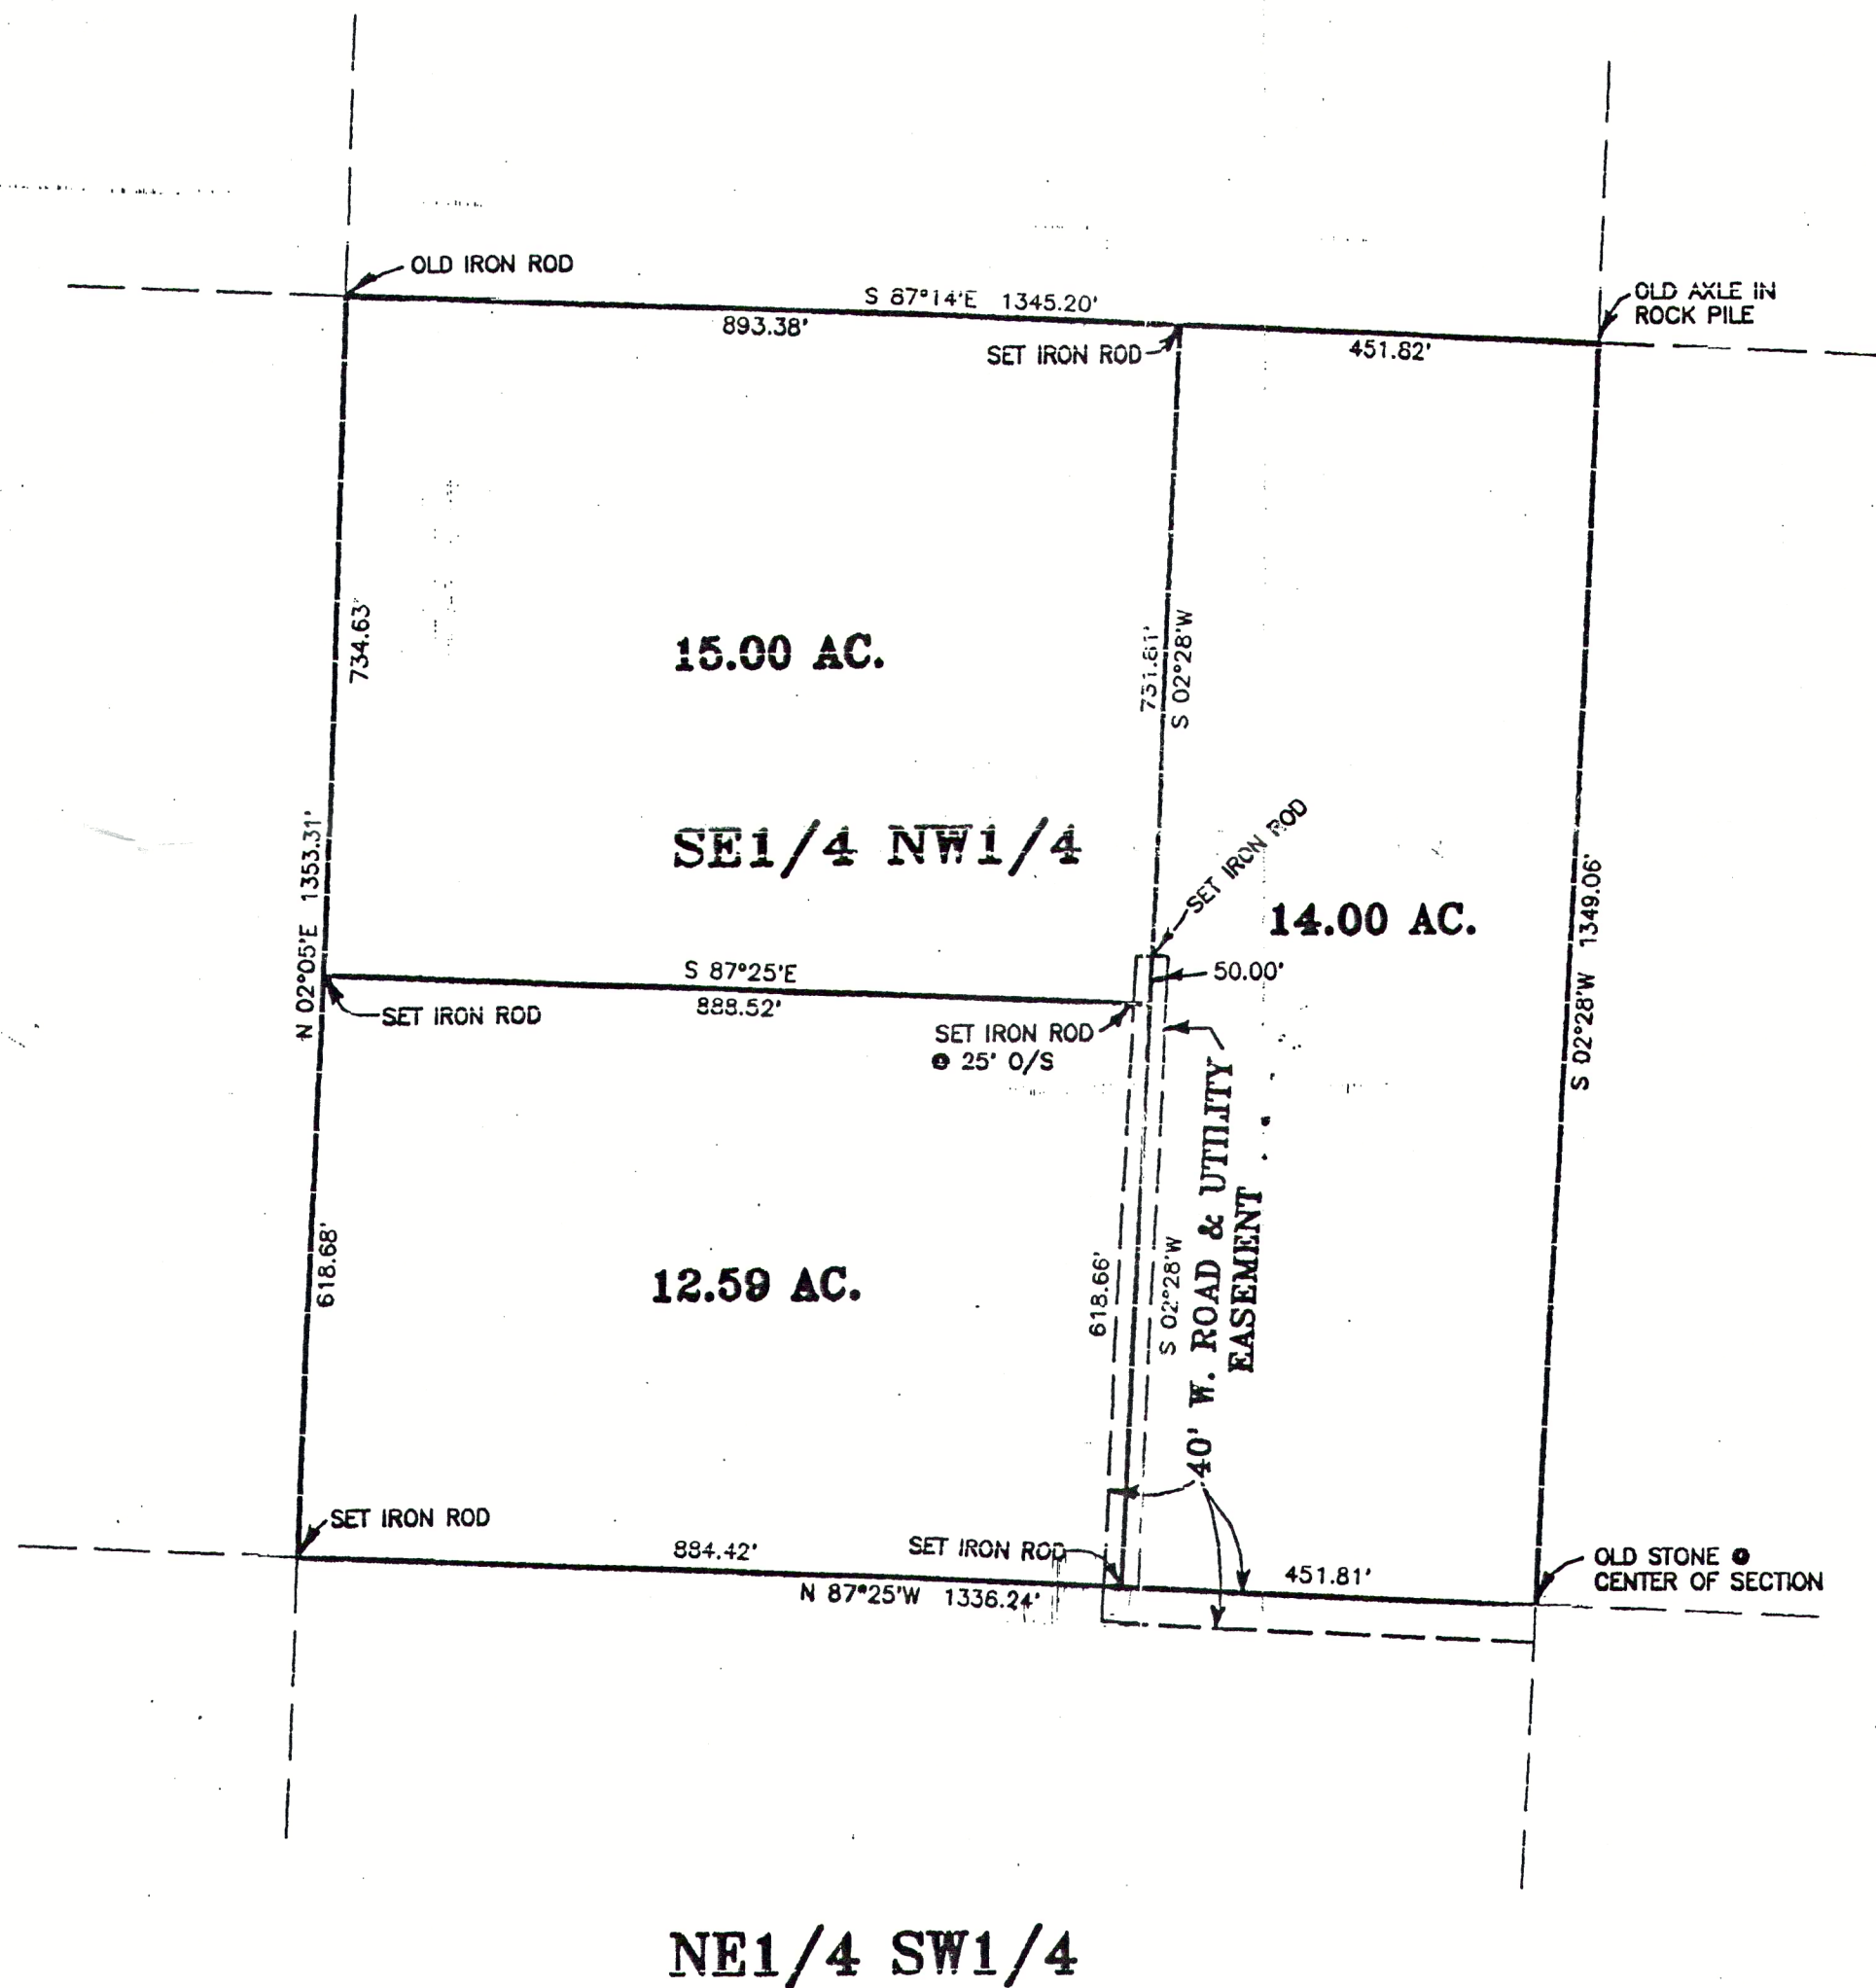


SECTION 29
TOWNSHIP 47 NORTH
RANGE 1 WEST
WARREN COUNTY, MO.

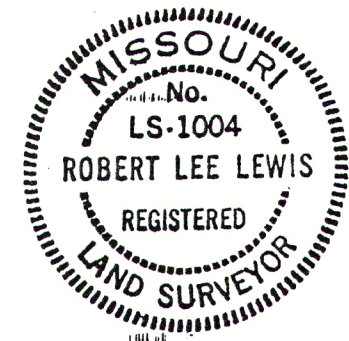

NORTH

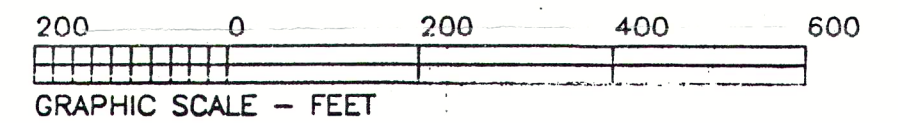

THIS IS TO CERTIFY THAT AT THE REQUEST OF
SHAWN GRIMES, WE HAVE MADE A
SURVEY AS SHOWN ABOVE AND THAT IT REPRESENTS A
TRUE AND ACCURATE RECORD OF SAID SURVEY AND
WAS EXECUTED IN ACCORDANCE WITH THE CURRENT
MINIMUM STANDARDS FOR PROPERTY BOUNDARY SURVEYS
OF THE MISSOURI STATE LAND SURVEY.
ROBERT L. LEWIS 
REGISTERED LAND SURVEYOR L.S. NO. 1004
WARREN COUNTY SURVEYOR

"FRUIT FARM SUBDIVISION"

Lewis-Bade, Inc.
Registered Land Surveyors
and Professional Engineers

PHONE (314) 456-2615 101 EAST WALTON WARRENTON, MO. 63383

SURVEYED BY JIM, NATHAN	DATE APRIL 2000	REVISIONS	
DRAWN BY: LARRY	CHECKED BY: VICKI	SCALE 1"=200'	FILE 20084

Figure 5H

EO-2002-1091