


A TRACT OF LAND LOCATED IN SECTION 25. TOWNSHIP 47 NORTH
RANGE I WEST.
WARREN COUNTY, MISSOURI

BEAVER LAKE

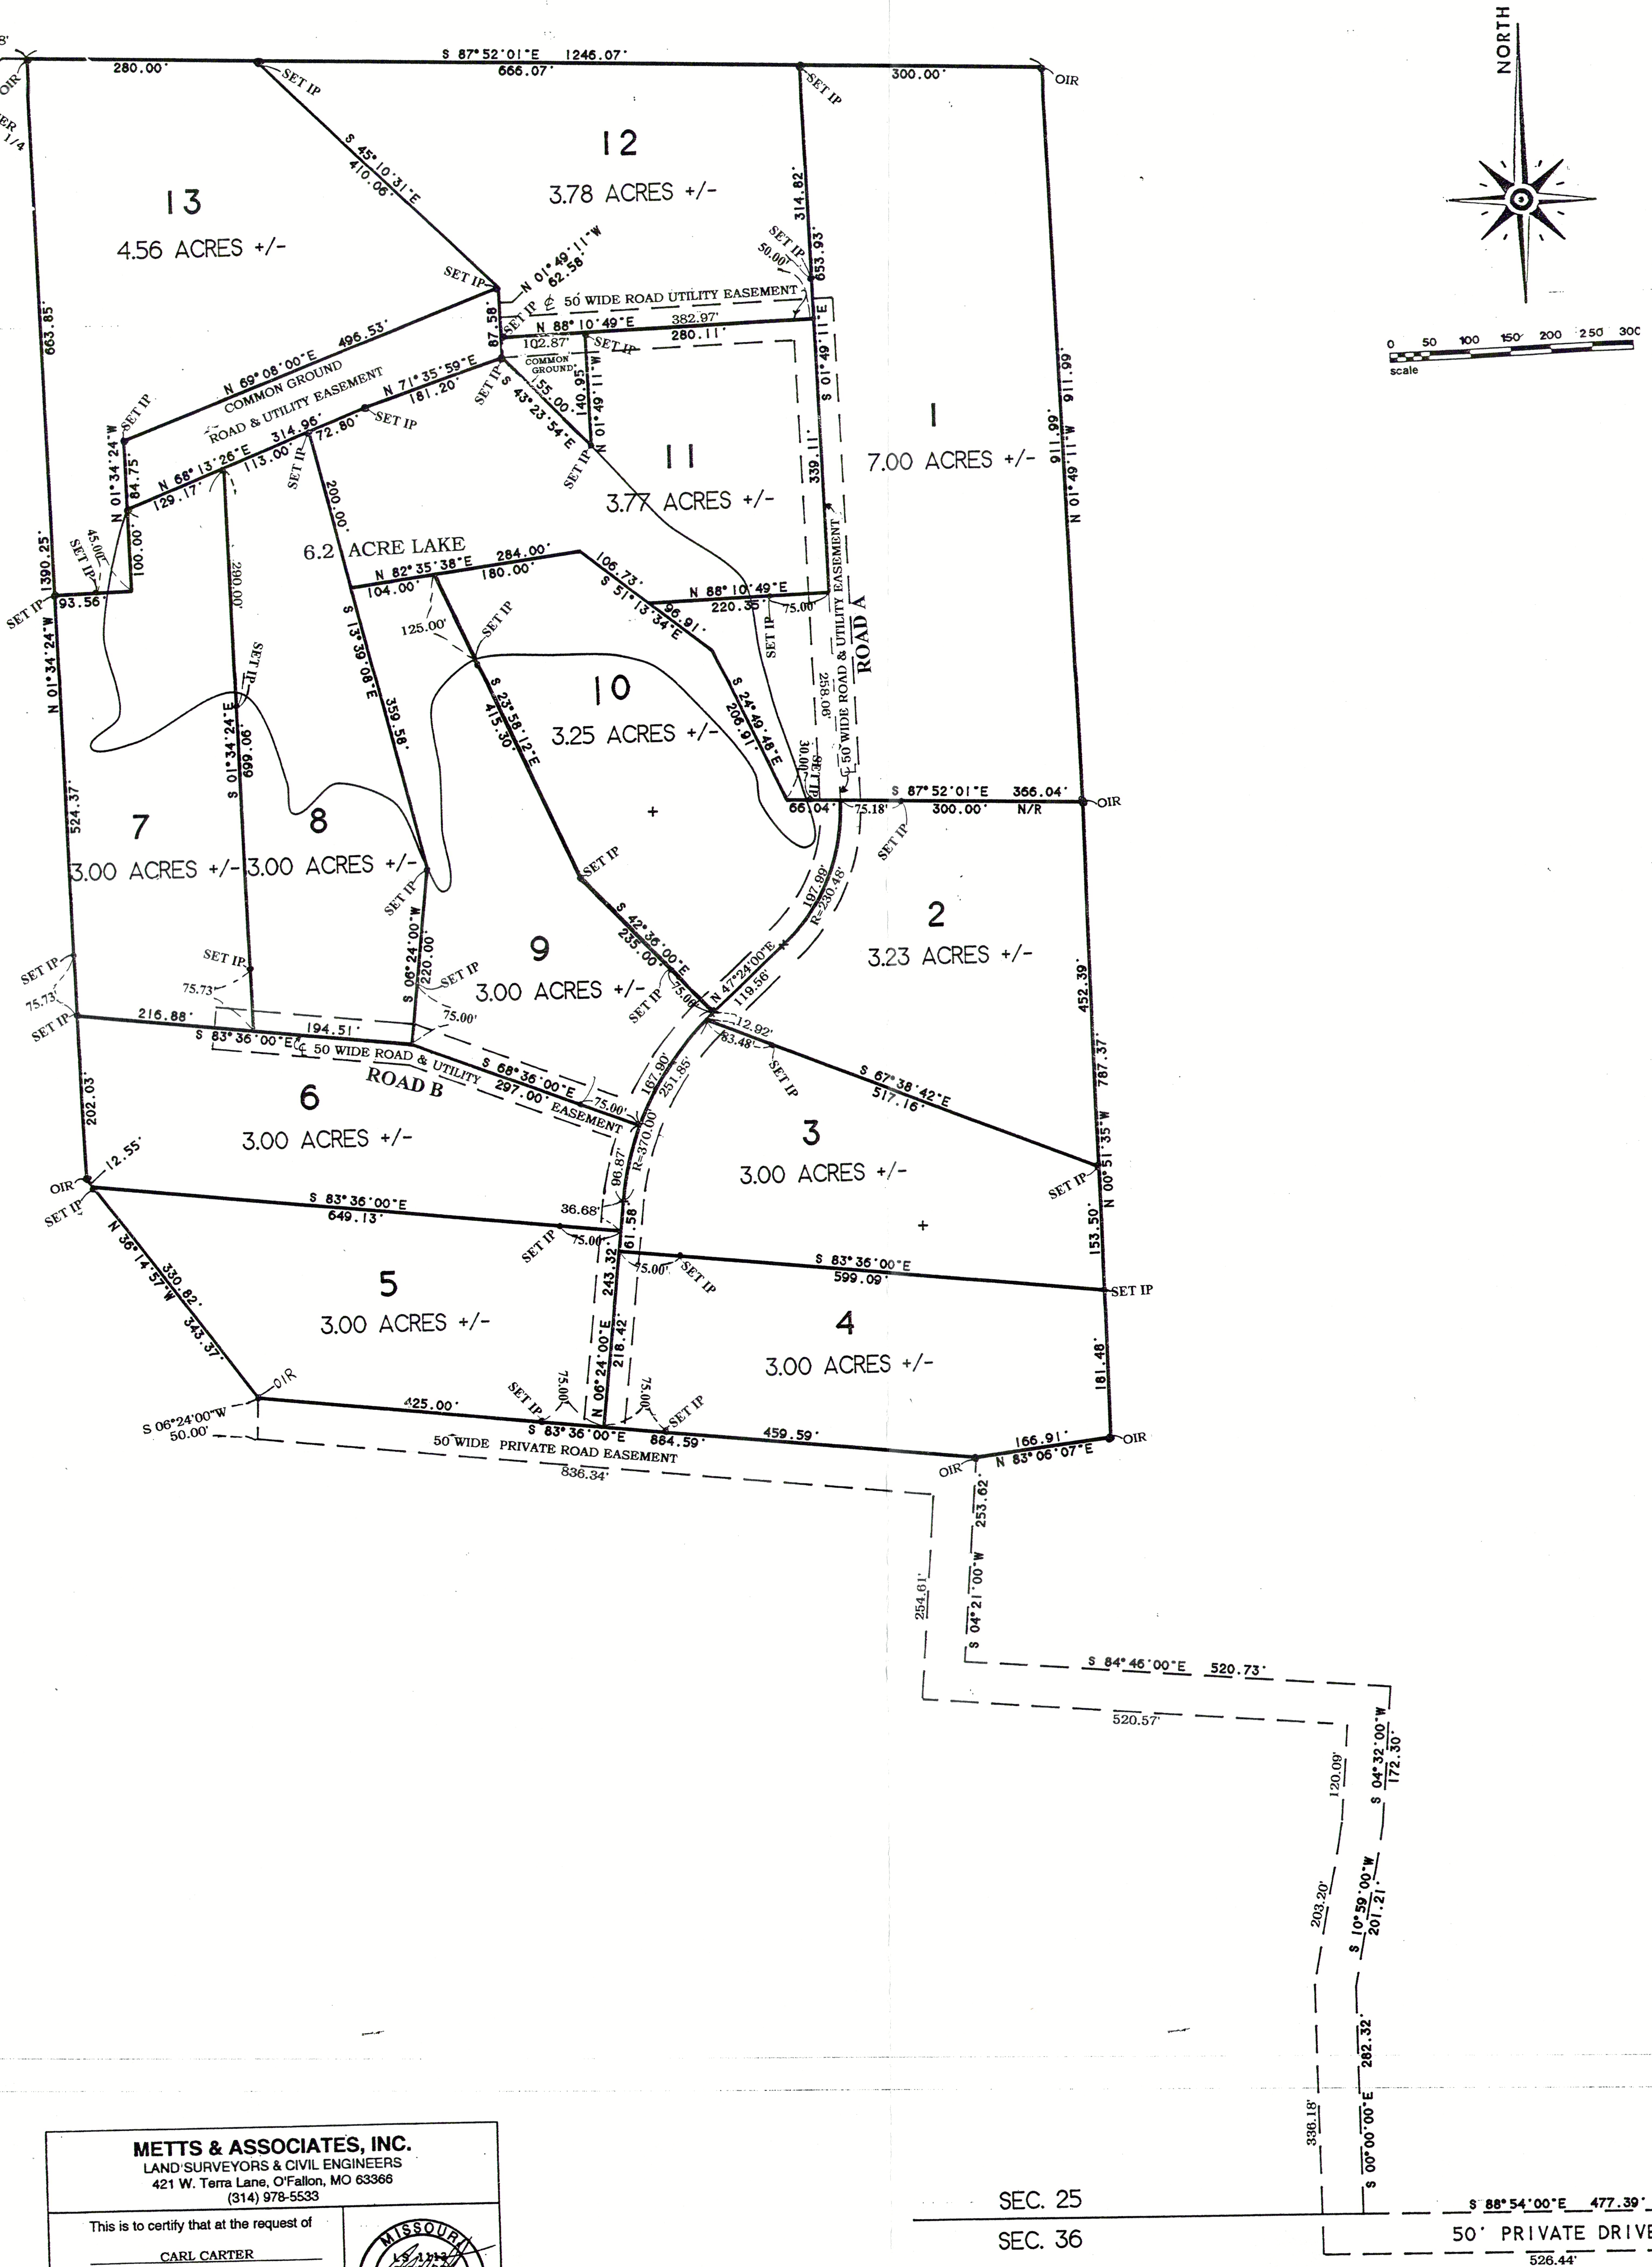

METTS & ASSOCIATES, INC.
LAND SURVEYORS & CIVIL ENGINEERS
421 W. Terra Lane, O'Fallon, MO 63368
(314) 978-5533

This is to certify that at the request of
CARL CARTER

we have, during **JULY 1998**
made a survey and that the results are
in accordance with the current minimum
standards for property boundary surveys
and Surveyor's Real Property Reports
for the State of Missouri.



Ord. # 260798

NO PLAT RECORDED - FIGURE 50

CD-2002-1091

SEC. 25
SEC. 36

S 88°54'00"E 477.39'
50' PRIVATE DRIVE
526.44'

MO. STATE HWY. 77