


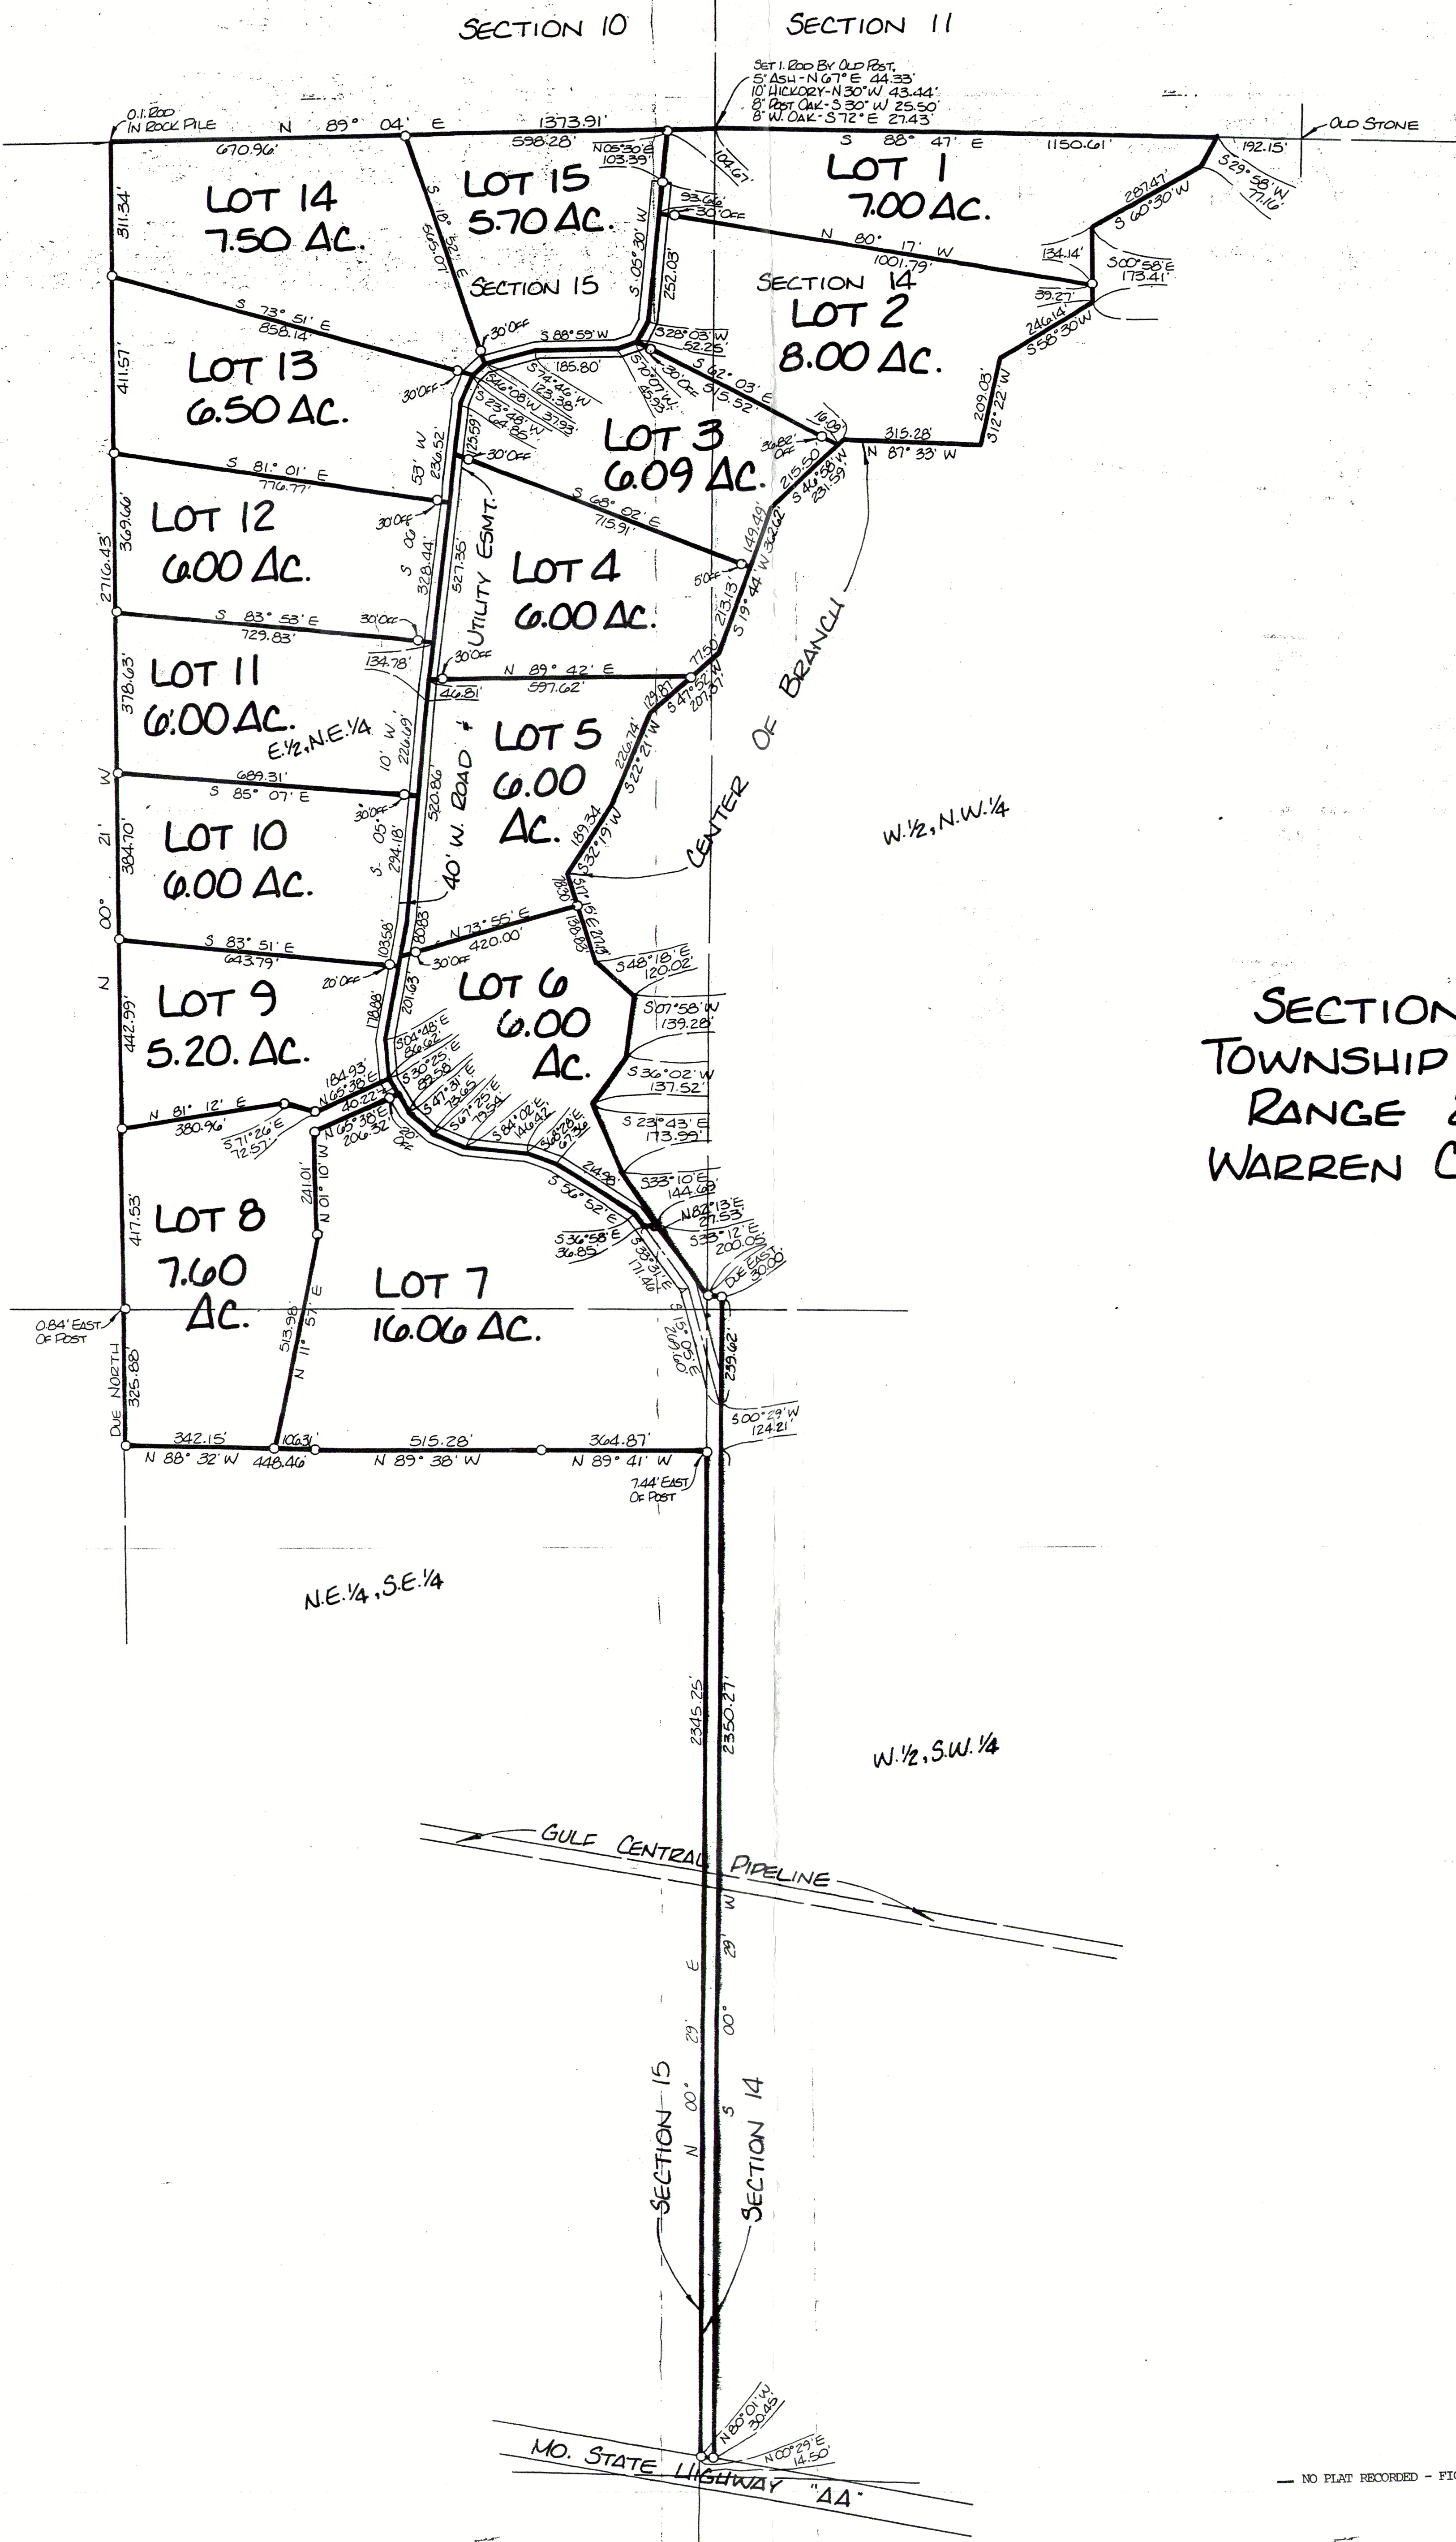

SECTIONS 14 & 15,
TOWNSHIP 47 NORTH,
RANGE 2 WEST,
WARREN COUNTY, MO.



THIS IS TO CERTIFY THAT AT THE REQUEST OF
Bill Reid, WE HAVE MADE A
SURVEY AS SHOWN ABOVE AND THAT IT REPRESENTS A
TRUE AND ACCURATE RECORD OF SAID SURVEY AND
WAS EXECUTED IN ACCORDANCE WITH THE CURRENT
MINIMUM STANDARDS FOR PROPERTY BOUNDARY SURVEYS
OF THE MISSOURI STATE LAND SURVEY.
Robert L. Lewis
REGISTERED LAND SURVEYOR
L.S. No. 1004

O-DENOTES SET IRON ROD.

105.65 AC. TOTAL

Lewis-Boyd, Inc. Registered Land Surveyors and Professional Engineers			
PHONE (314) 456-2615 • 101 EAST WALTON • WARRENTON MO.	DATE	11/94	REVISIONS
SURVEYED BY ALL CRENS	CHECKED BY LARRY	SCALE	1"=200'
DRAWN BY VICKI			